


EXISTING ELEVATION B



Existing Elevation B
 Door Alteration/Waste Management
 1:100 @ A3

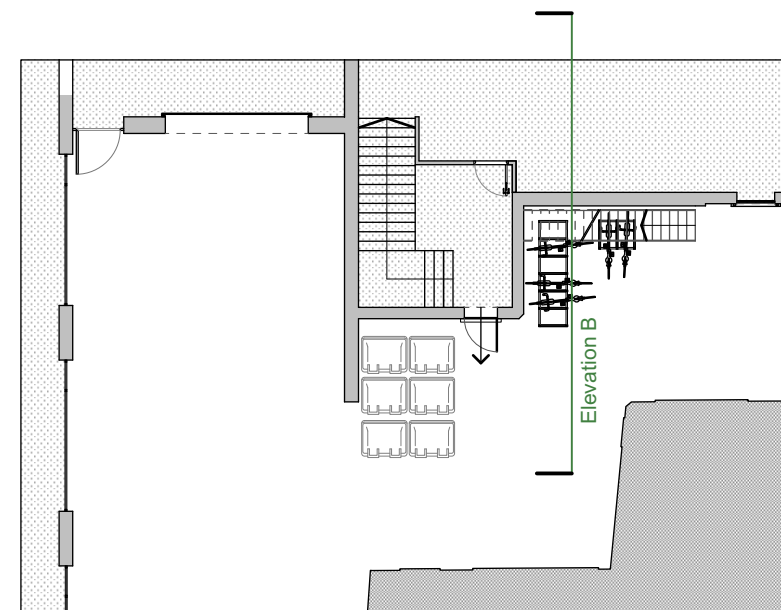

A 06/12/2024 To client comments
 - 12.11.24 First Issue RH

No.	Date	Revisions / Submissions	Revised by
-----	------	-------------------------	------------



HamburyHirdDesign

Design Firm
 HamburyHird Design Ltd.

Stage
 Planning

Project Title
Door Alteration/Waste Management
 179A Shropshire House
 Shropshire Place

Drawing Title
 Existing Elevation B

Project Manager RH	Project ID
Drawn By RH	CAD File Name FB386.000(A) Series Existing Fire Escape 179A Tottenham Court Road.wxd
Reviewed By	Drawing No. FB386.021(A)
Date Nov 2024	
Scale 1:100 @ A3	