


# Location Plan

Site Address: Whittington Hospital Highgate Wing, Dartmouth Park Hill, London, N19 5JG

Date Produced: 13-Dec-2024

Scale: 1:1250 @A4

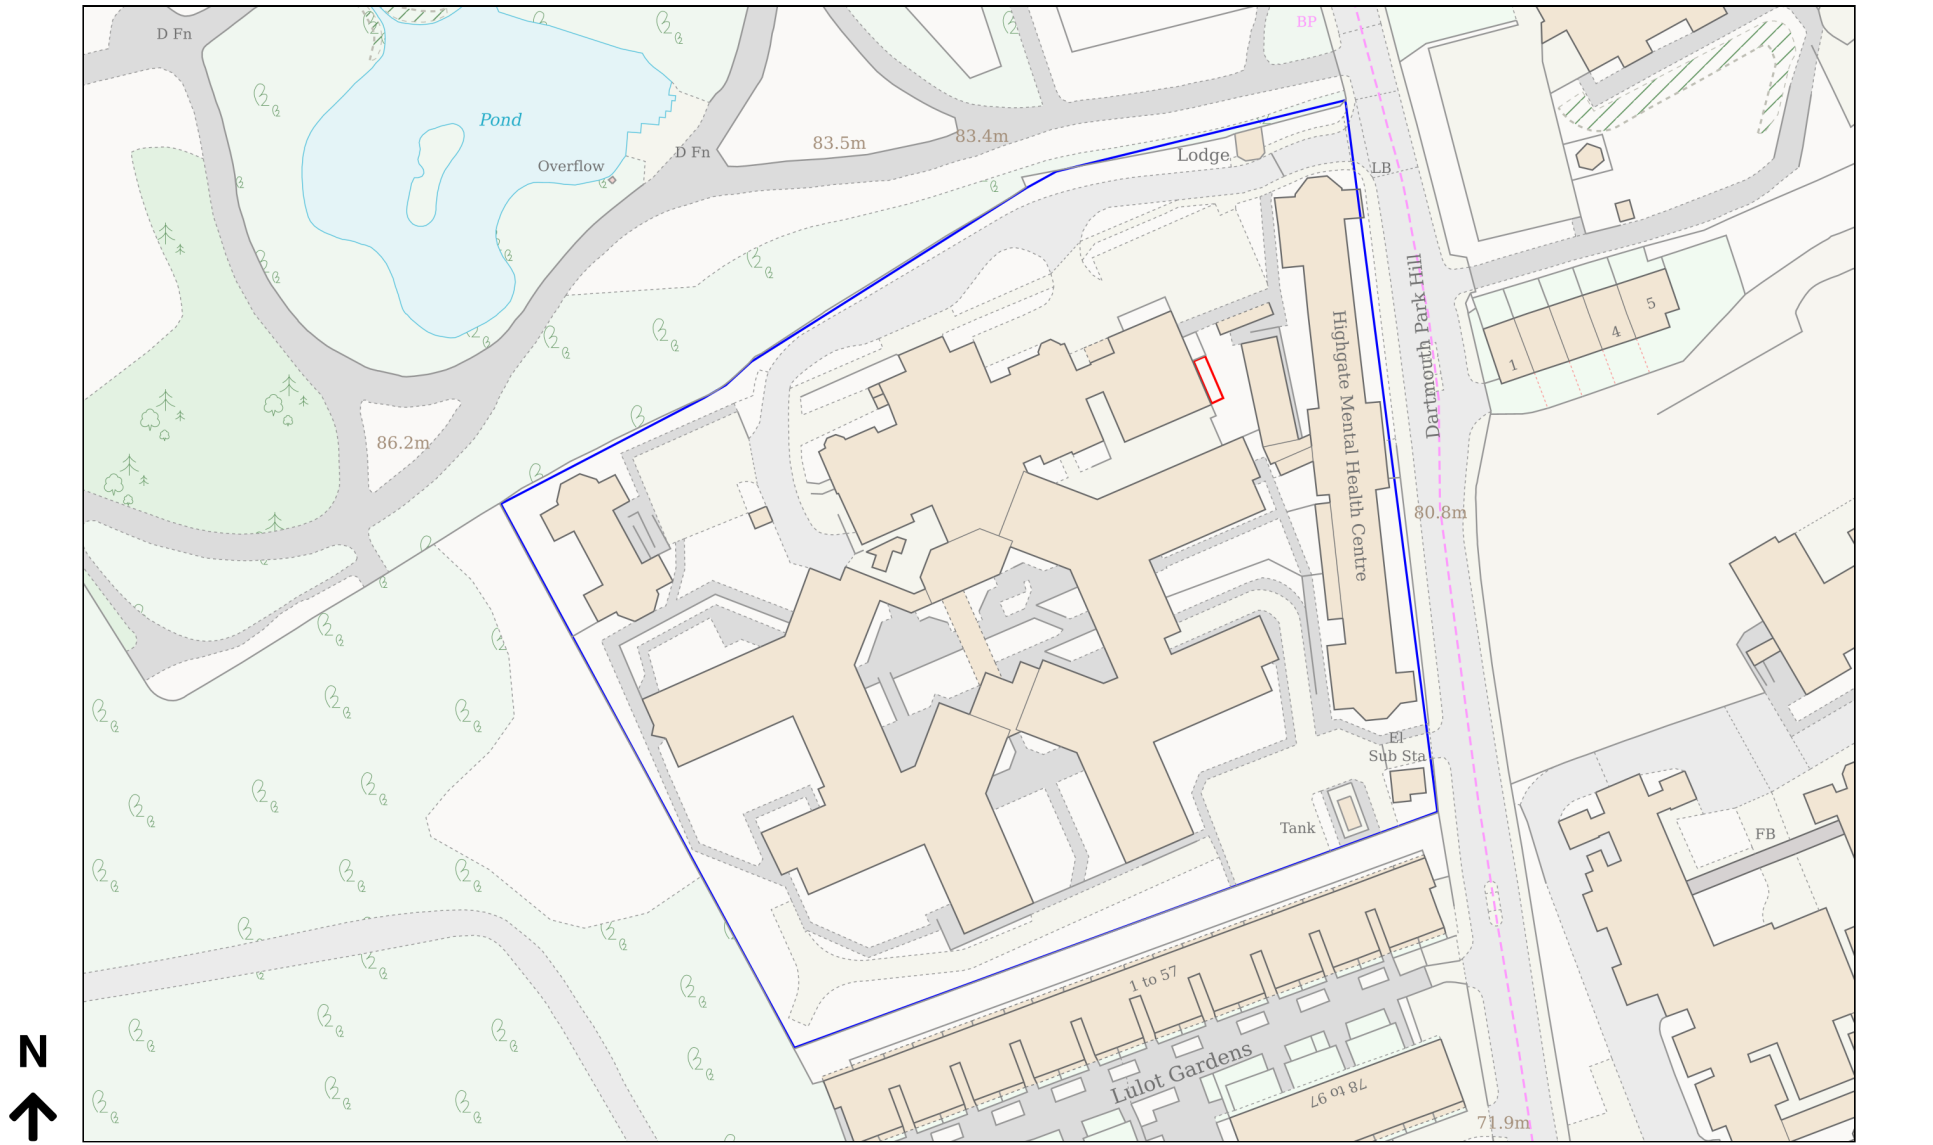

Planning Portal Reference: PP-13565660v1