




RevA: 12.12.24: front set of doors amended

Oliver Perceval Architects Ltd
Holly Tree House, Colemans Hatch, East Sussex TN7 4HN
M. 07932 668840
E. oliver@coherent-architecture.co.uk

Project : 5 Belsize Court Garages, NW3 5AJ
Client : Hannah Billington

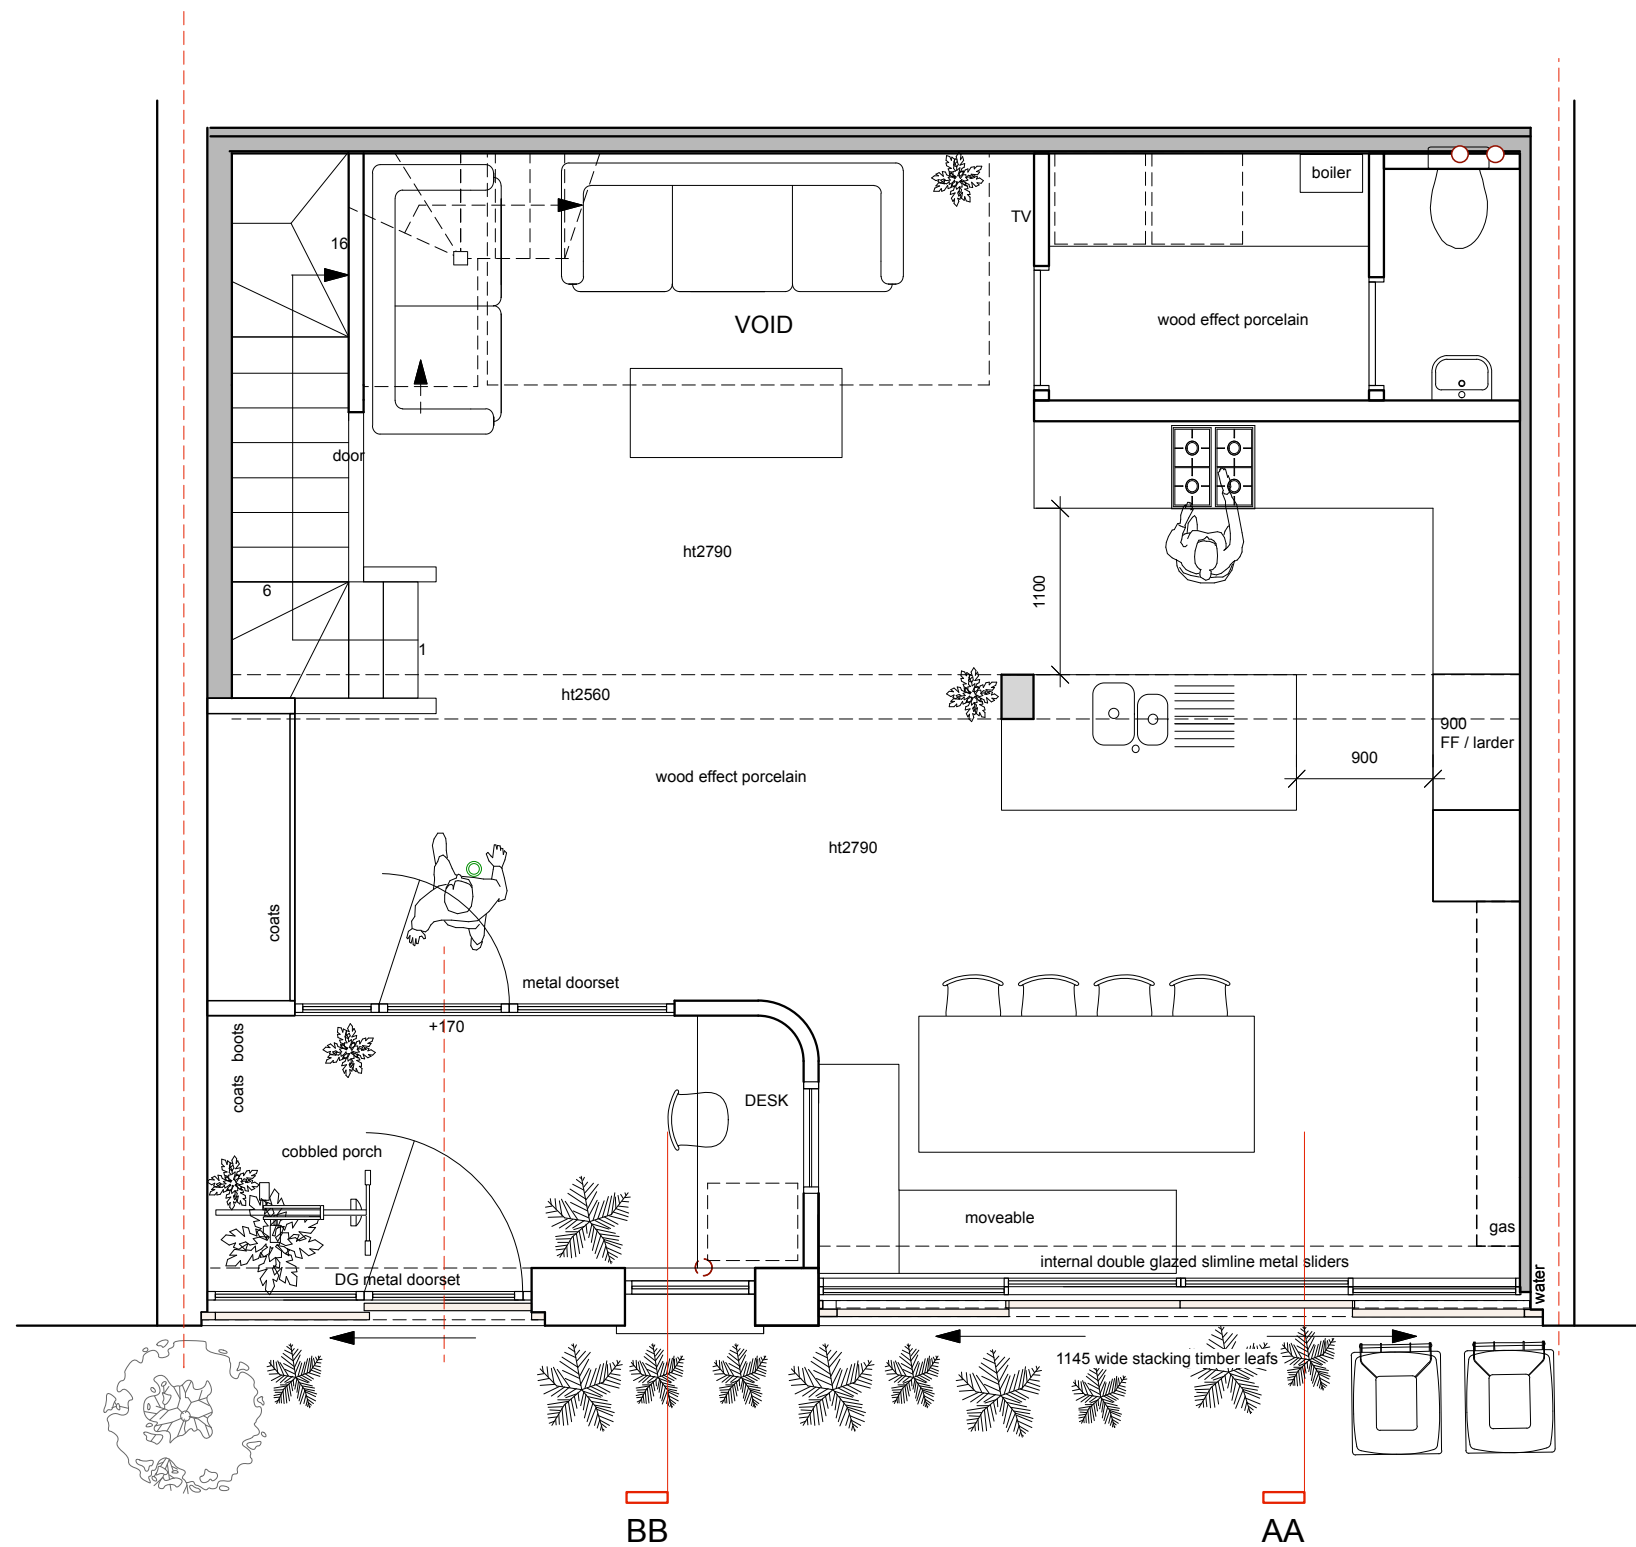

Proposed ground floor

Planning

check all dims on site
do not scale off this drawing

Scale

1:50@A3

Date Issued

12.12.24

Drawing No.

HB.002A