



GENERAL NOTES

1. This drawing is subject to Copyright and must not be reproduced or used in any form without prior written permission from CWPm Consulting Ltd.
2. All dimensions in mm unless noted otherwise. Do not scale this drawing, all dimensions must be checked on site prior to construction.
3. This drawing to be read in conjunction with all other relevant Architects & Engineer's drawings and specifications.
4. If variations to information given is required Engineer to be consulted.
5. The contractor is to be responsible for the correct setting out of all work on site.
6. The contractor is to be responsible for all temporary works and the general safety and stability of the building during the works.
7. The contractor is to be responsible for checking all dimensions on site.
8. Minimum strength of brickwork / Blockwork:  
Bvsk - 20.0 N/mm² - Bk - 7.3 N/mm² and as indicated on drawings.  
Mortar to be grade (M) to BS 5628 except in walls below DPC to be grade (L).
9. All work undertaken prior to Building Regulation approval is the responsibility of contractor.
10. All design, materials, construction and workmanship to be in accordance with the requirements of the appropriate British Standards and/or Code of Practice.

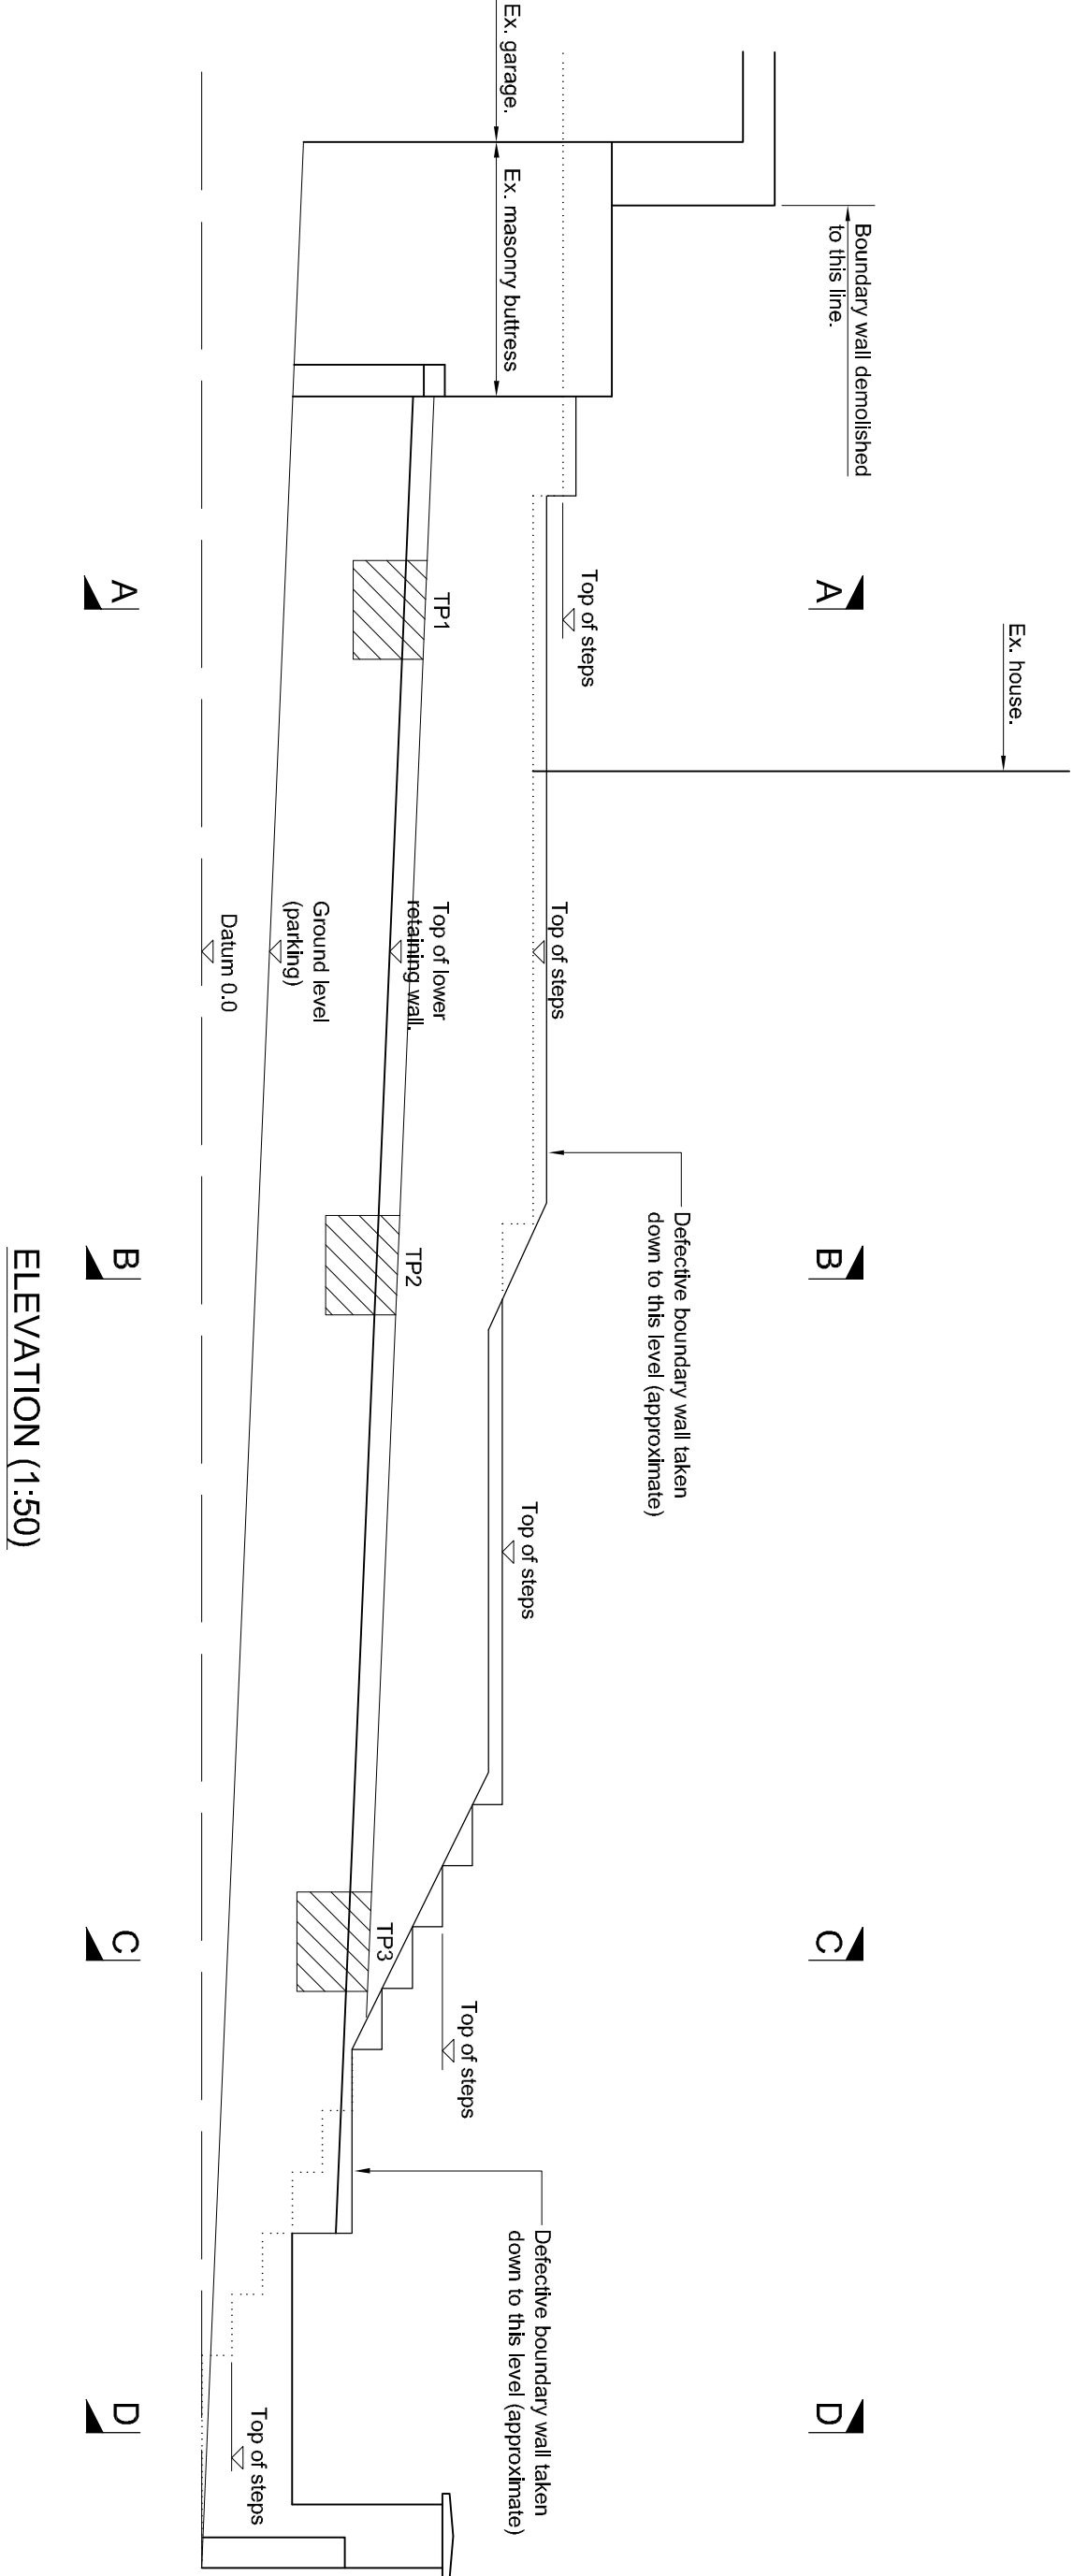

ELEVATION (1:50)

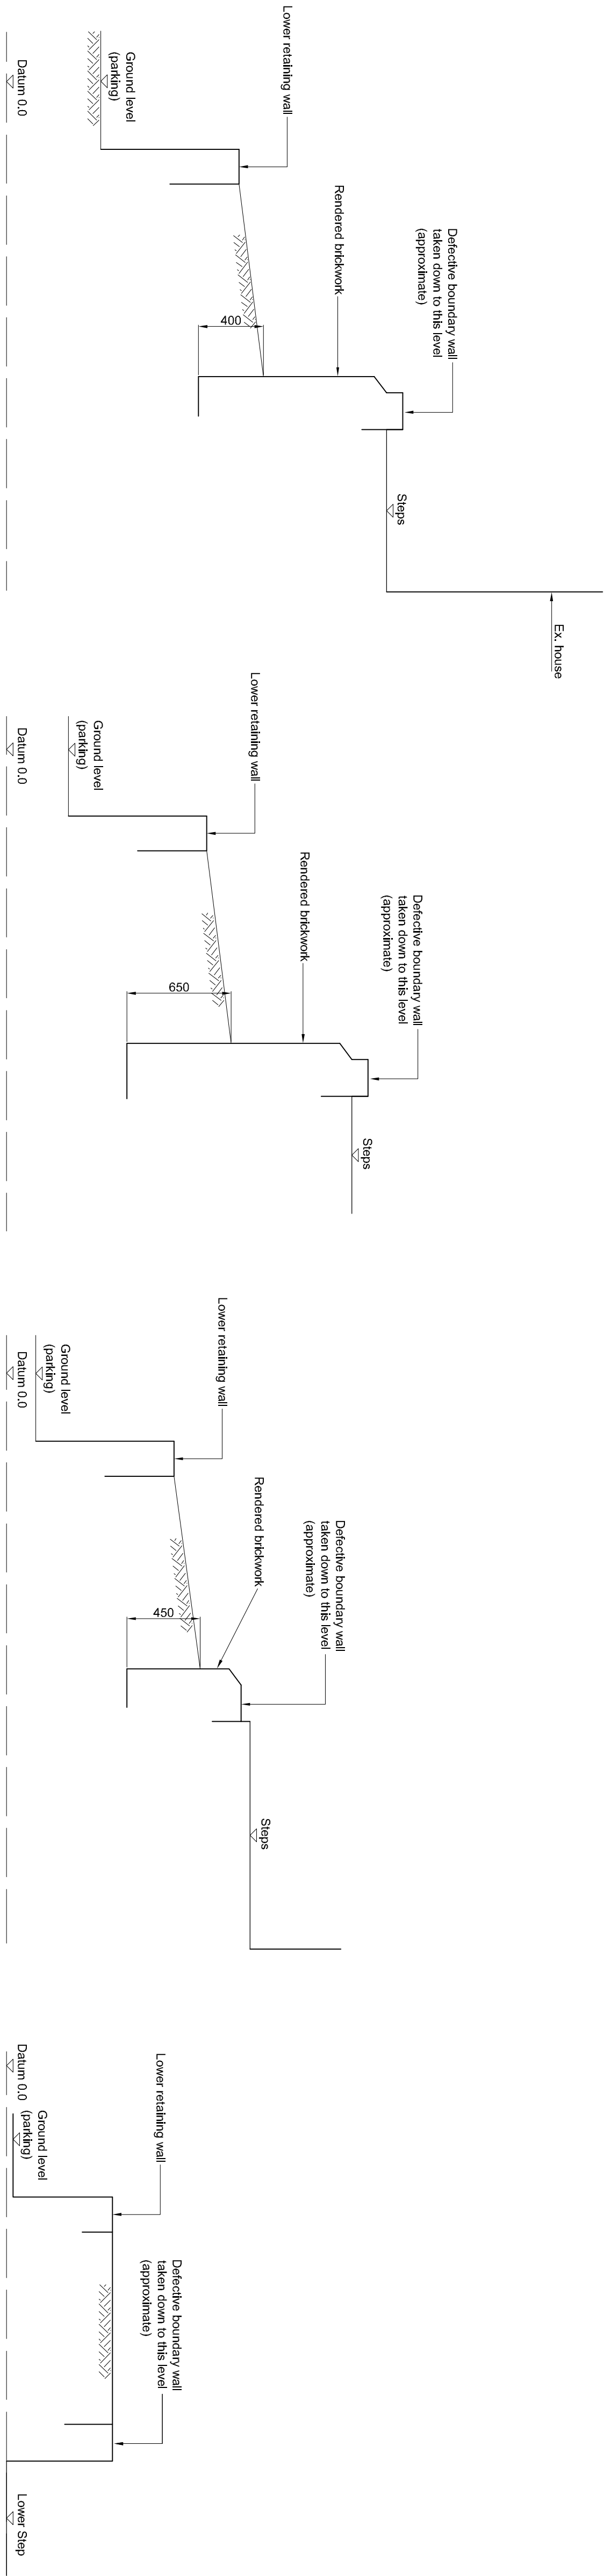

SECTION A - A (1:25)  
AT TRIAL PIT 1

SECTION B - B (1:25)  
AT TRIAL PIT 2

SECTION C - C (1:25)  
AT TRIAL PIT 3

SECTION D - D (1:25)

REV.	DESCRIPTION	DATE
REVISIONS		

CWPm

CONSULTING

Consulting Civil & Structural Engineers

First Floor Unit 7, Brook Business Centre

Coveley Hill Road, Uxbridge, Middlesex UB8 3PX

Tel: 01895 231000

Email: cwpm@cwpmconsulting.com

CLIENT:

PROJECT:  
30 REDDINGTON ROAD, LONDON NW3  
BOUNDARY WALL RECONSTRUCTION

DRWGS:  
EXISTING ARRANGEMENT

SCALE:	DATE:	DRWG. NO:	REV.:
as shown at A1	NOV. 2024	00824/01	