


1 Site Location Plan - Ground Floor
1:1250 @ A1

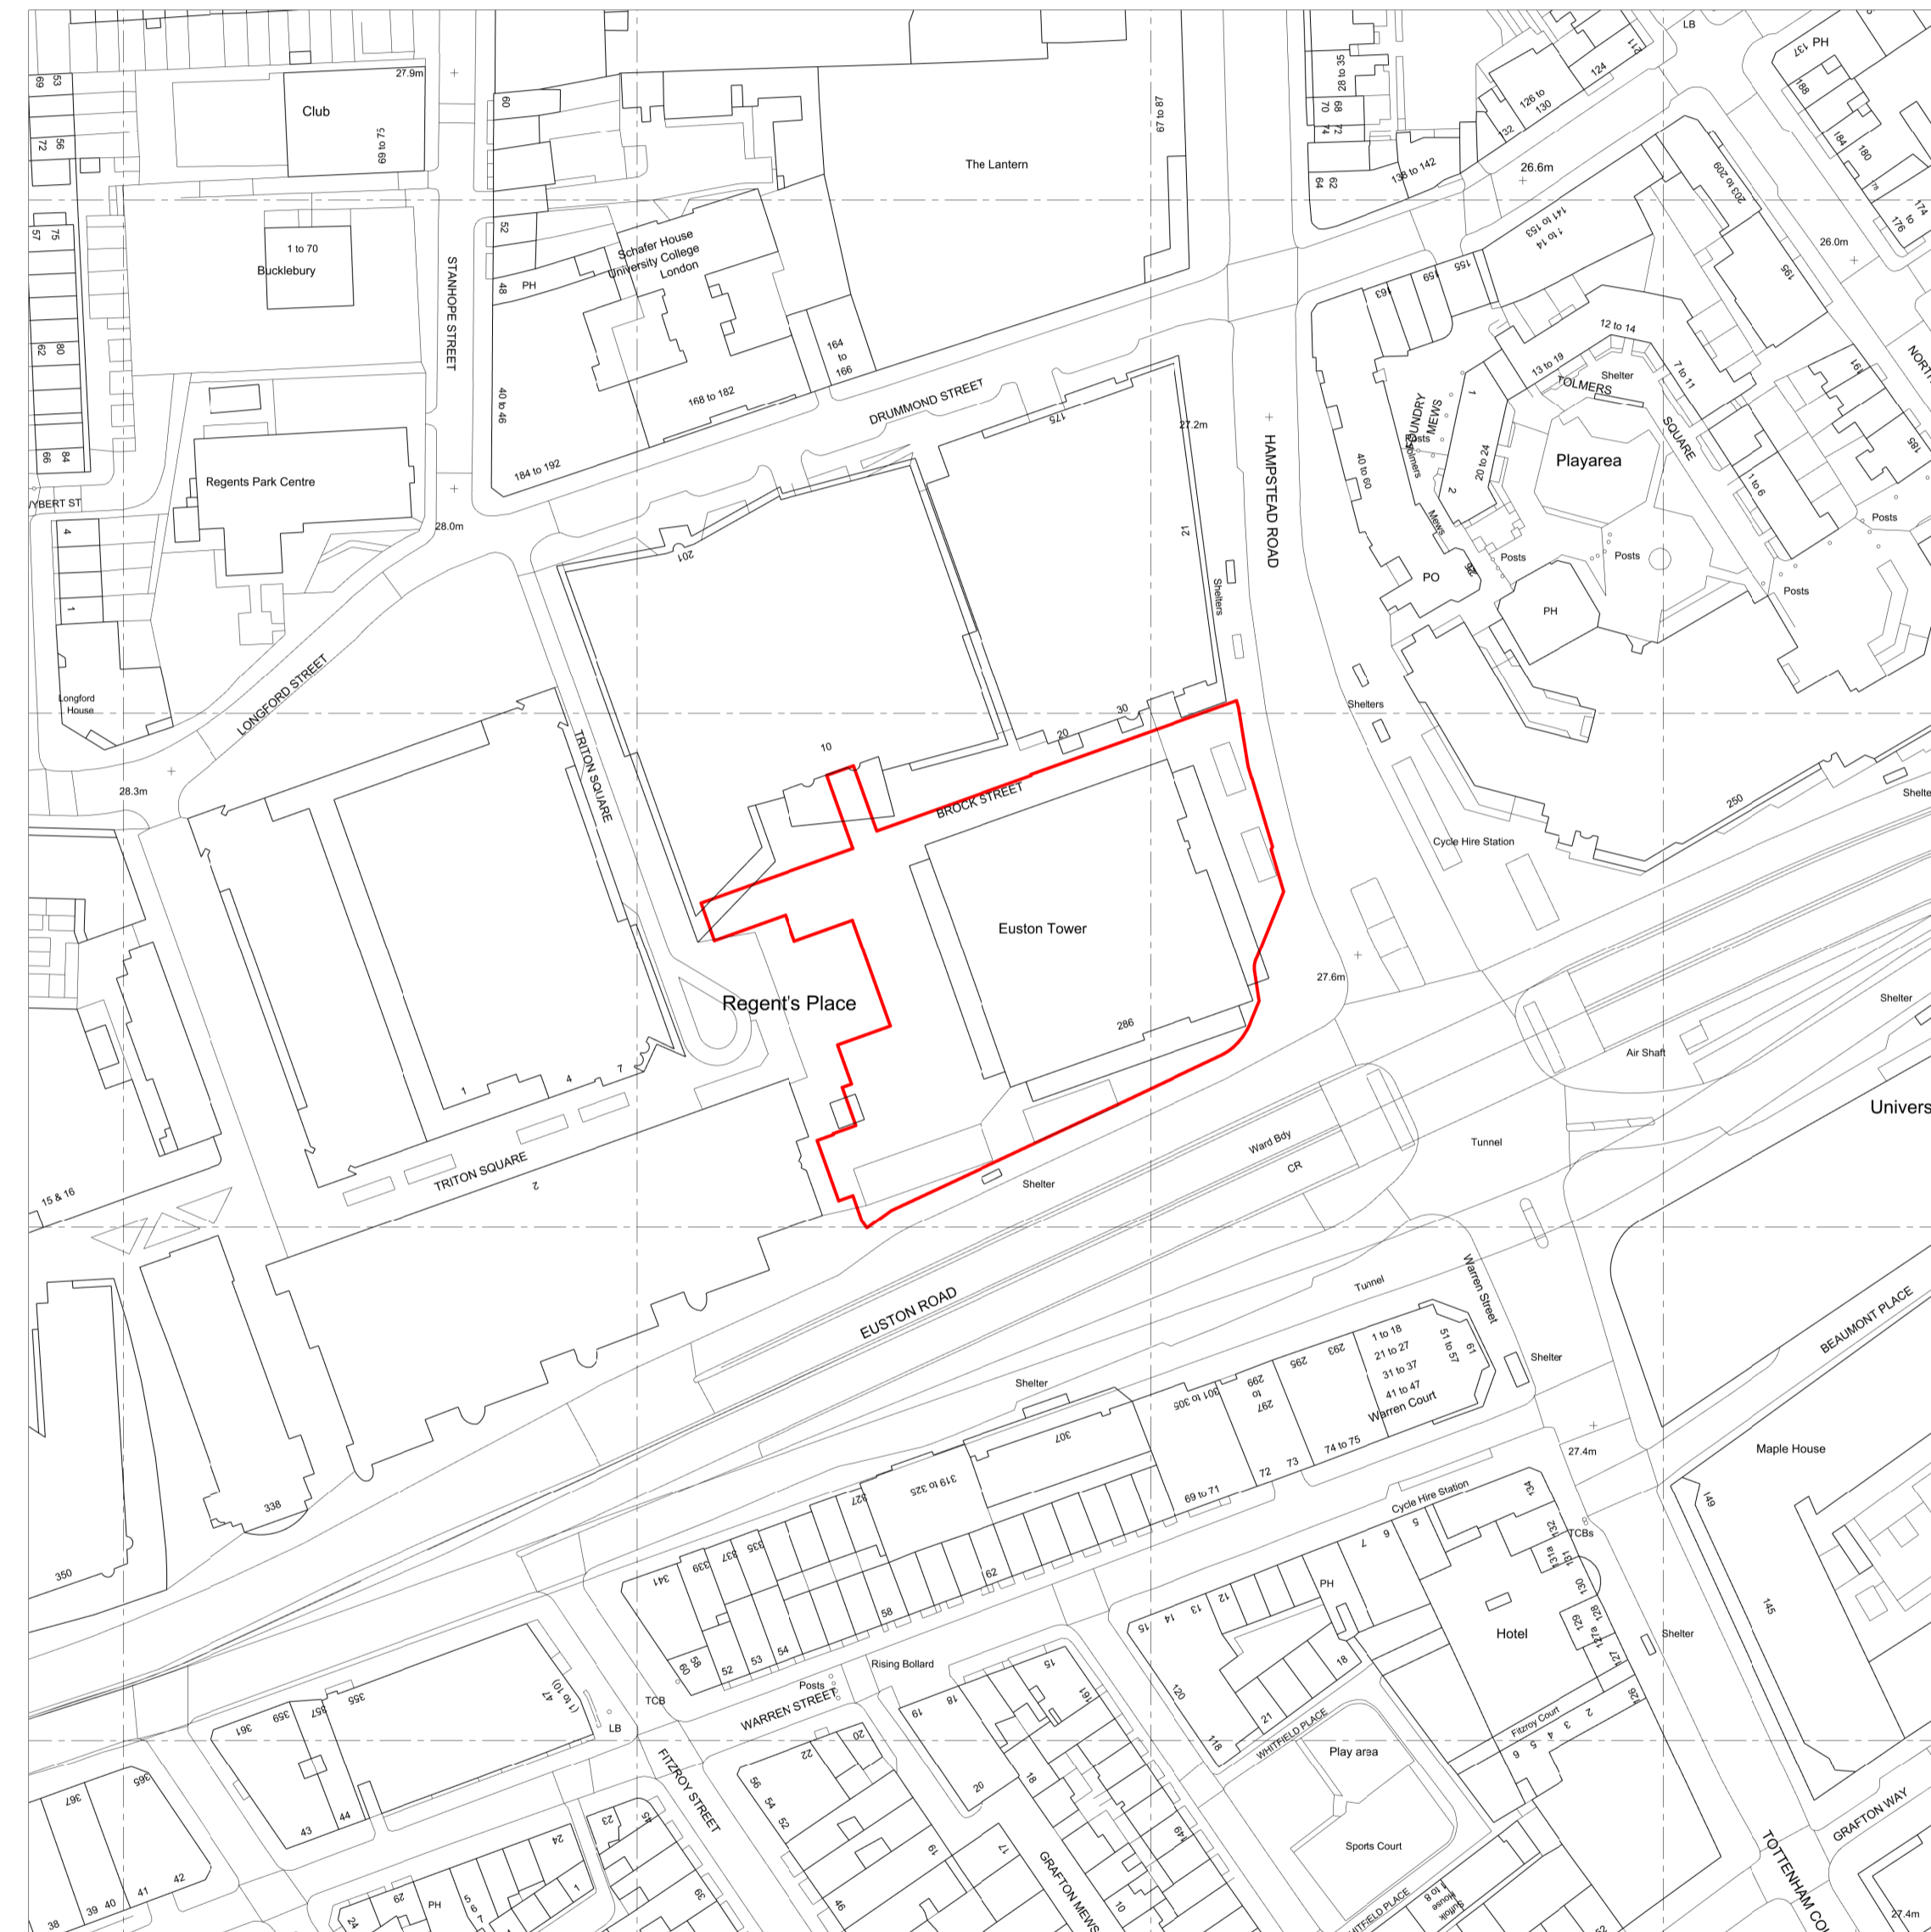

2 Site Location Plan - Basement
1:1250 @ A1

Euston Tower

Notes

1. Do not scale drawings. Dimensions govern.
2. All dimensions are in millimeters unless noted otherwise.
3. All dimensions shall be verified on site before proceeding.
4. The author shall be notified in writing of any discrepancies.
5. This drawing is protected by copyright.

Key:

— Proposed Red Line Boundary

Revisions:


P1: Planning Submission (December 2023)

P2: Revisions to Application

-
-
-
-
-
-
-



PROJECT NAME	EUSTON TOWER
AUTHOR PROJECT NUMBER	1312
PROJECT PHASE	PLANNING APPLICATION
CLIENT	British Land Property Management Limited York House 45, Seymour Street, London, W1H 7LX info@britishland.com / Tel: +44 20 7486 4466

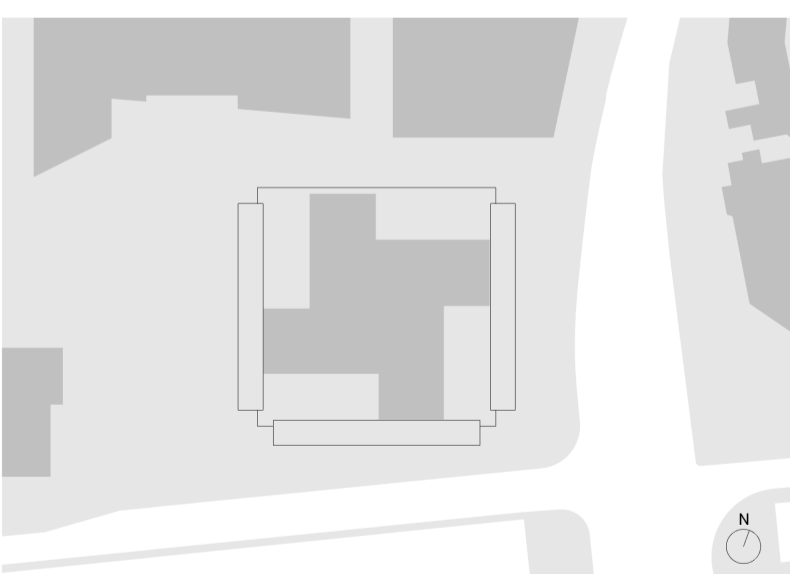

GRAPHIC SCALE	0 25M 50M
SCALE	1 : 1250 (A1)
AUTHOR	3XN
REVISION	P2
ISSUE DATE	18/11/2024
DRAWING TITLE	Site Location Plan - Split By Level
DRAWING NUMBER	ET-DR-A-1003