


- Notes**
1. Do not scale drawings. Dimensions govern.
  2. All dimensions are in millimeters unless noted otherwise.
  3. All dimensions shall be verified on site before proceeding.
  4. The author shall be notified in writing of any discrepancies.
  5. This drawing is protected by copyright.
  6. Façade modulation shown as indicative.


- Revisions:**
- P1: Planning Submission (December 2023)
  - P2: Revisions to Application





PROJECT NAME	EUSTON TOWER
AUTHOR PROJECT NUMBER	1312
PROJECT PHASE	PLANNING APPLICATION
CLIENT	British Land Property Management Limited
	York House 45, Seymour Street, London. W1H 7LX
	info@britishland.com / Tel: +44 20 7486 4466

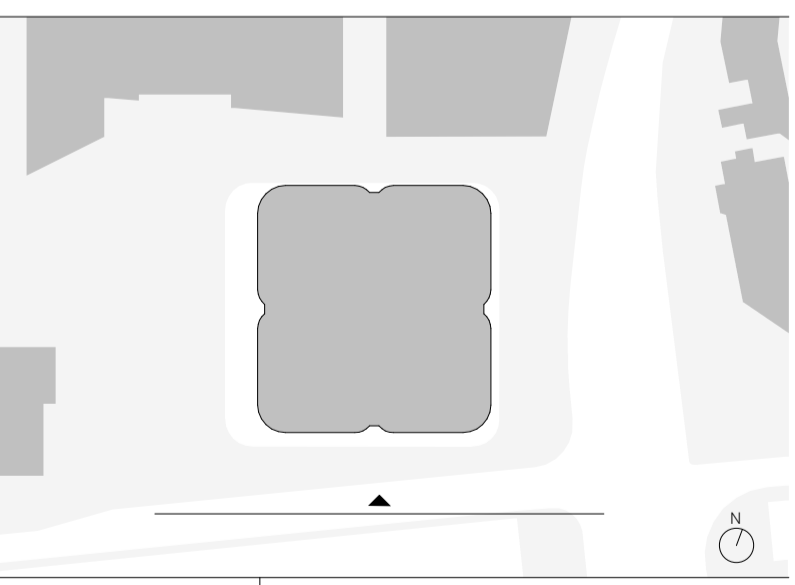


GRAPHIC SCALE	0 2M 4M 10M
SCALE	As indicated (A1)
AUTHOR	3XN
REVISION	P2
ISSUE DATE	18/11/24
DRAWING TITLE	Bay Study Typical Illustrative Proposed
DRAWING NUMBER	planning_ET-DR-A-5000

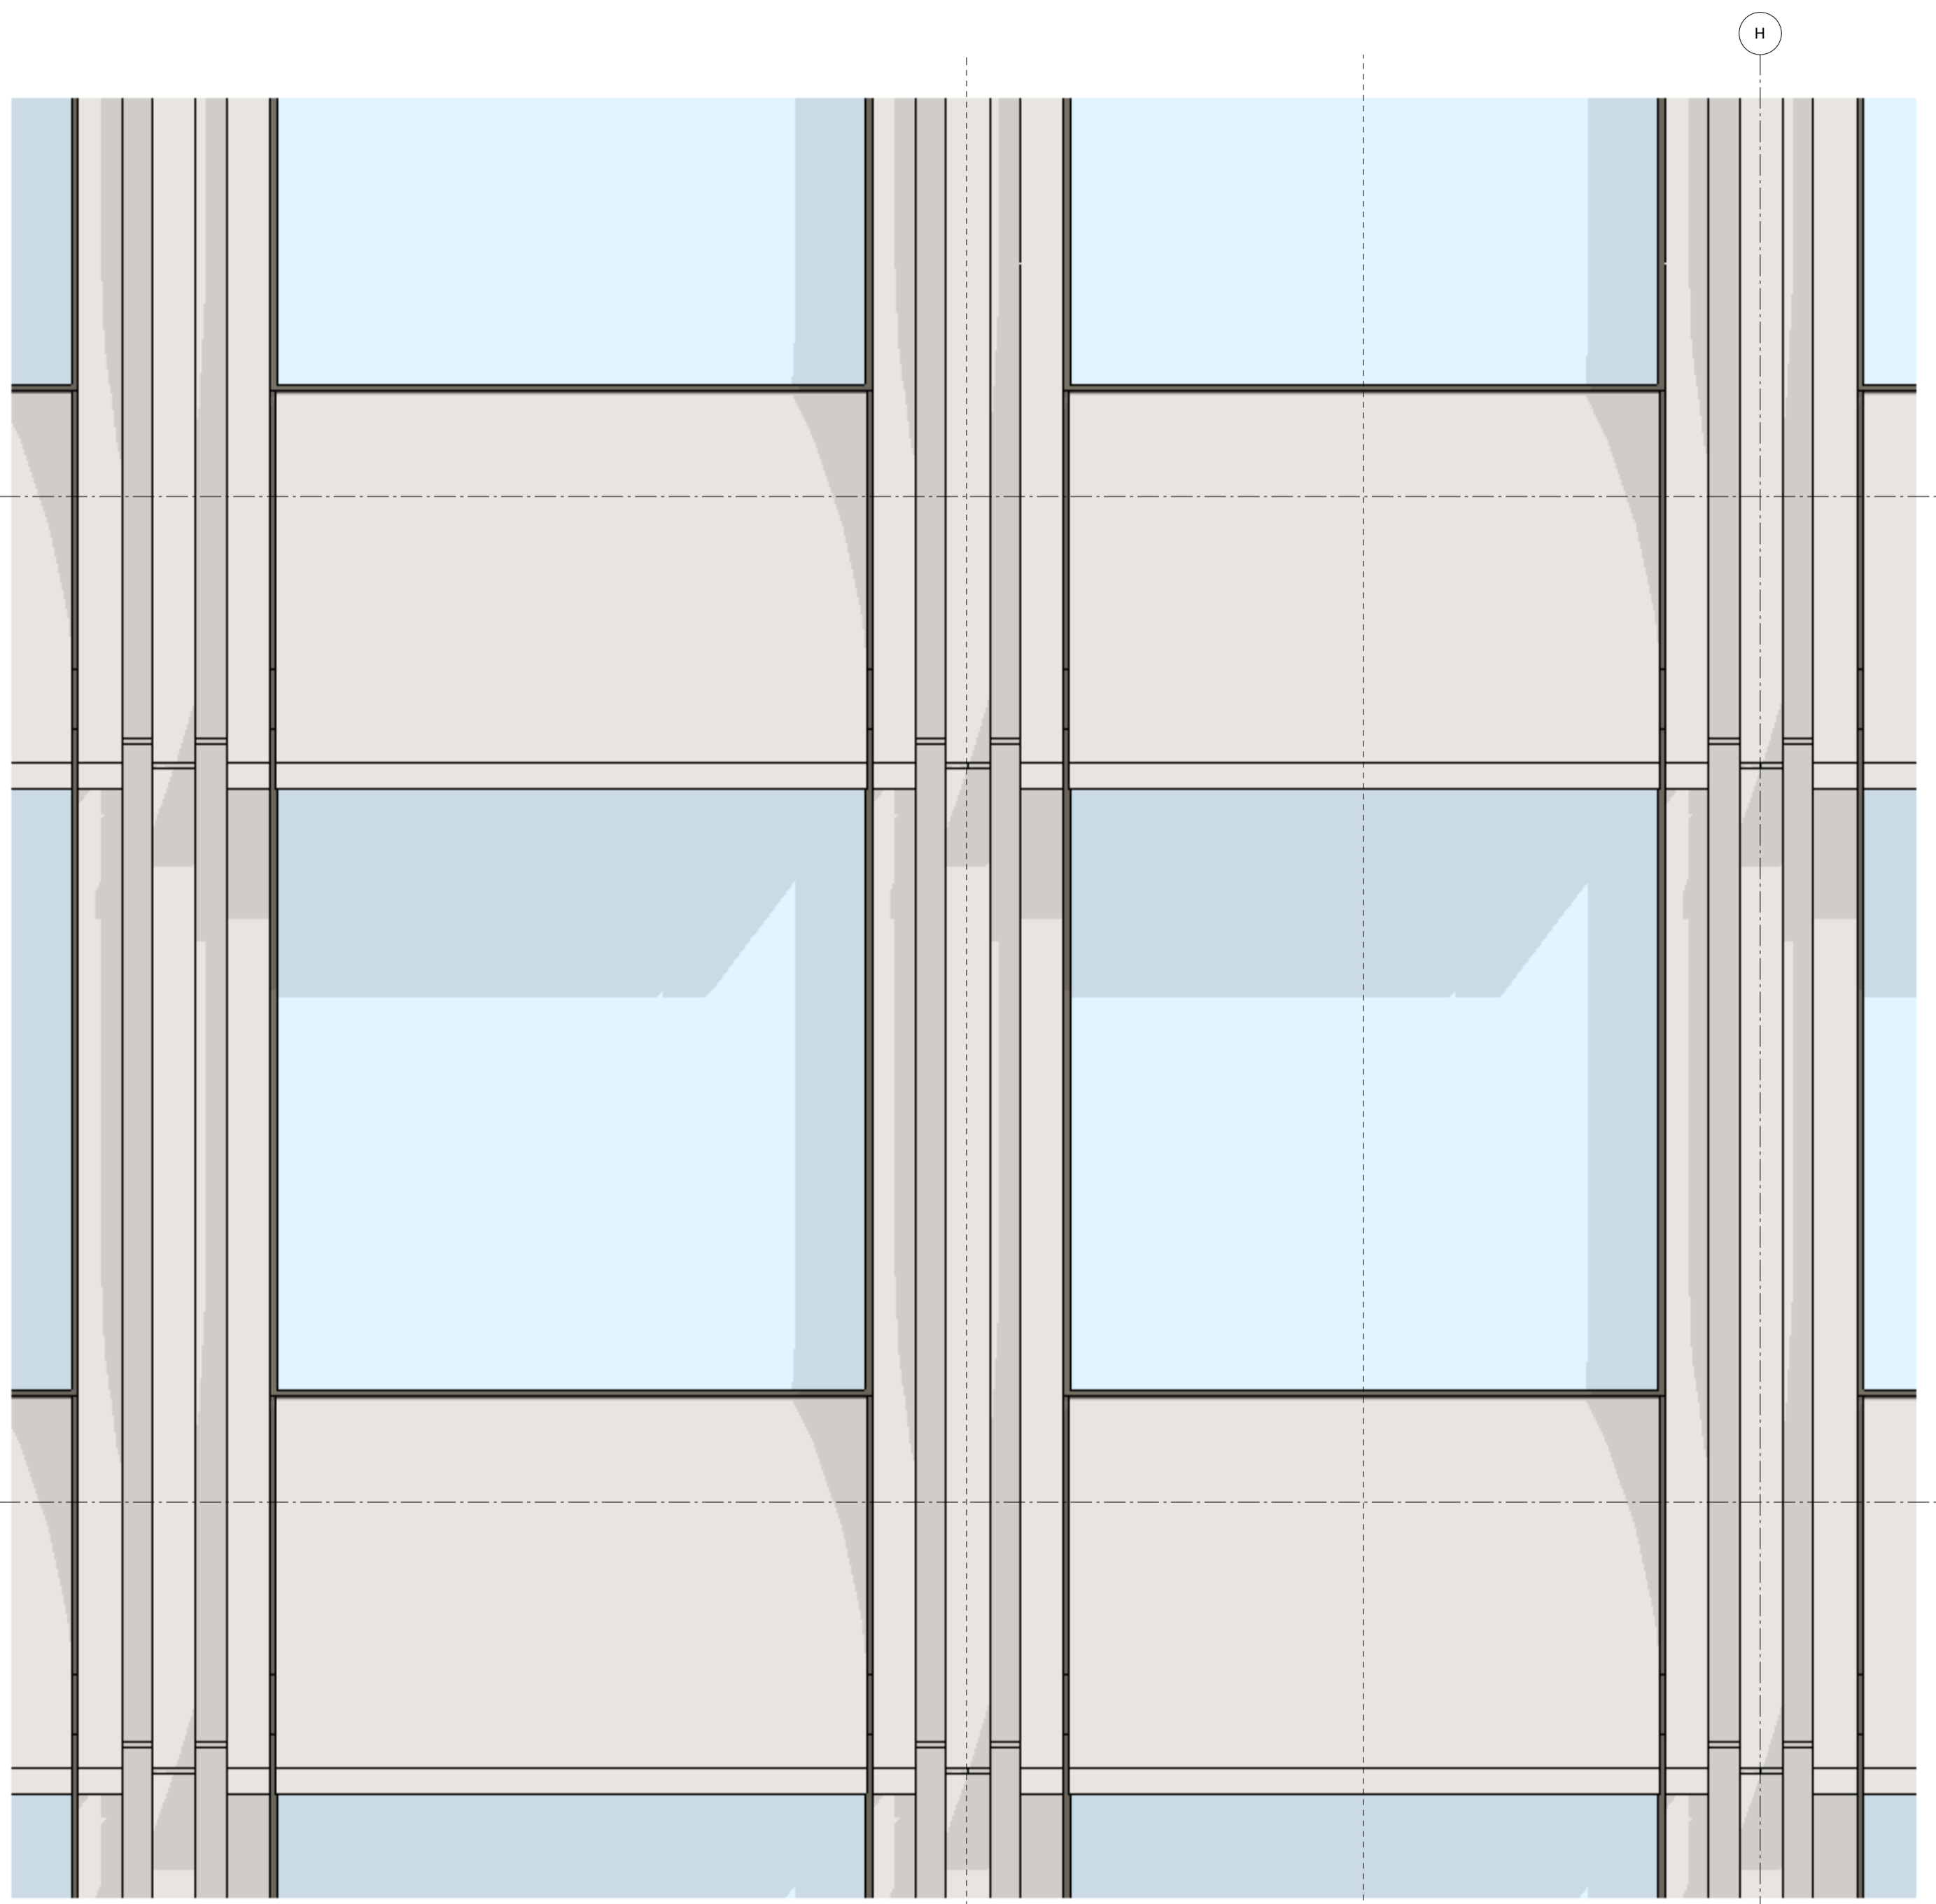


3 - ELEVATION  
1:20

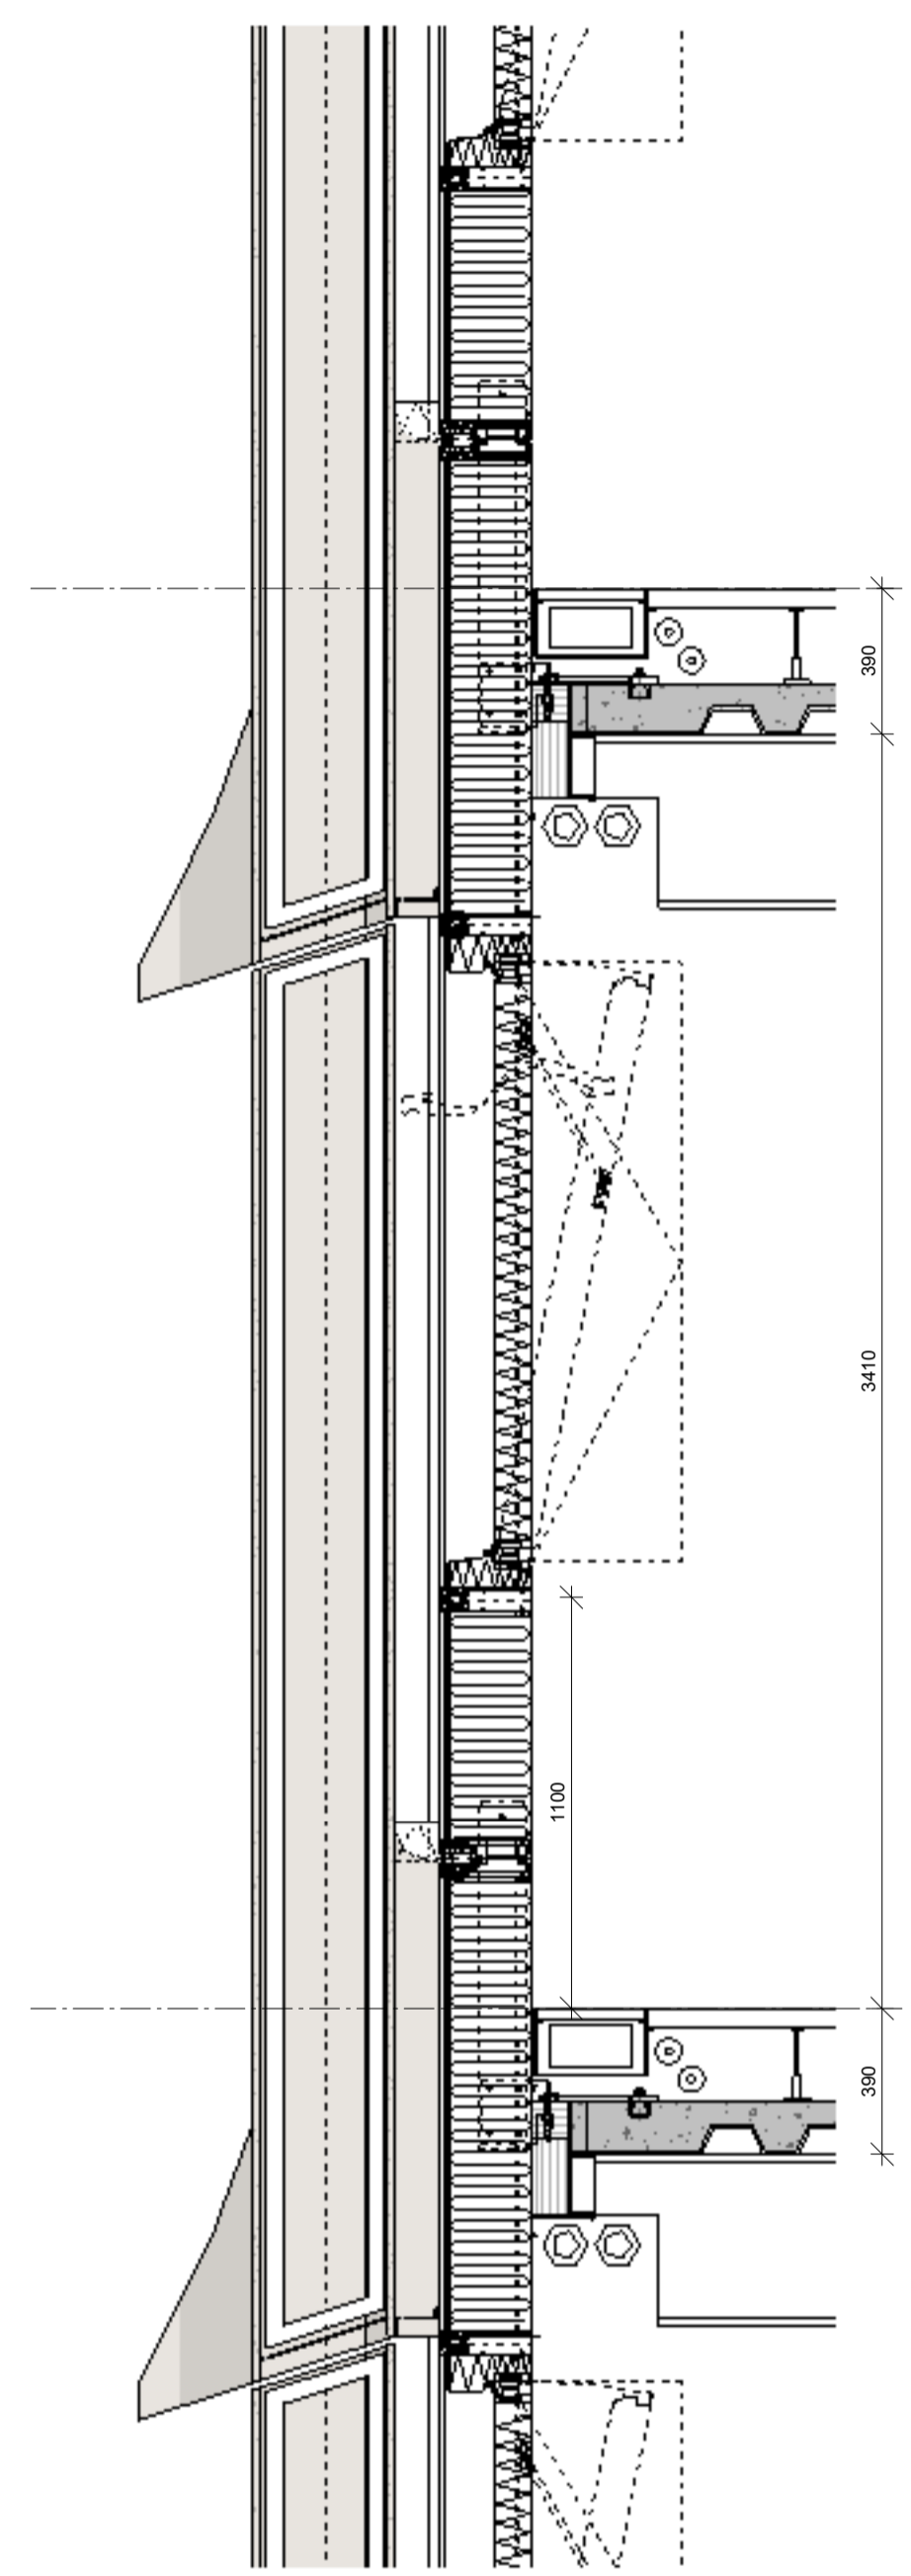

SECTION 1  
1:20

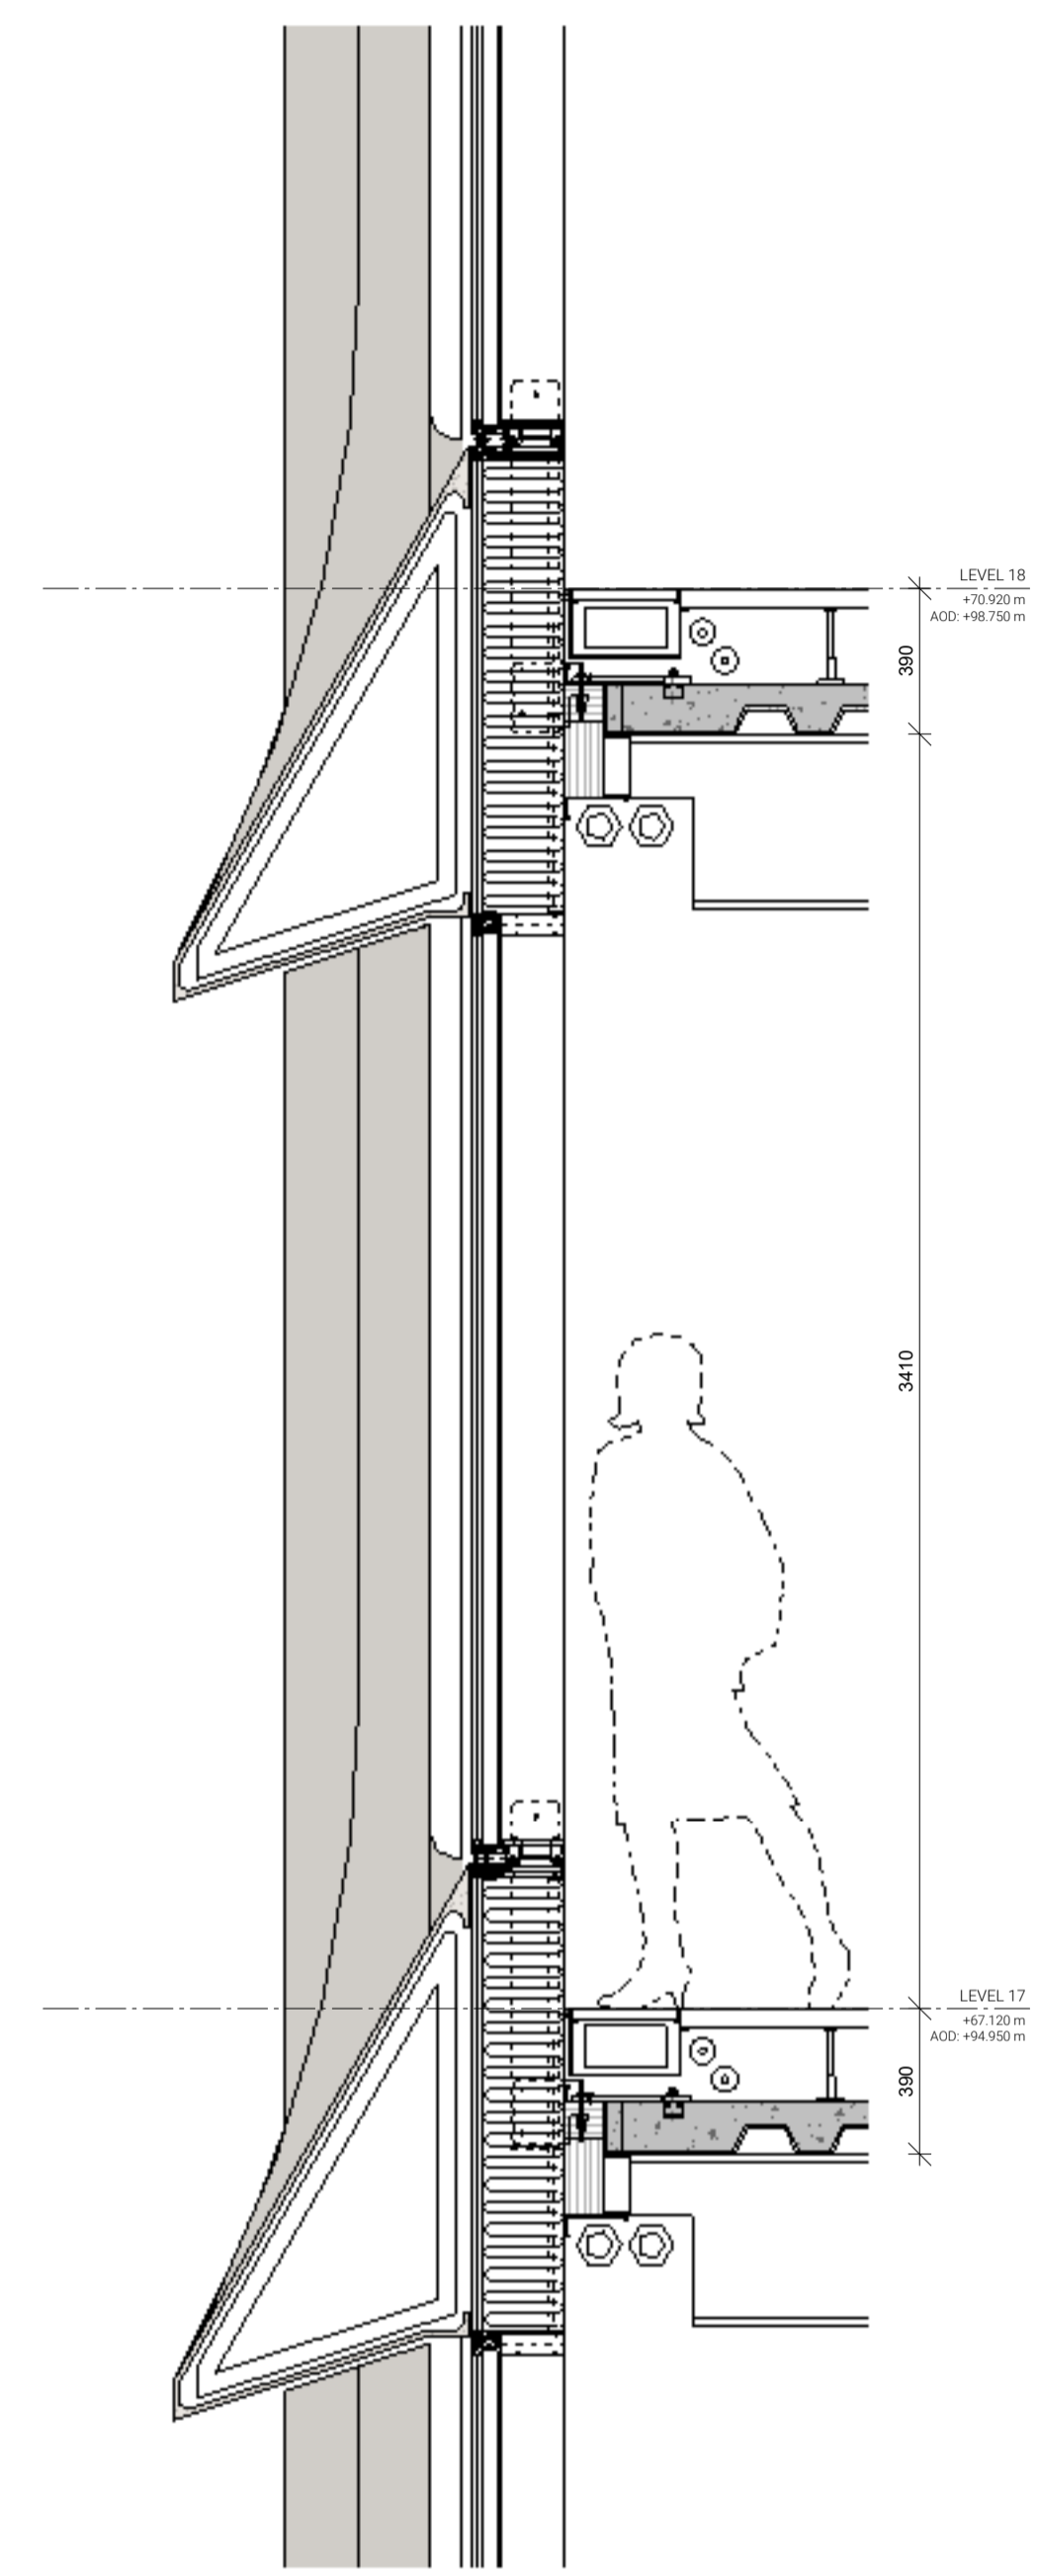

SECTION 2  
1:20

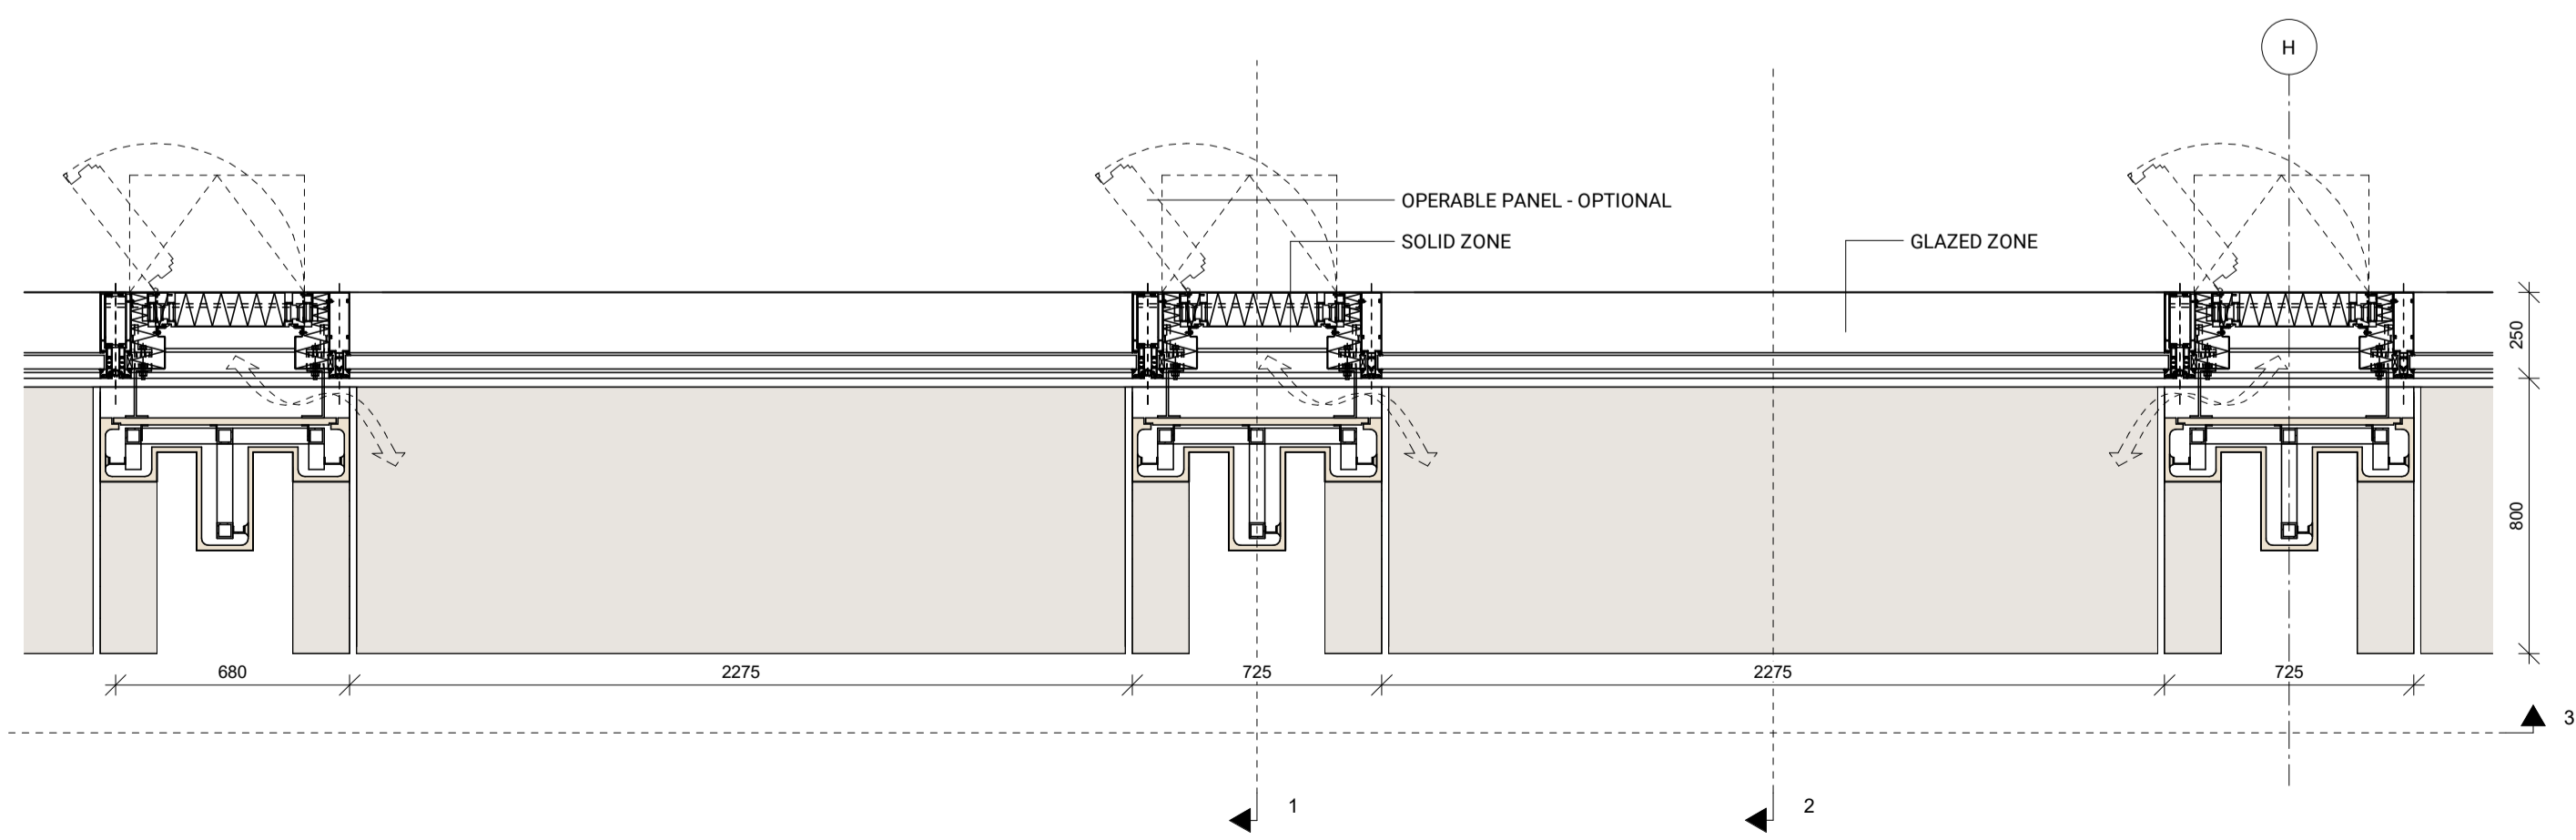

PLAN  
1:20

