

Notes

- 1. Do not scale drawings. Dimensions govern.
- 2. All dimensions are in millimeters unless noted otherwise.
- 3. All dimensions shall be verified on site before proceeding.
- 4. The author shall be notified in writing of any discrepancies.
- 5. This drawing is protected by copyright.
- 6. Façade modulation shown as indicative.

Revisions:


P1: Planning Submission (December 2023)

P2: Revisions to Application


-	
-	
-	
-	
-	
-	
-	
-	
-	
-	
-	
-	
-	
-	
-	
-	



PROJECT	EUSTON TOWER
AUTHOR PROJECT NUMBER	1312
PROJECT	PLANNING APPLICATION
CLIENT	British Land Property Management Limited York House 45, Seymour Street, London. W1H 7LX info@britishland.com / Tel: +44 20 7486 4466

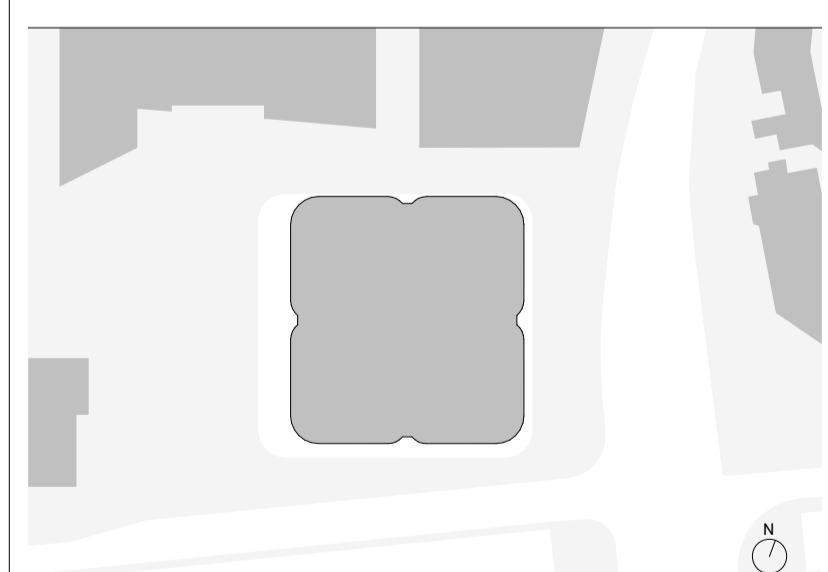

GRAPHIC	
SCALE	1 : 200 (A1)
AUTHOR	3XN
REVISION	P2
ISSUE DATE	18/11/2024
DRAWING TITLE	Level 29 Plan - Proposed
DRAWING NUMBER	ET-DR-A-20129

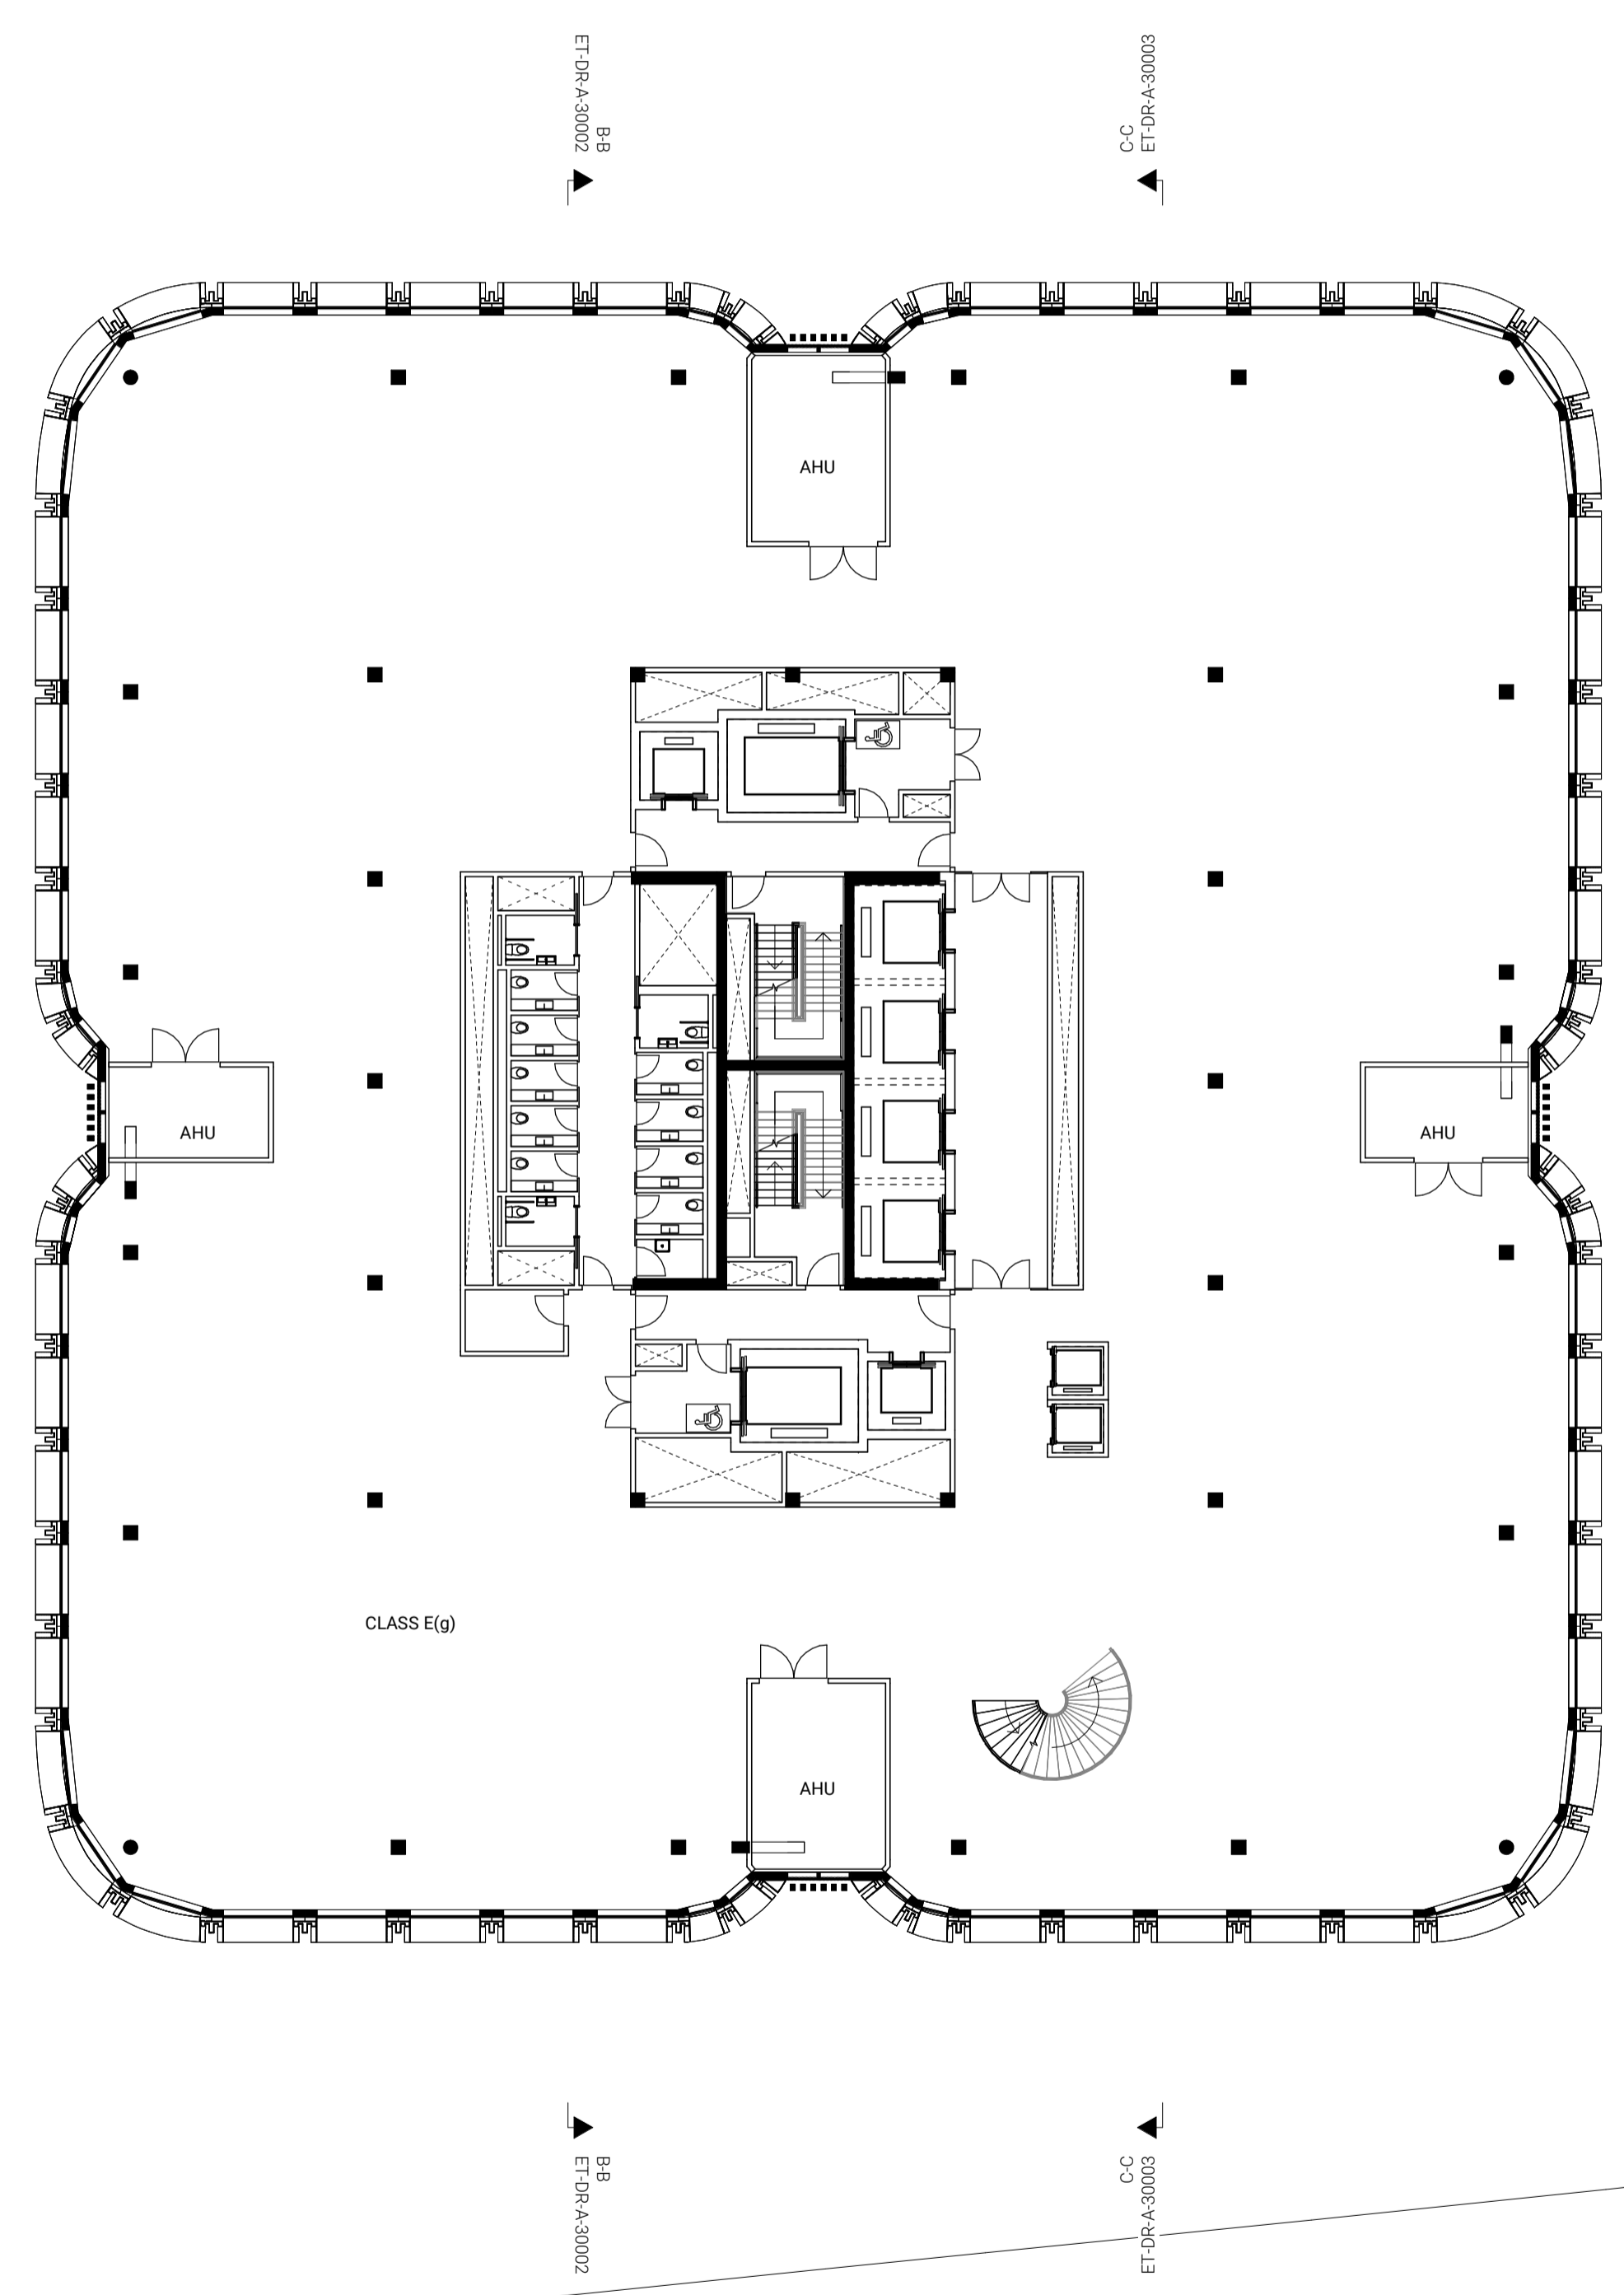

D-D  
ET-DR-A-30004

A-A  
ET-DR-A-30001

B-B  
ET-DR-A-30002

C-C  
ET-DR-A-30003

D-D  
ET-DR-A-30004

A-A  
ET-DR-A-30001

B-B  
ET-DR-A-30002

C-C  
ET-DR-A-30003

CLASS E(g)

AHU

AHU

AHU

AHU