


General Notes


The contents of this drawing are copyright to RTSAN and may not be altered, copied or reproduced without written consent.

Contractor must verify all dimensions and report any discrepancies before putting work in hand.

Drawings for PLANNING purpose only and hence do not scale from this drawing.

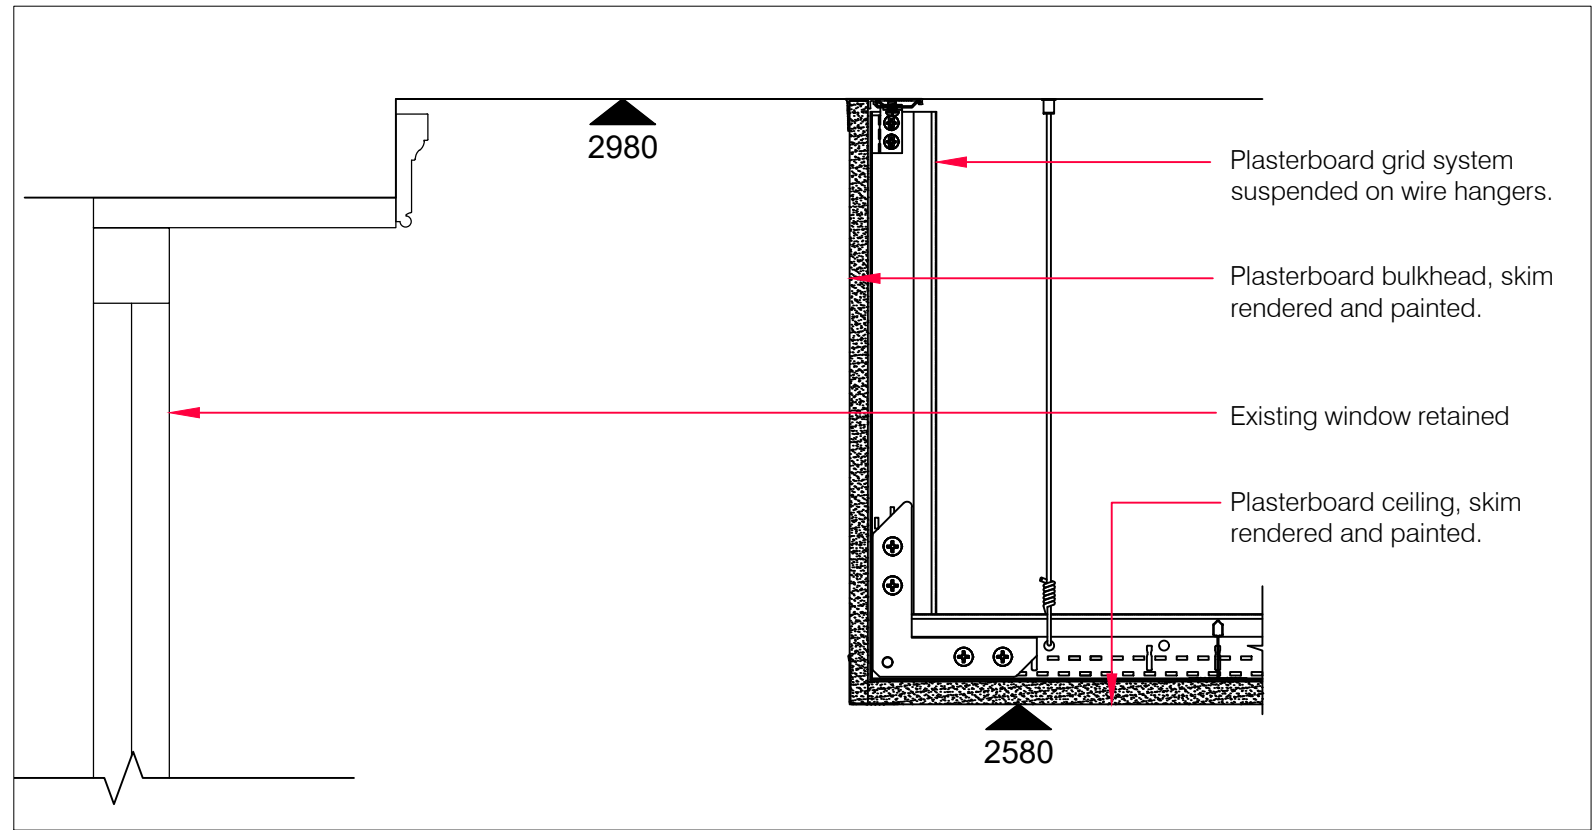

TOILET COFFER CEILING DETAIL
Scale 1:5

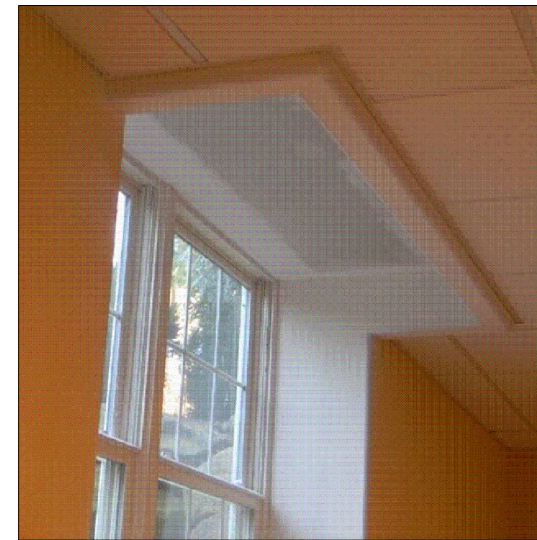

COFFER CEILING
REFERENCE IMAGE
Scale: NTS

Rev	Initials	Description	Date



ricci@rt-san.com
07753 231265

Site Address: THE ENGINEER
PRIMROSE HILL

Drawing Title: PROPOSED COFFER
CEILING DETAILS

Client Name: MITCHELLS & BUTLERS
CASTLE

Project	Scale	Date
361	1:5@A3	JULY' 24

Revision	Drawing No.	Drawn By
	361-505	TJ

