



Boundary Treatment

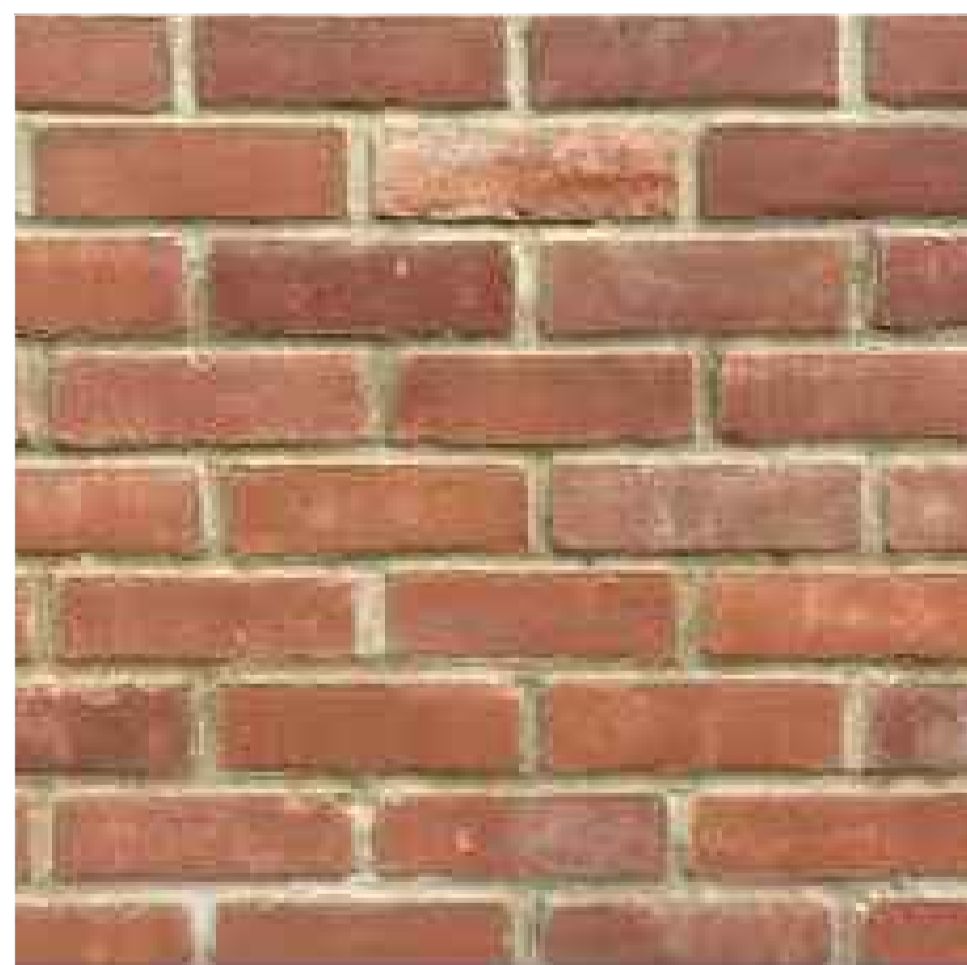

1 Stock facing brickwork wall (to match existing)



2 Timber entrance gates (to match existing)

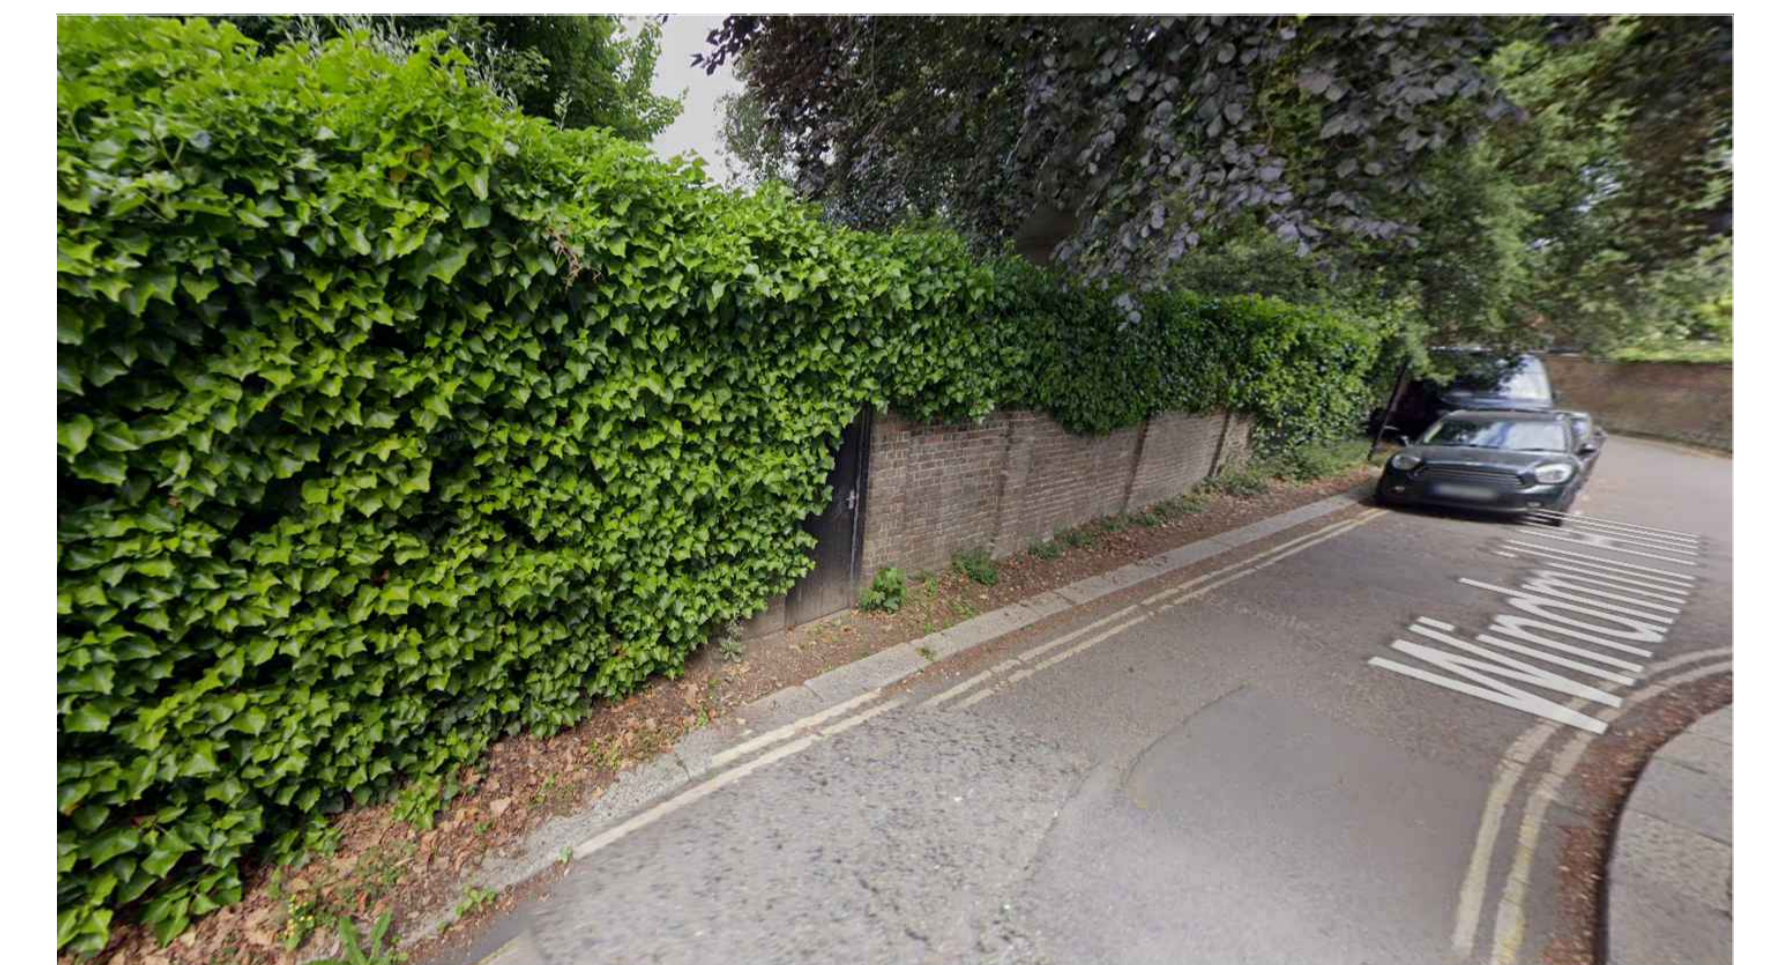

3 Existing boundary treatment viewed from Windmill Hill (to be retained as existing)

Dimensions Written dimensions to be taken in preference to scaled dimensions. The Contractor is responsible for checking all dimensions before work starts.

Local Authority All work is to be carried out to the requirements, and to the satisfaction of the Local Authority. These drawings are for planning purposes only.

Discrepancies Any discrepancies to be brought to the attention of David Mansoor Consultants immediately.

REVISIONS				
REV	DATE	DESCRIPTION	BY	CH
A	13-12-24	Ammendment to proposed planting		

PROJECT TITLE 4 Frognal Rise, London, NW3 6RD		
DATE Jun 2024	REVISION A	STATUS Planning

DRAWING TITLE Proposed boundary treatment	
CLIENT Thomas Derbyshire	
DRAWING No. FRLRS-BT001	SCALE @ A1 1:100 / 1:50

