



SECTION AA

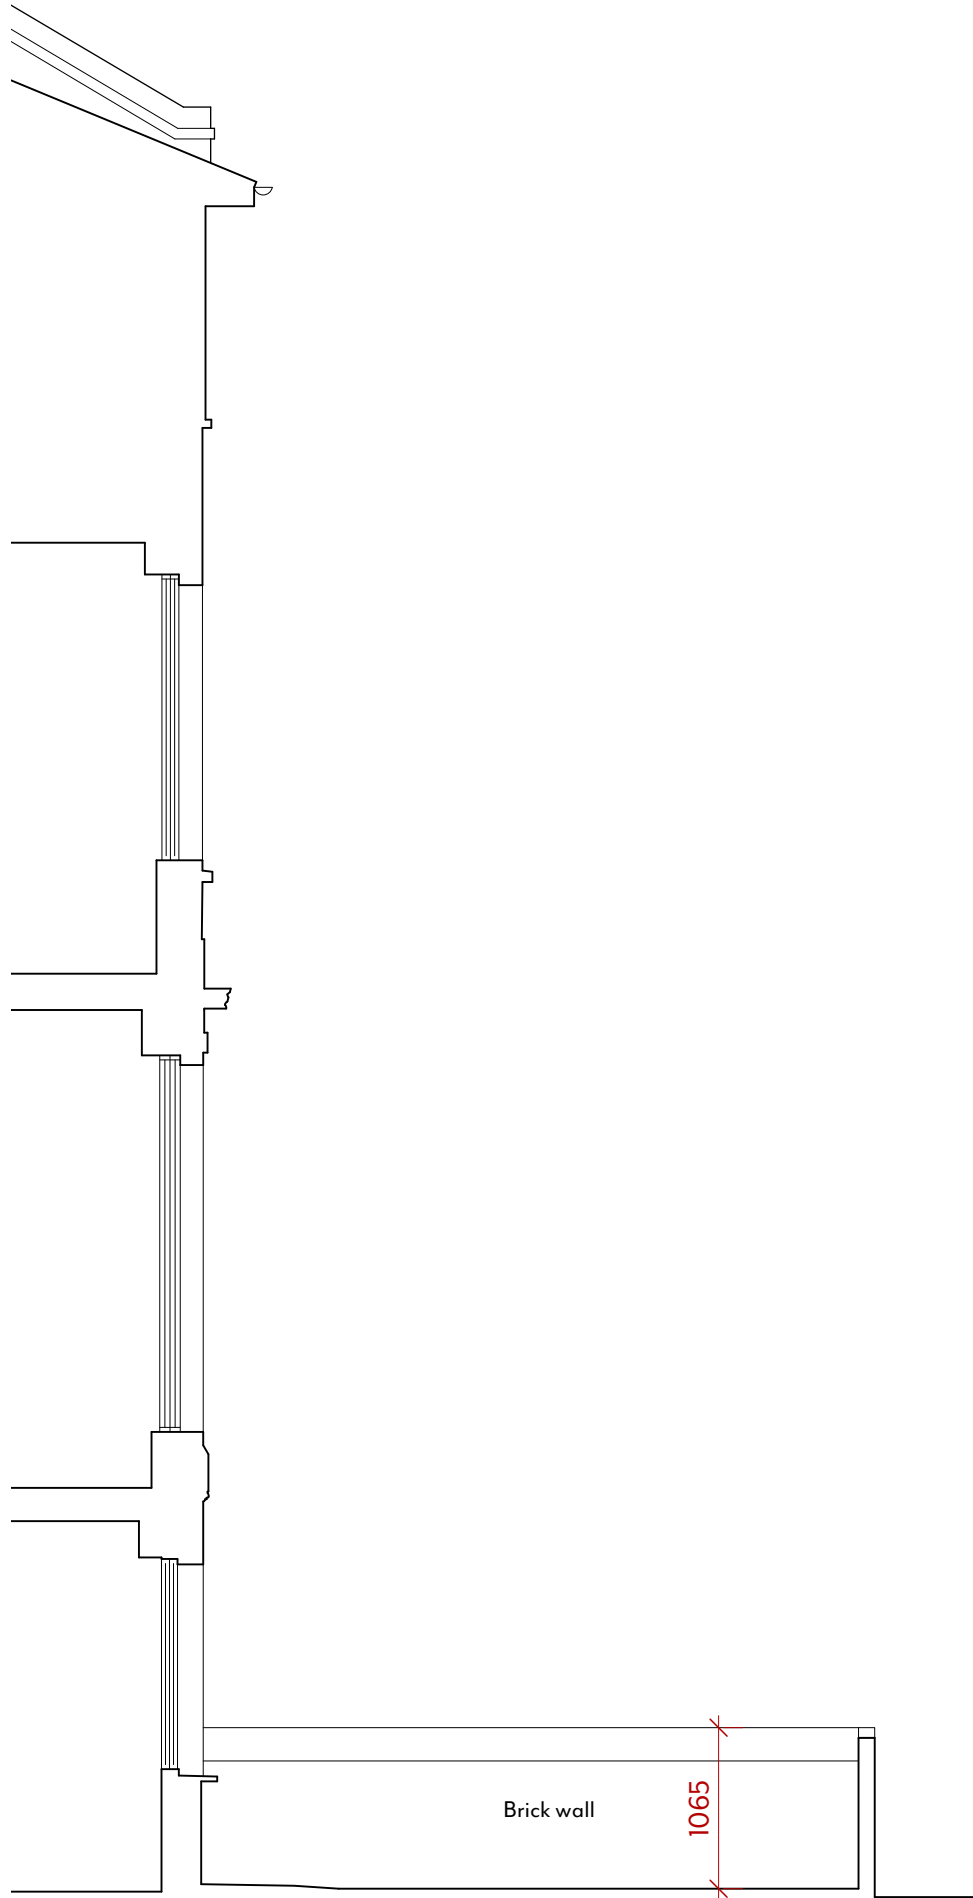

EXISTING

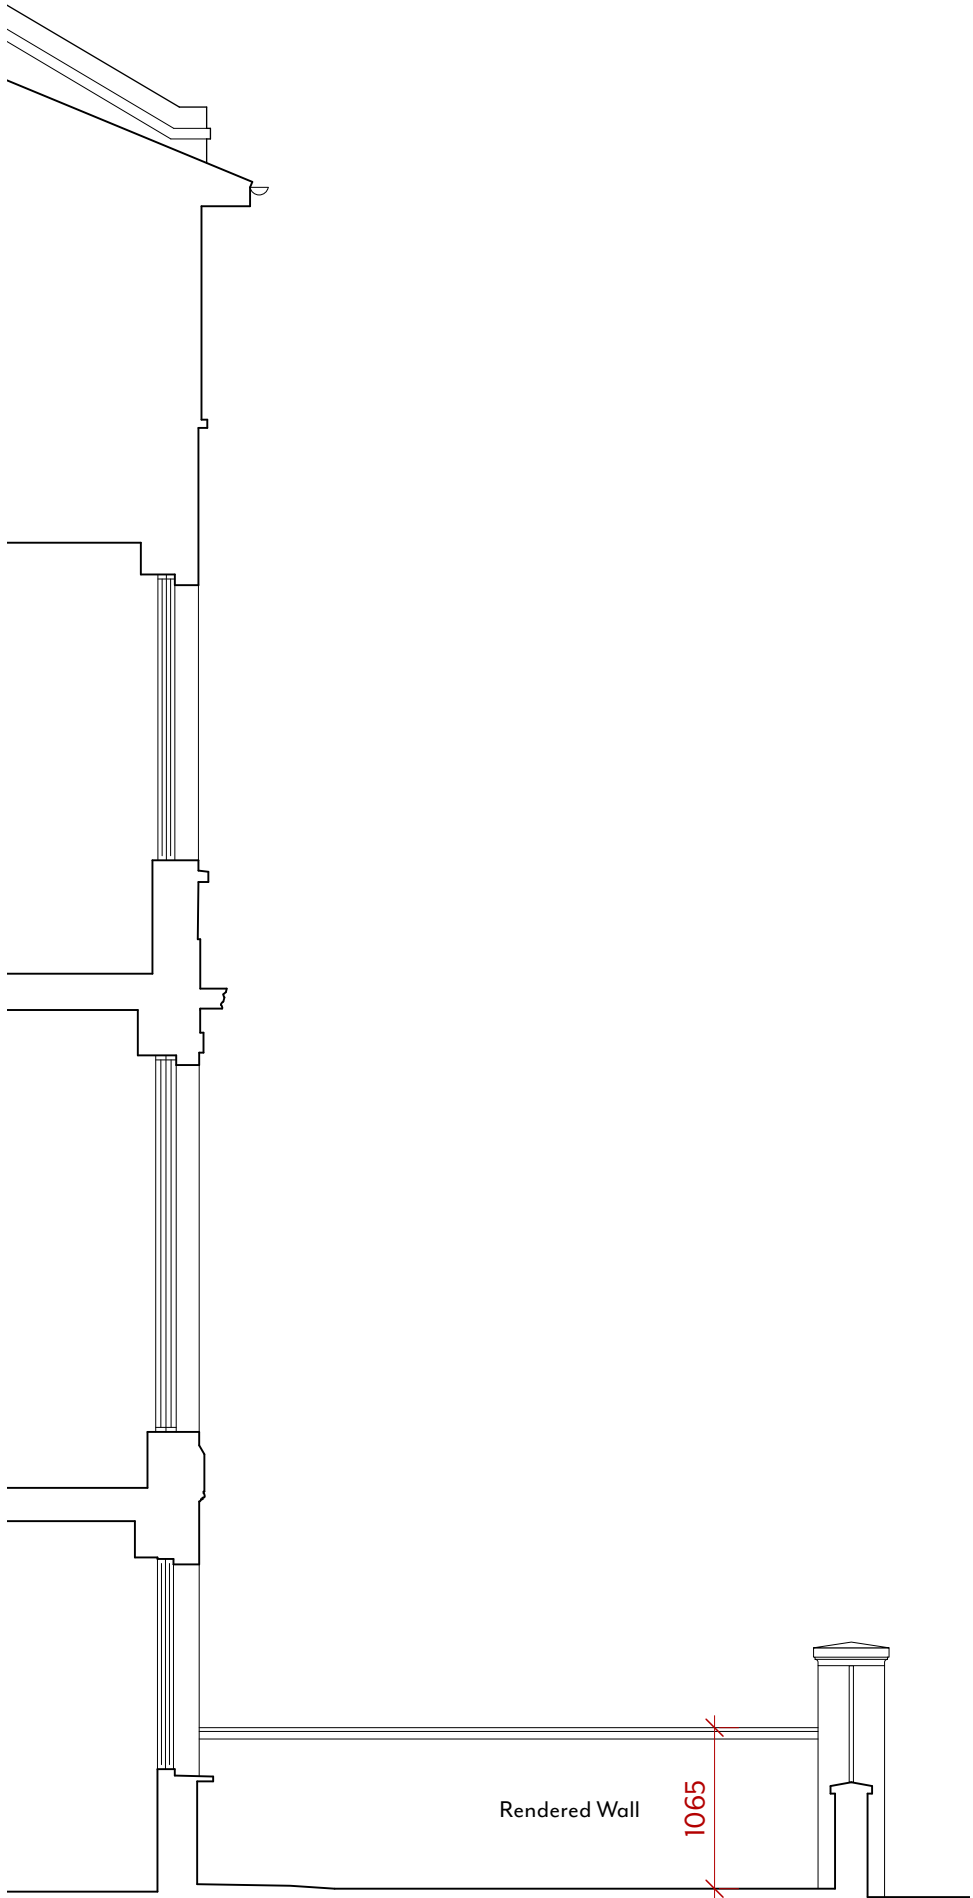

PROPOSED

GENERAL NOTES:

This drawing is to be read in conjunction with the contract specification, the engineer's drawings and specification, and where appropriate the drawings and specifications prepared by relevant sub contractors.

All works are to be undertaken in accordance with the Building Regulations and the latest British Standards and Codes of Practice. The contractor must obtain Building Control permissions as necessary and appropriate.

All proprietary materials and products are to be used strictly in accordance with the manufacturers recommendations.

This drawing must not be scaled. All dimensions are to be checked on site prior to construction and any anomalies reported to architect.

IF IN DOUBT - ASKI

Printed correctly this line will
 measure 50mm @ A3 size

REV	DATE	DESCRIPTION
-----	------	-------------

SMITH & TAYLOR

85 Second Avenue - London - E12 6EN
 www.smithandtaylorllp.com
 info@smithandtaylorllp.com
 020 7241 1494

PROJECT
 269 Agar Grove

PROJECT ADDRESS 59 Agar Grove, London, NW1 9UE	CLIENT Pablo Bronstein and Leo Boix
---	--

DRAWING TITLE
 Existing and Proposed Section AA_A3

	DWG No.	REVISION
	269 P003	

DRAWN LD	ISSUE
CHECKED TS	PLANNING

SCALE 1:50@A3	DATE 13/12/2024
-------------------------	---------------------------