



SECTION E-E
(SCALE 1:20)

NOTE: EXISTING GROUND BENEATH ASSUMED SUITABLY COMPACTED. GROUND IS TO BE LEVELLED BEFORE INSTALLATION OF PLINTHS

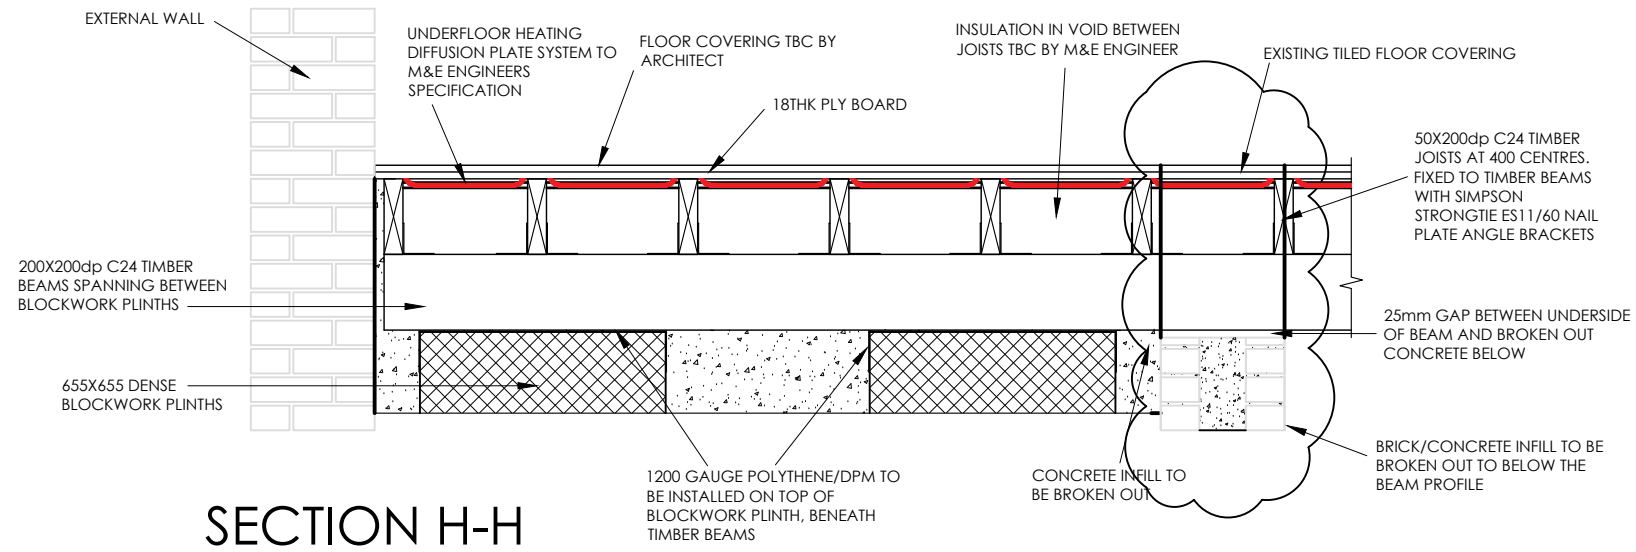

SECTION H-H
(SCALE 1:20)

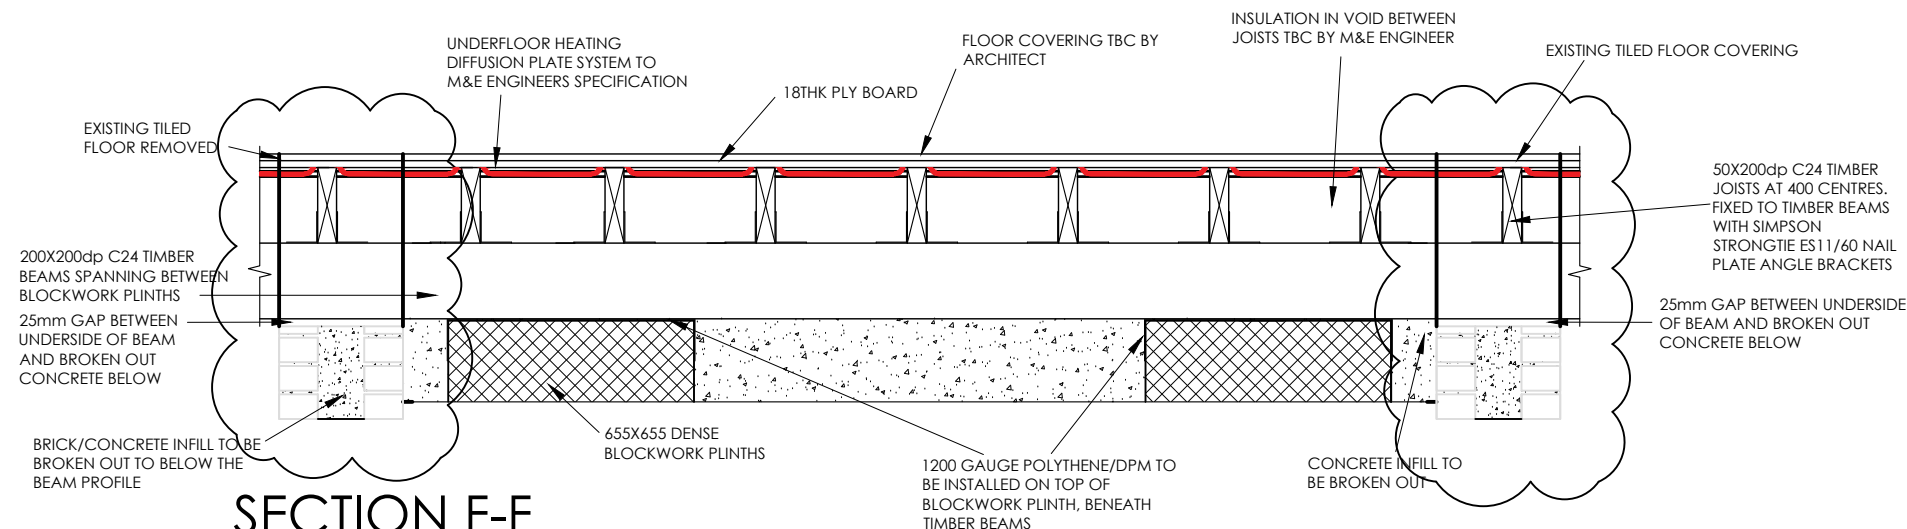

SECTION F-F
(SCALE 1:20)

- NOTES:
1. This drawing is to be read in conjunction with all other relevant Architects, Specialist Contractor drawings and specification.
 2. No dimensions are to be scaled from this drawing.
 3. For wall setting out, refer to Architects drawings.
 4. For Structural Notes refer to drawing 03591-S-001.

REV	DATE	BY	DESCRIPTION
P4	21/11/24	ML	CLIENT ALTERATIONS
P3	13/09/24	RAD	BRACKET SPEC ADDED
P2	09/09/24	RAD	MINOR UPDATES TO FLOOR FINISHES
P1	27/08/24	ML	FIRST ISSUE

DRAWING STATUS: TENDER



CLIENT: ROSSLYN HILL UNITARIAN CHAPEL

PROJECT: ROSSLYN HILL CHAPEL, HAMPSTEAD HEATING & FLOOR REPLACEMENT

DRAWING TITLE: PROPOSED REPLACEMENT FLOOR STRUCTURAL SECTIONS & DETAILS SHEET 2

DRAWING No. 03591-S-021 REV. P4

SCALE	DATE	DRAWN	CHECKED	SHT.
1:10	AUG 24	ML	RAD	A3

This drawing is © copyright Marbas Group Limited. No unauthorised reproduction of any kind is permitted.