



Site Boundary

Site Boundary

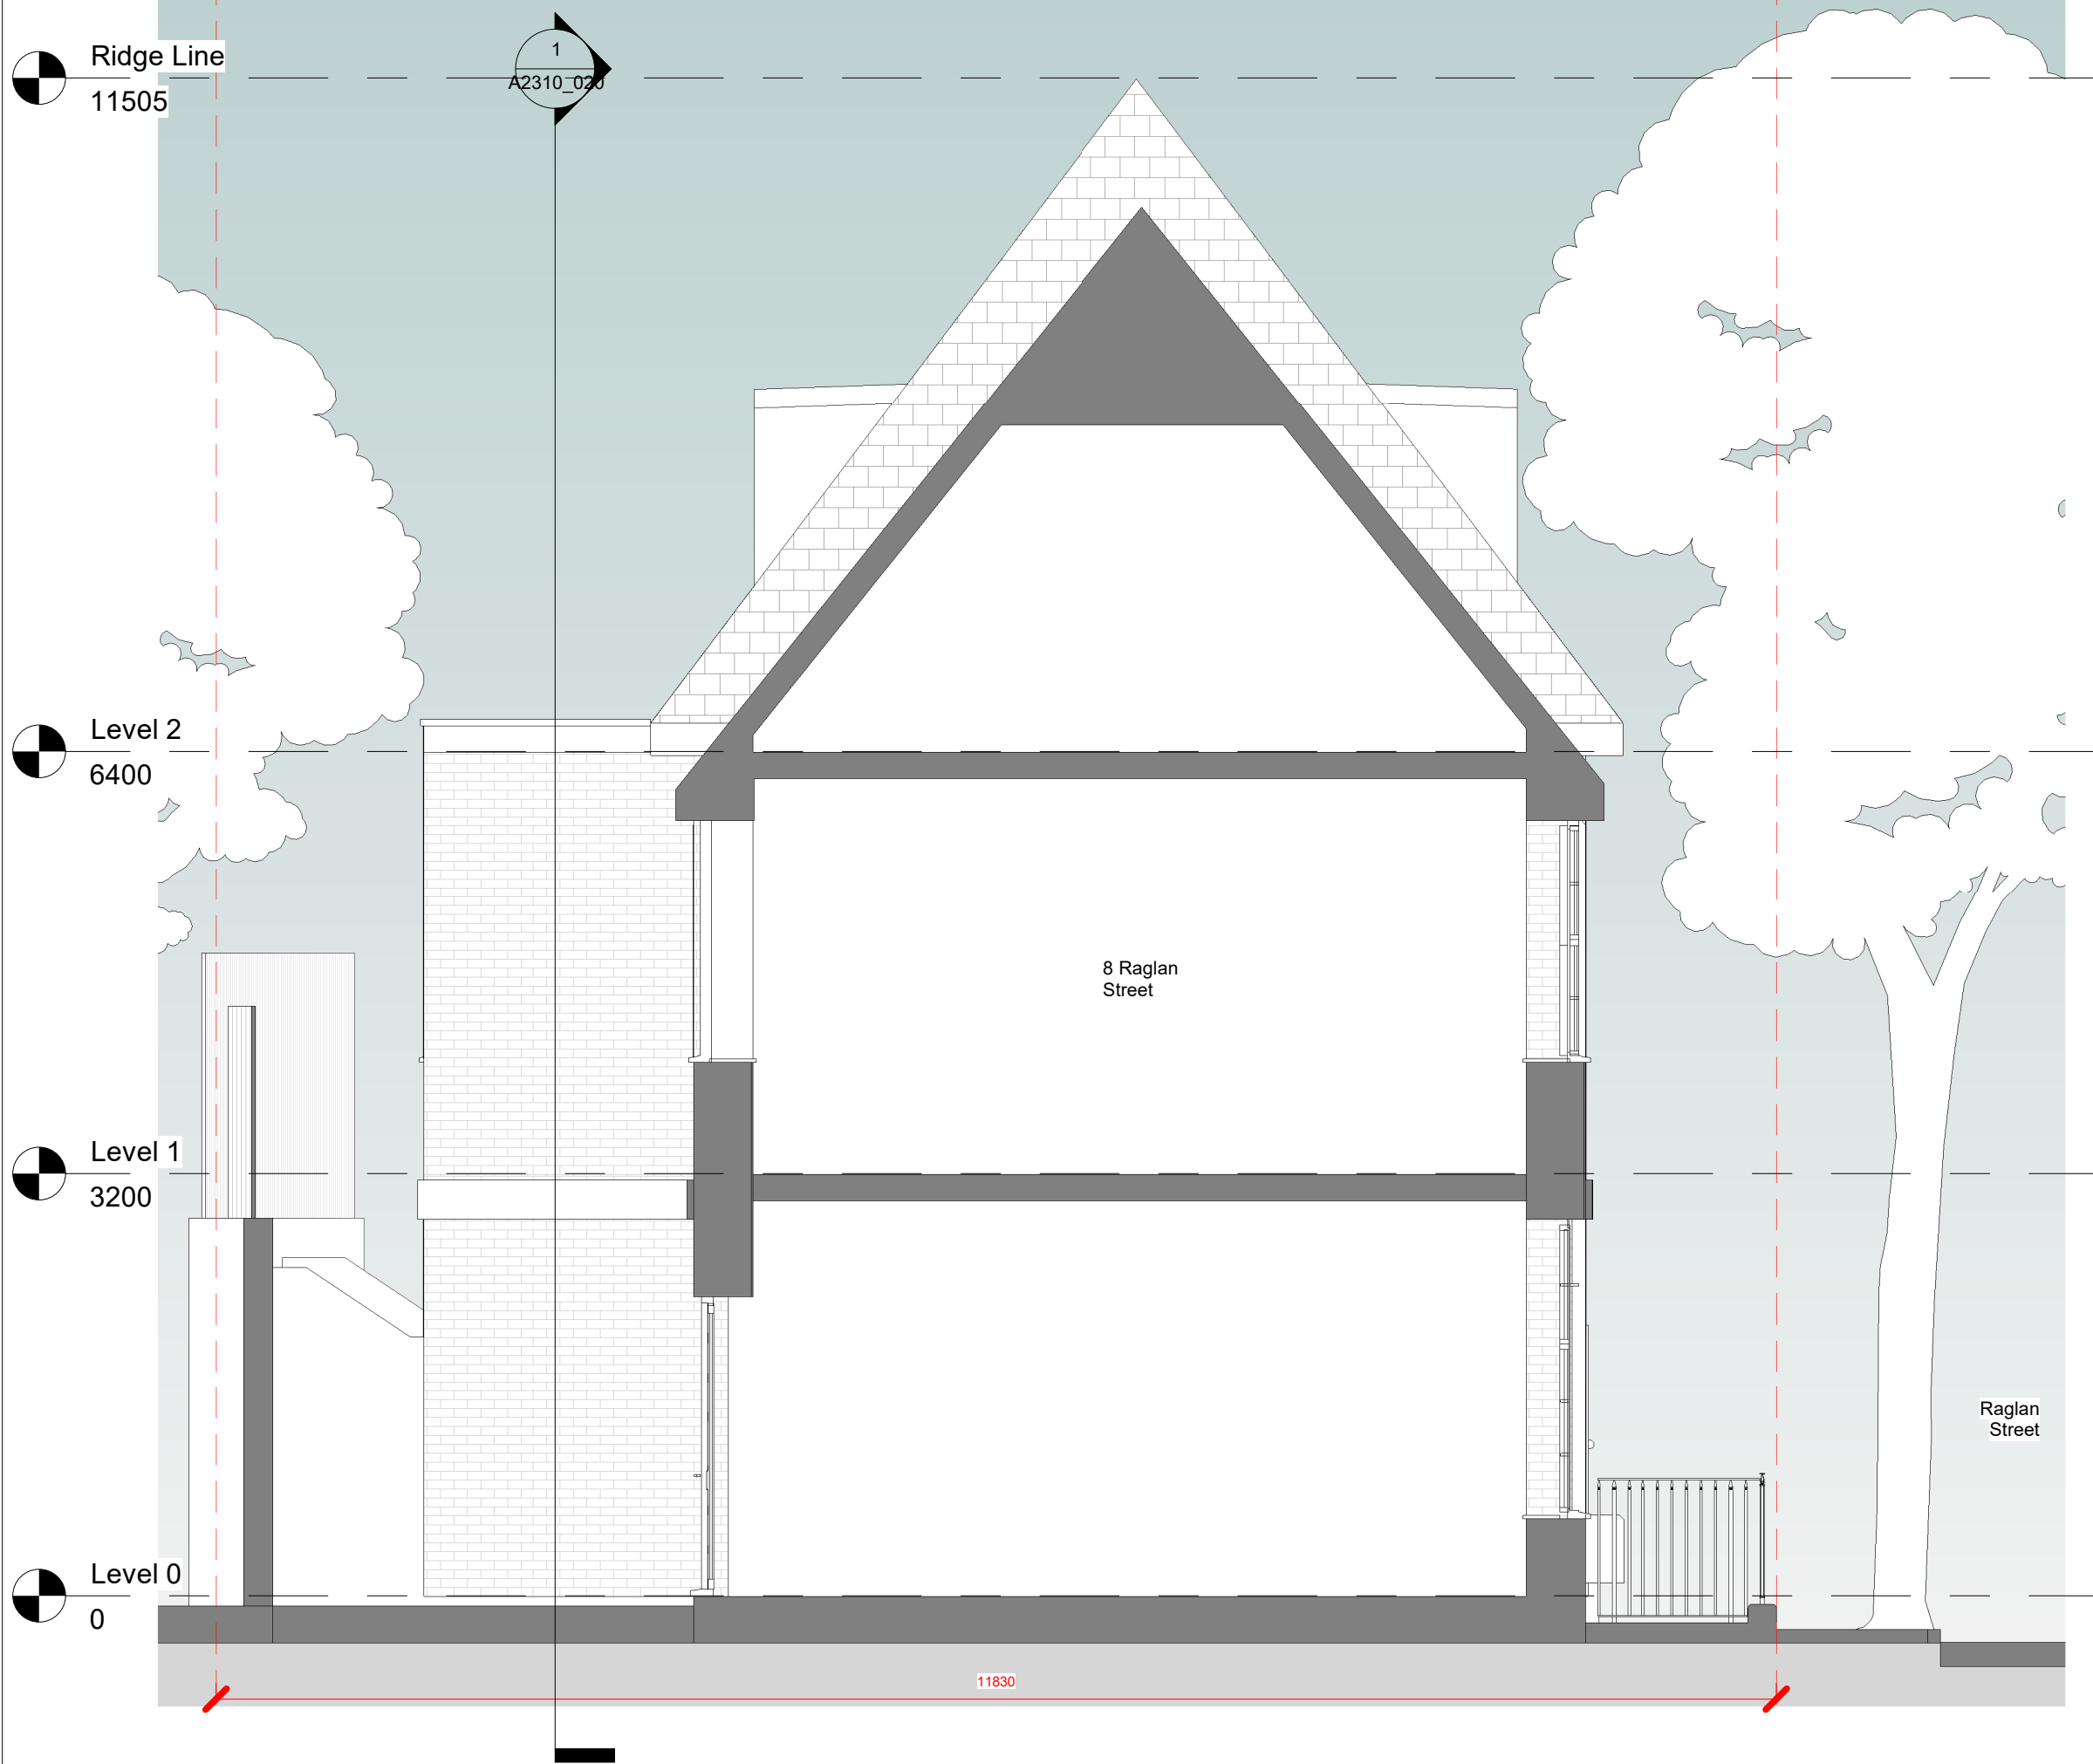

- general notes
1. This drawing is copyright In Situ Architects and must not be copied in whole or part without prior consent.
 2. Do not scale from this drawing.
 3. Refer to drawing number.
 4. This drawing is to be read in conjunction with all other relevant architects and engineer's drawings.
 5. All dimensions to be checked on site prior to commencement of works and any discrepancies are to be checked with the architect immediately.
 6. Unless otherwise stated all dimensions are in mm.
 7. Not for construction

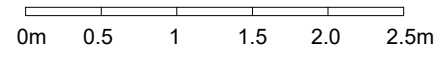

Ridge Line
11505

1
A2310_020

Level 2
6400

Level 1
3200

Level 0
0

8 Raglan Street

Raglan Street

11830

rev	date	description	dw
-----	------	-------------	----

client Mariz da Costa and Denise Neves

project **7 Raglan Street**

status **S3 - Suitable for review**

drawing title **Existing Elevation C-C**

drawing no **A2310_012**

project no - originator - volume - level - type - role - number

scale 1 : 50 10/26/23 SK

original A3 SB

IN SITU

address 39 Eric Street, London, E3 4TG
 telephone +44 (0)777 276 0270
 email simon.insitu@gmail.com
 website www.insitulondon.com

