


Ridge Line  
11505

Level 2  
6400

Level 1  
3200

Level 0  
Front Porch  
-200

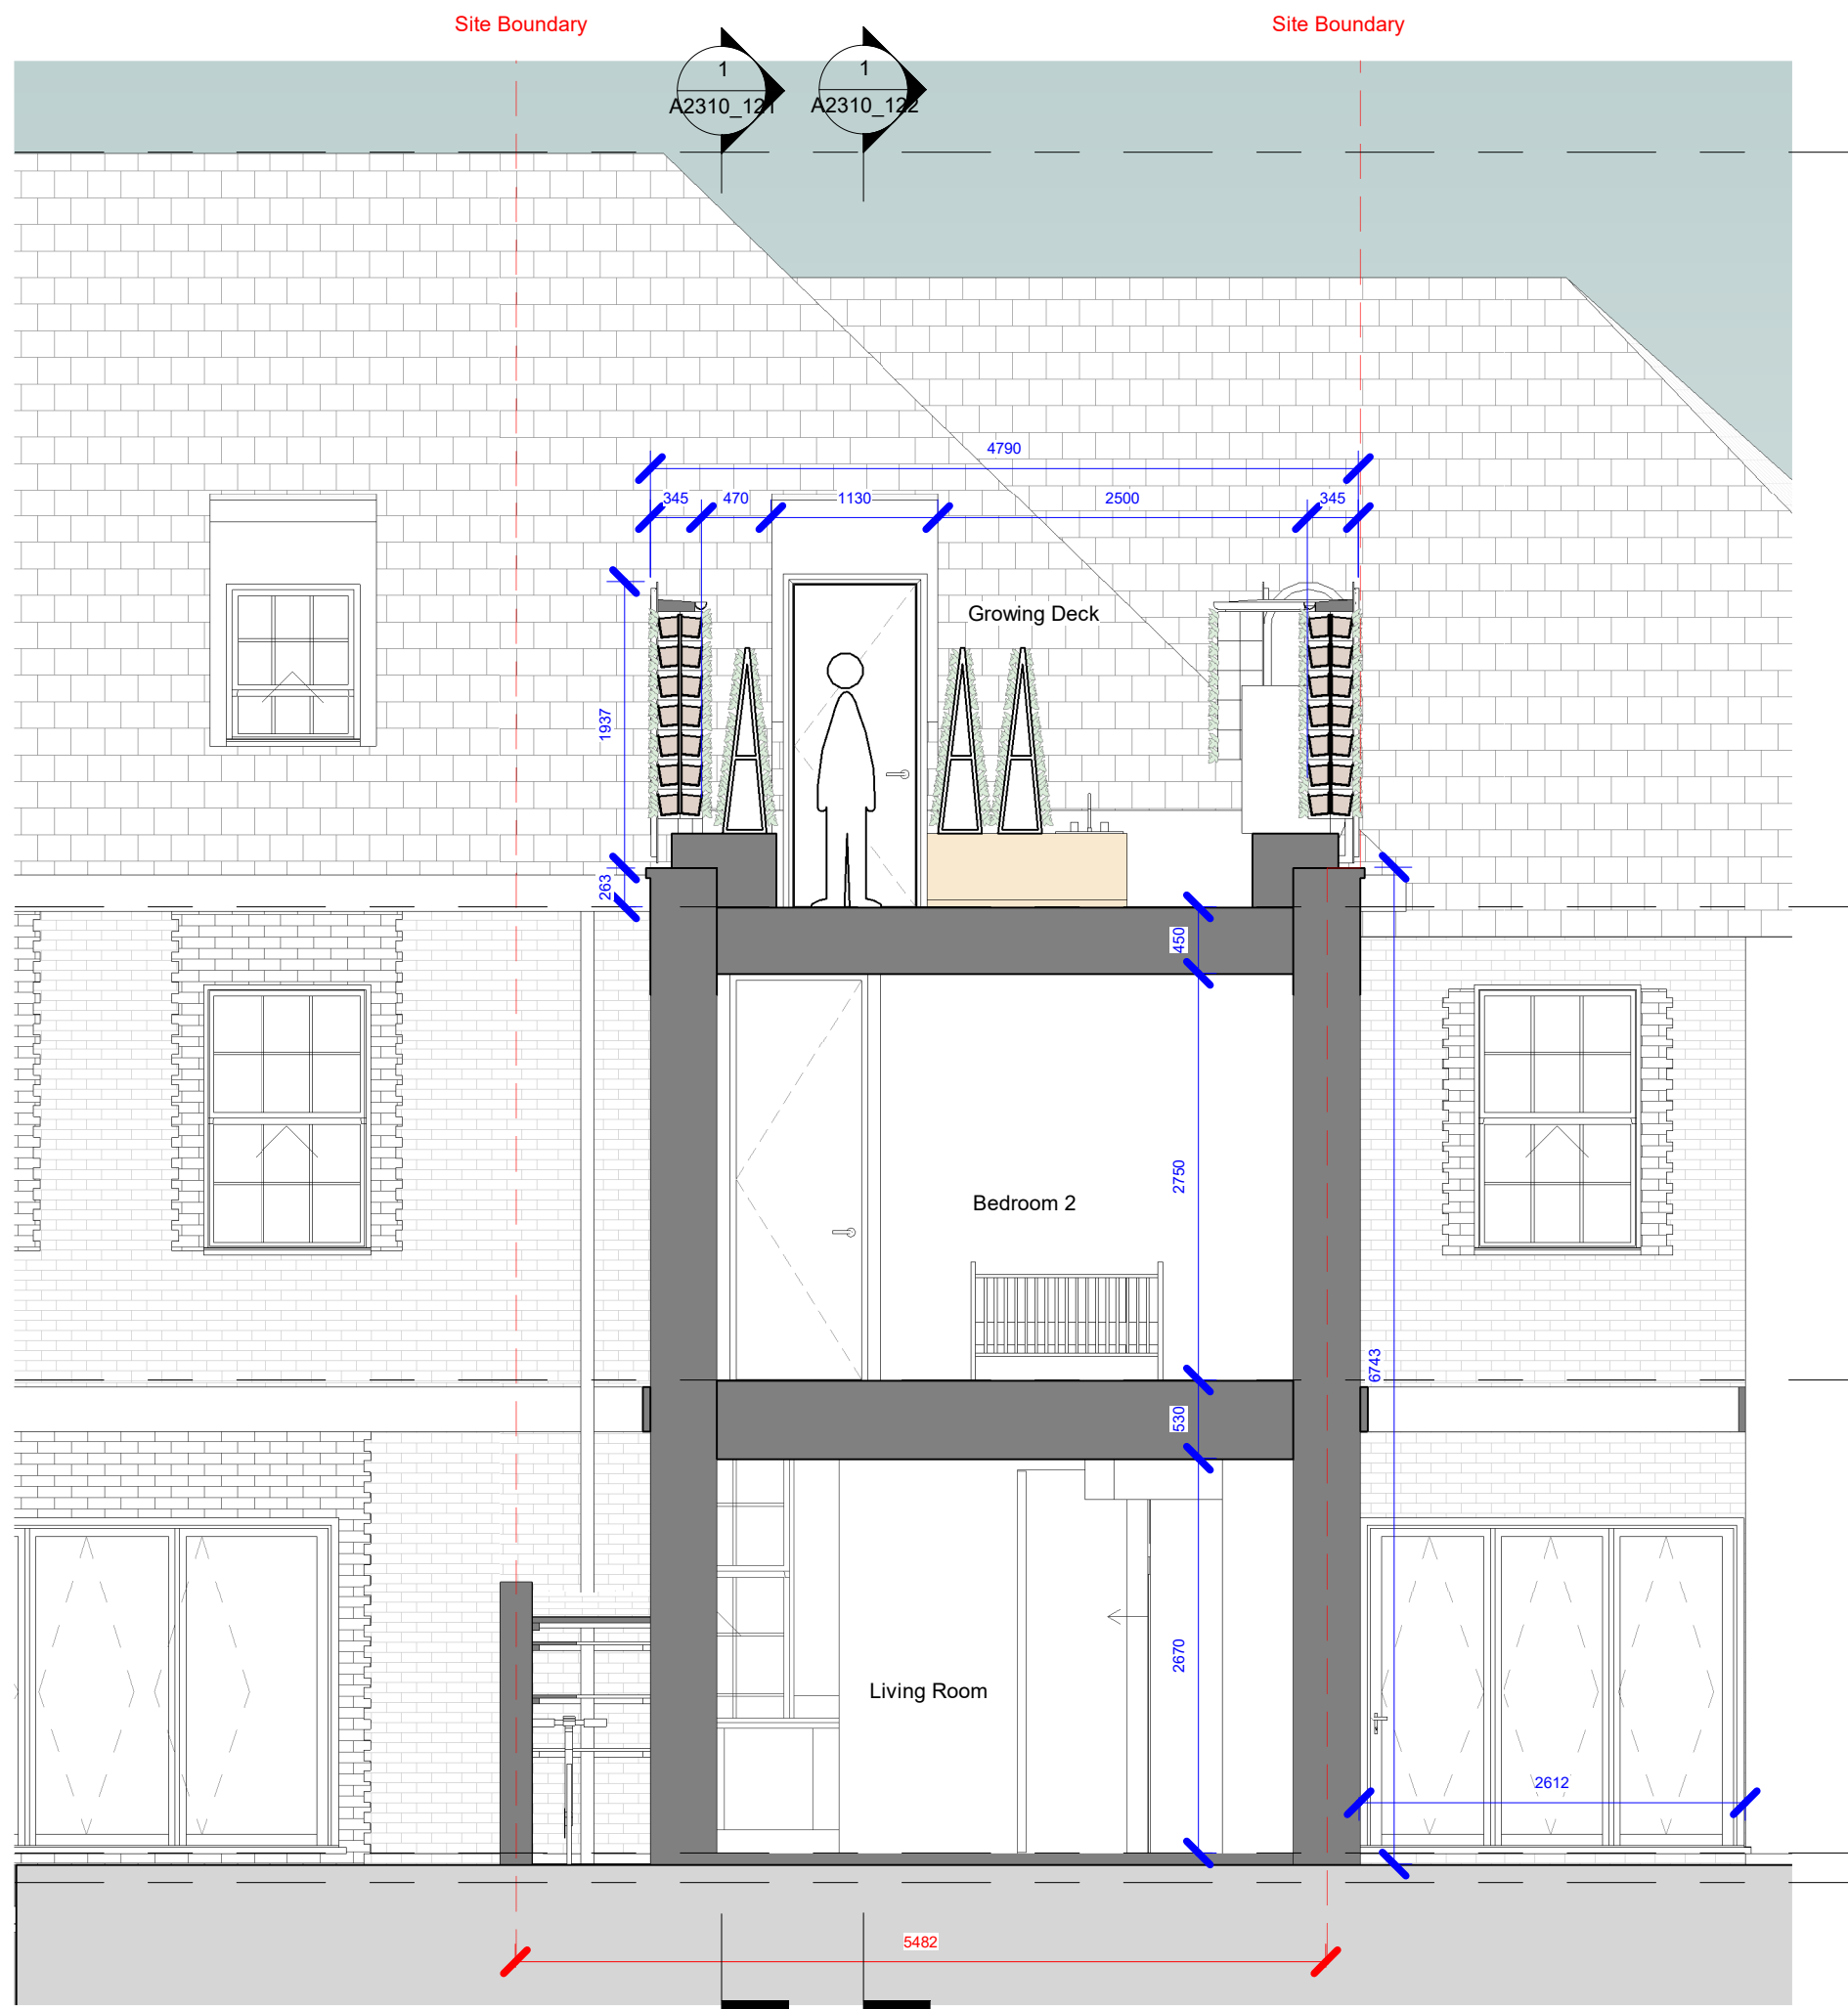

general notes

1. This drawing is copyright In Situ Architects and must not be copied in whole or part without prior consent.
2. Do not scale from this drawing.
3. Refer to drawing number.
4. This drawing is to be read in conjunction with all other relevant architects and engineer's drawings.
5. All dimensions to be checked on site prior to commencement of works and any discrepancies are to be checked with the architect immediately.
6. Unless otherwise stated all dimensions are in mm.
7. Not for construction

0m 0.5 1 1.5 2.0 2.5m

Framework along site boundary  
made subject to party wall  
negotiation

B	11.12.24	Planning Issue 02	SK
A	15.11.23	Roof Terrace Detailed Design	SK
rev	date	description	dw

client Mariz da Costa and Denise Neves

project 7 Raglan Street

status S3 - Suitable for review

drawing title Proposed Section A-A

drawing no A2310\_120

project no - originator - volume - level - type - role - number

scale	1 : 50	10/23/23	SK
original	A3	B	SB

IN SITU

address 39 Eric Street, London, E3 4TG  
telephone +44 (0)777 276 0270  
email simon.insitu@gmail.com  
website www.insitulondon.com

