


1. This drawing is copyright In Situ Architects and must not be copied in whole or part without prior consent.
2. Do not scale from this drawing.
3. Refer to drawing number.
4. This drawing is to be read in conjunction with all other relevant architects and engineer's drawings.
5. All dimensions to be checked on site prior to commencement of works and any discrepancies are to be checked with the architect immediately.
6. Unless otherwise stated all dimensions are in mm.
7. Not for construction

Framework along site boundary
made subject to party wall
negotiation

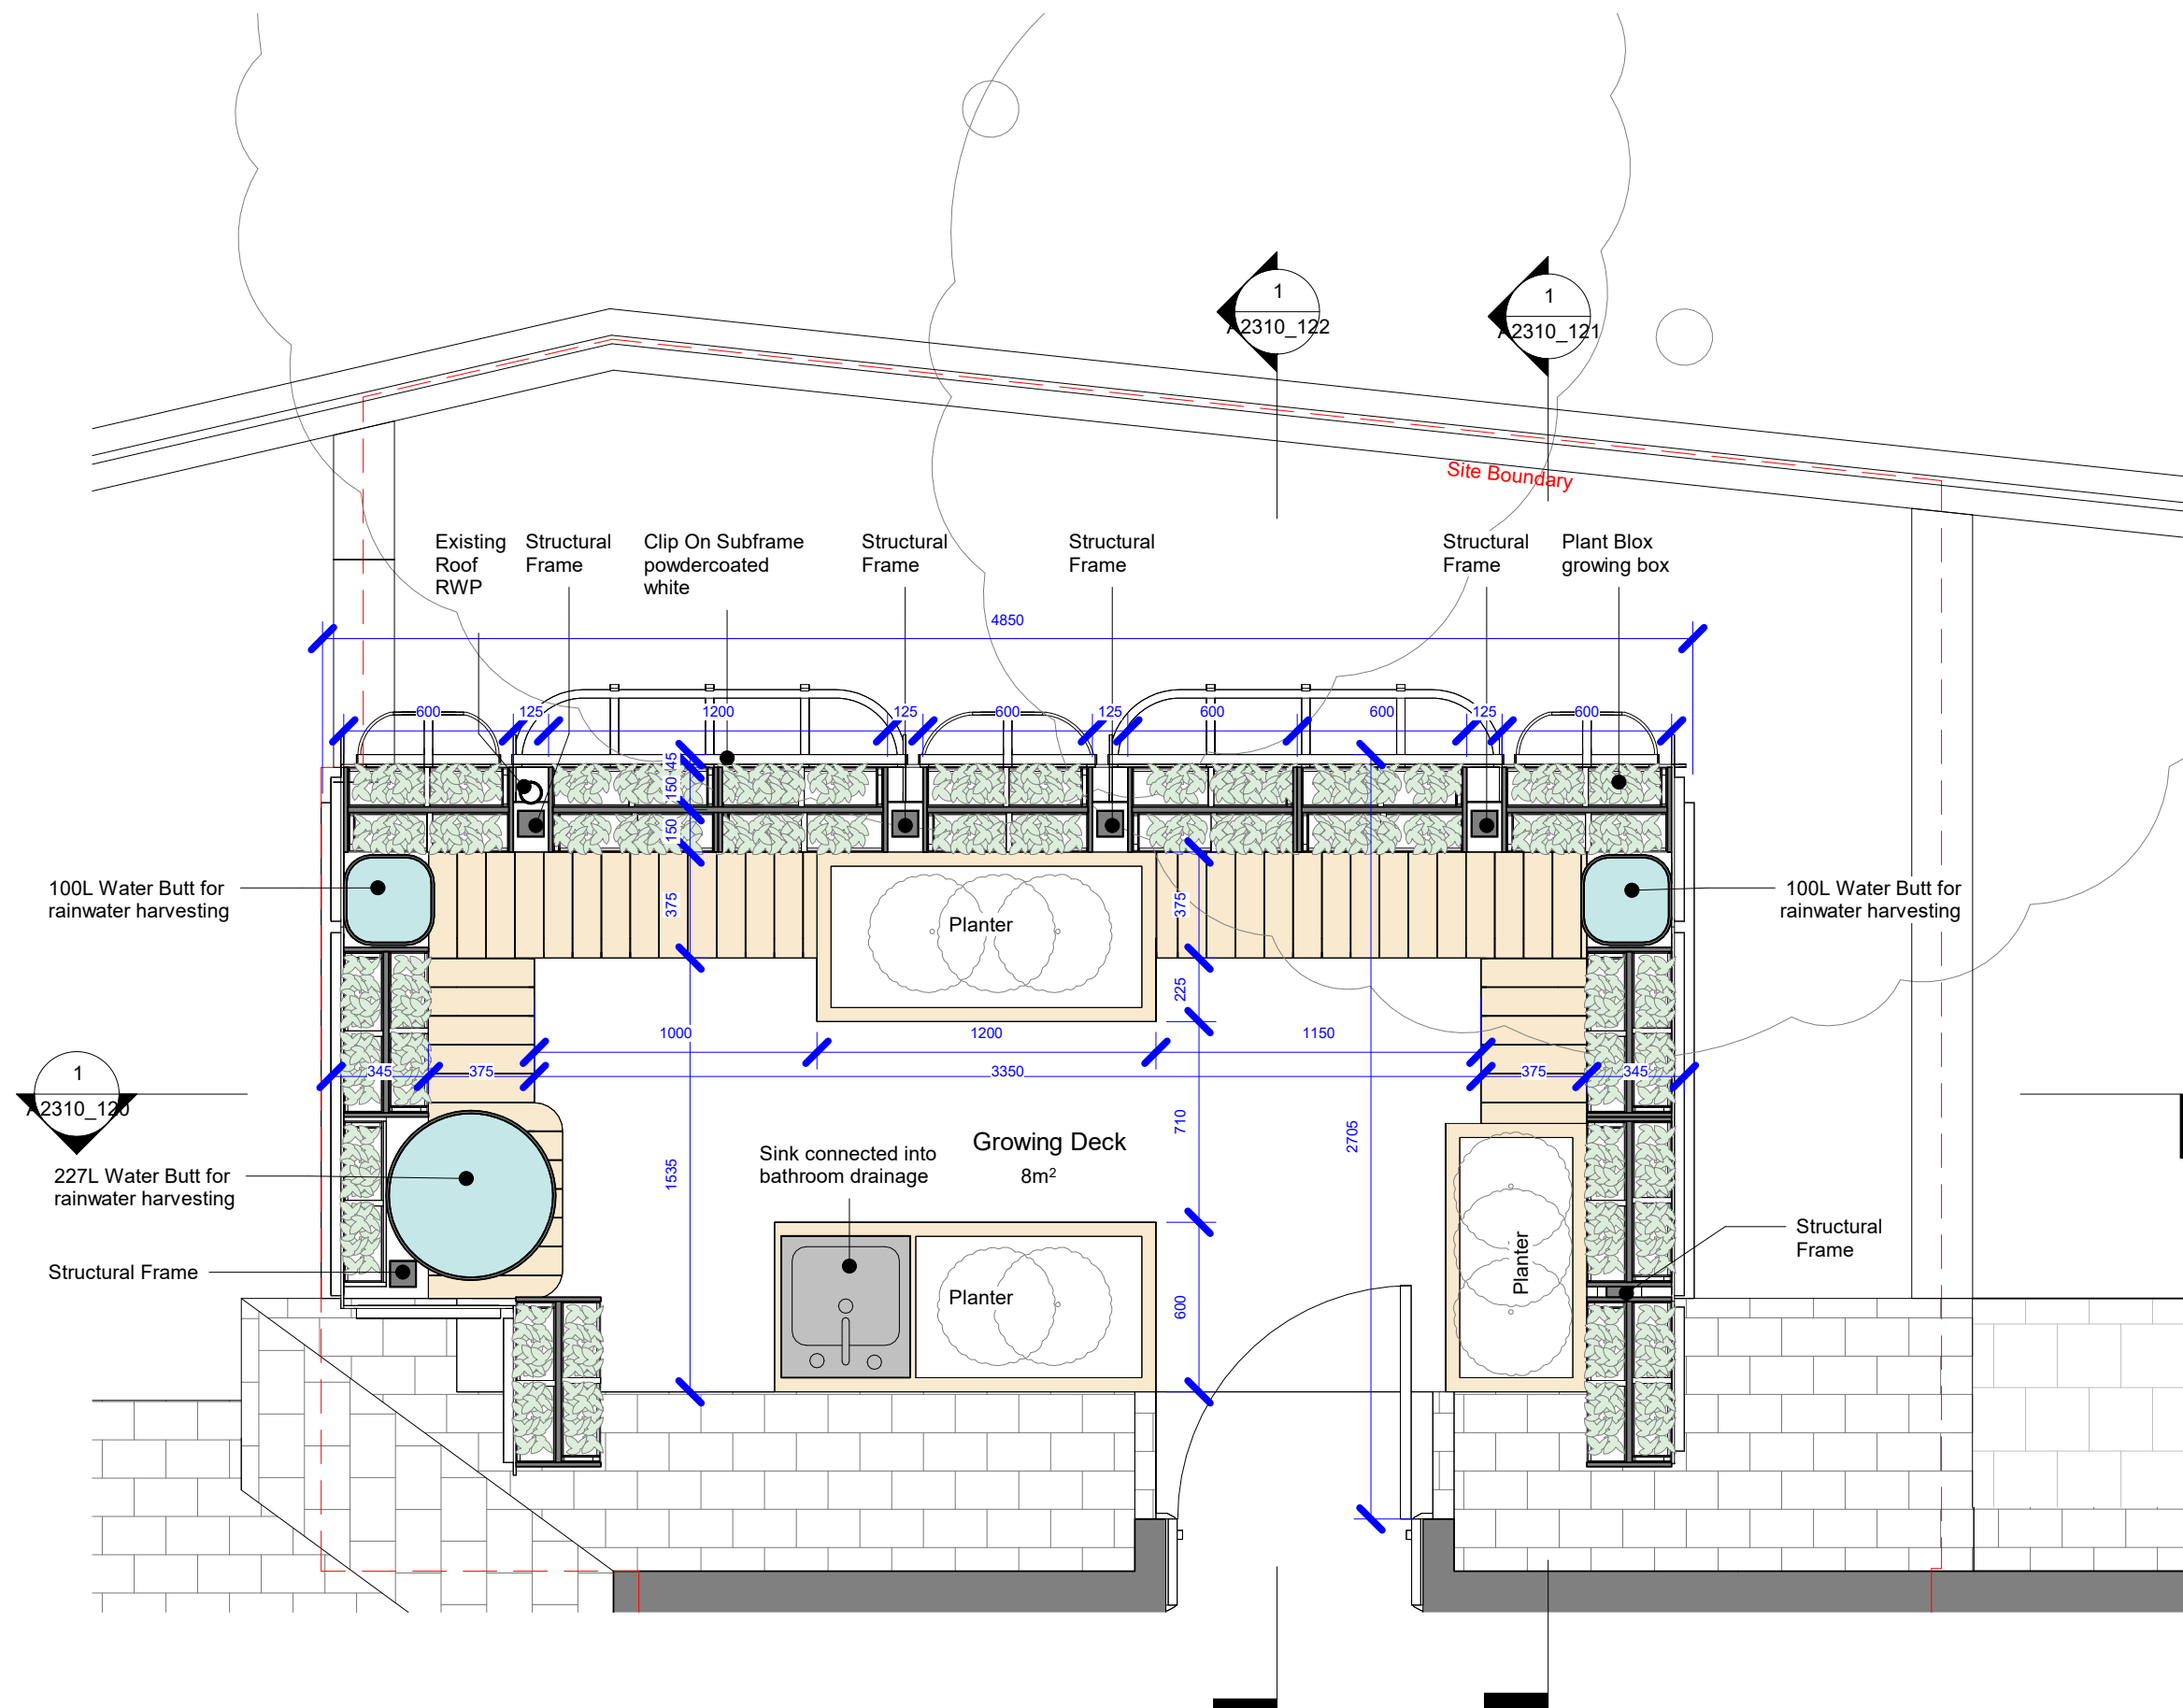

rev	date	description	dw
-----	------	-------------	----

client Mariz da Costa and Denise Neves

project **7 Raglan Street**

status **S3 - Suitable for review**

drawing title **Growing Deck Detail Plan**

drawing no **A2310_600**


project no - originator - volume - level - type - role - number

	project	engineer	volume	level	type	date	name
scale	1 : 25				07/13/23		SK

scale	<u>1 : 25</u>	<u>07/13/23</u>	SK
original	A3		SB

IN SITU

address 39 Eric Street, London, E3 4TG
telephone +44 (0)777 276 0270
email simon.insitu@gmail.com
website www.insitulondon.com

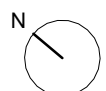

A horizontal number line representing distance in meters. It starts at 0m on the left and ends at 2.5m on the right. There are major tick marks at 0.5m intervals: 0m, 0.5, 1, 1.5, 2.0, and 2.5m.