





PROPOSED GROUND FLOOR

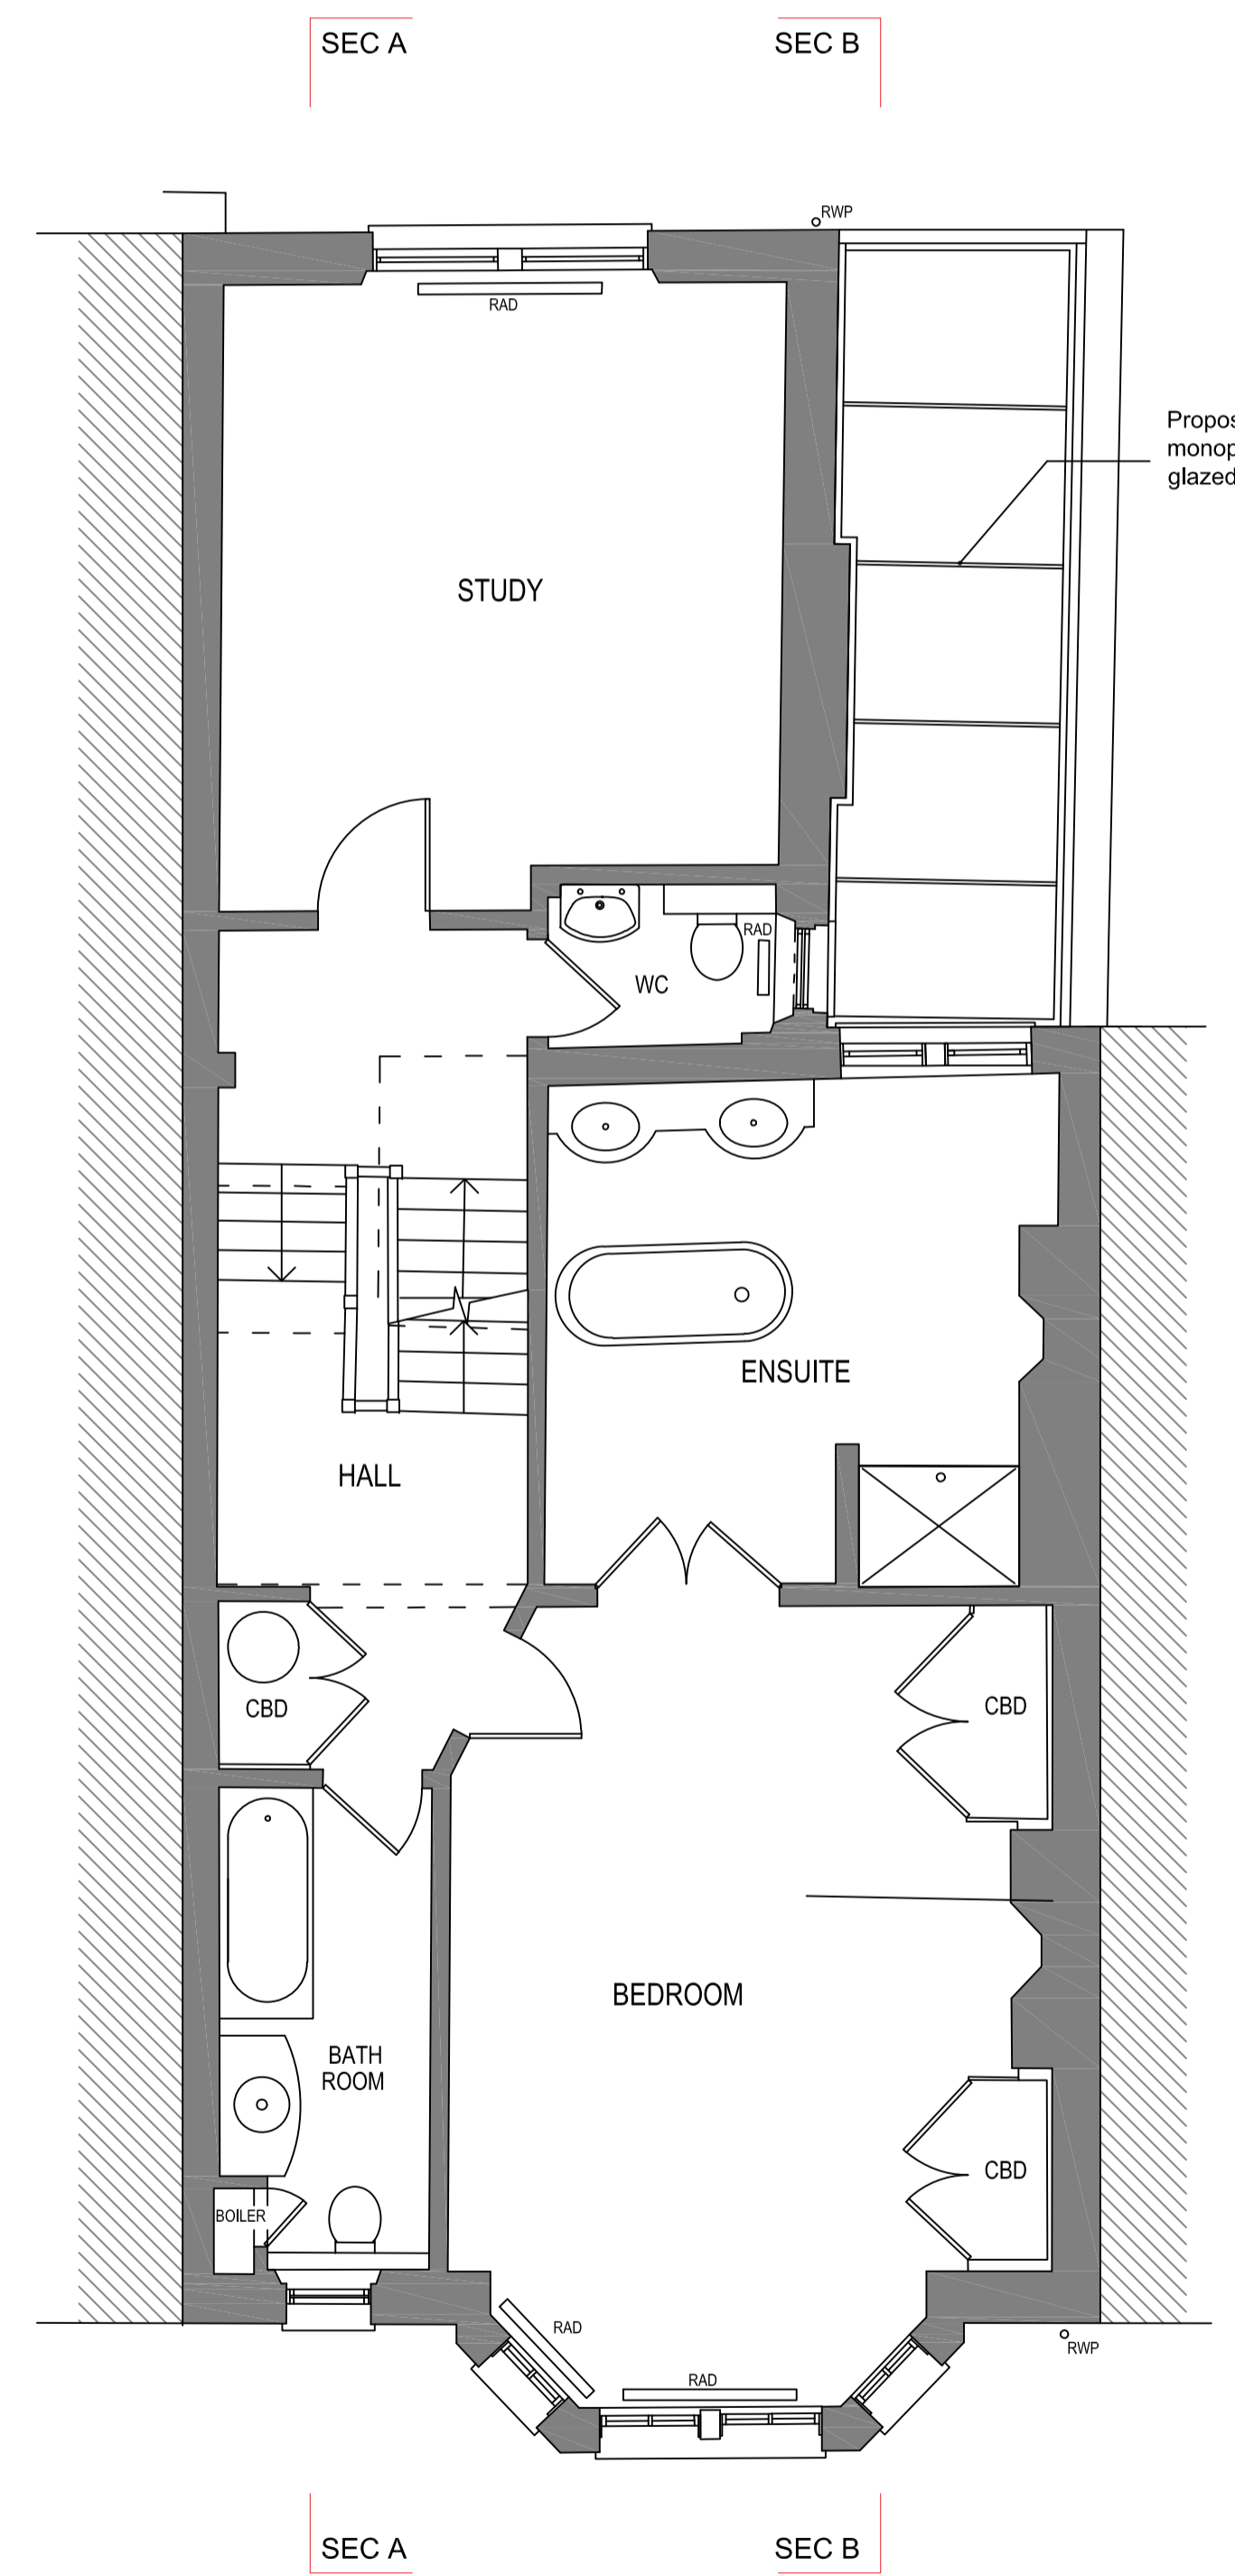

PROPOSED 1ST FLOOR

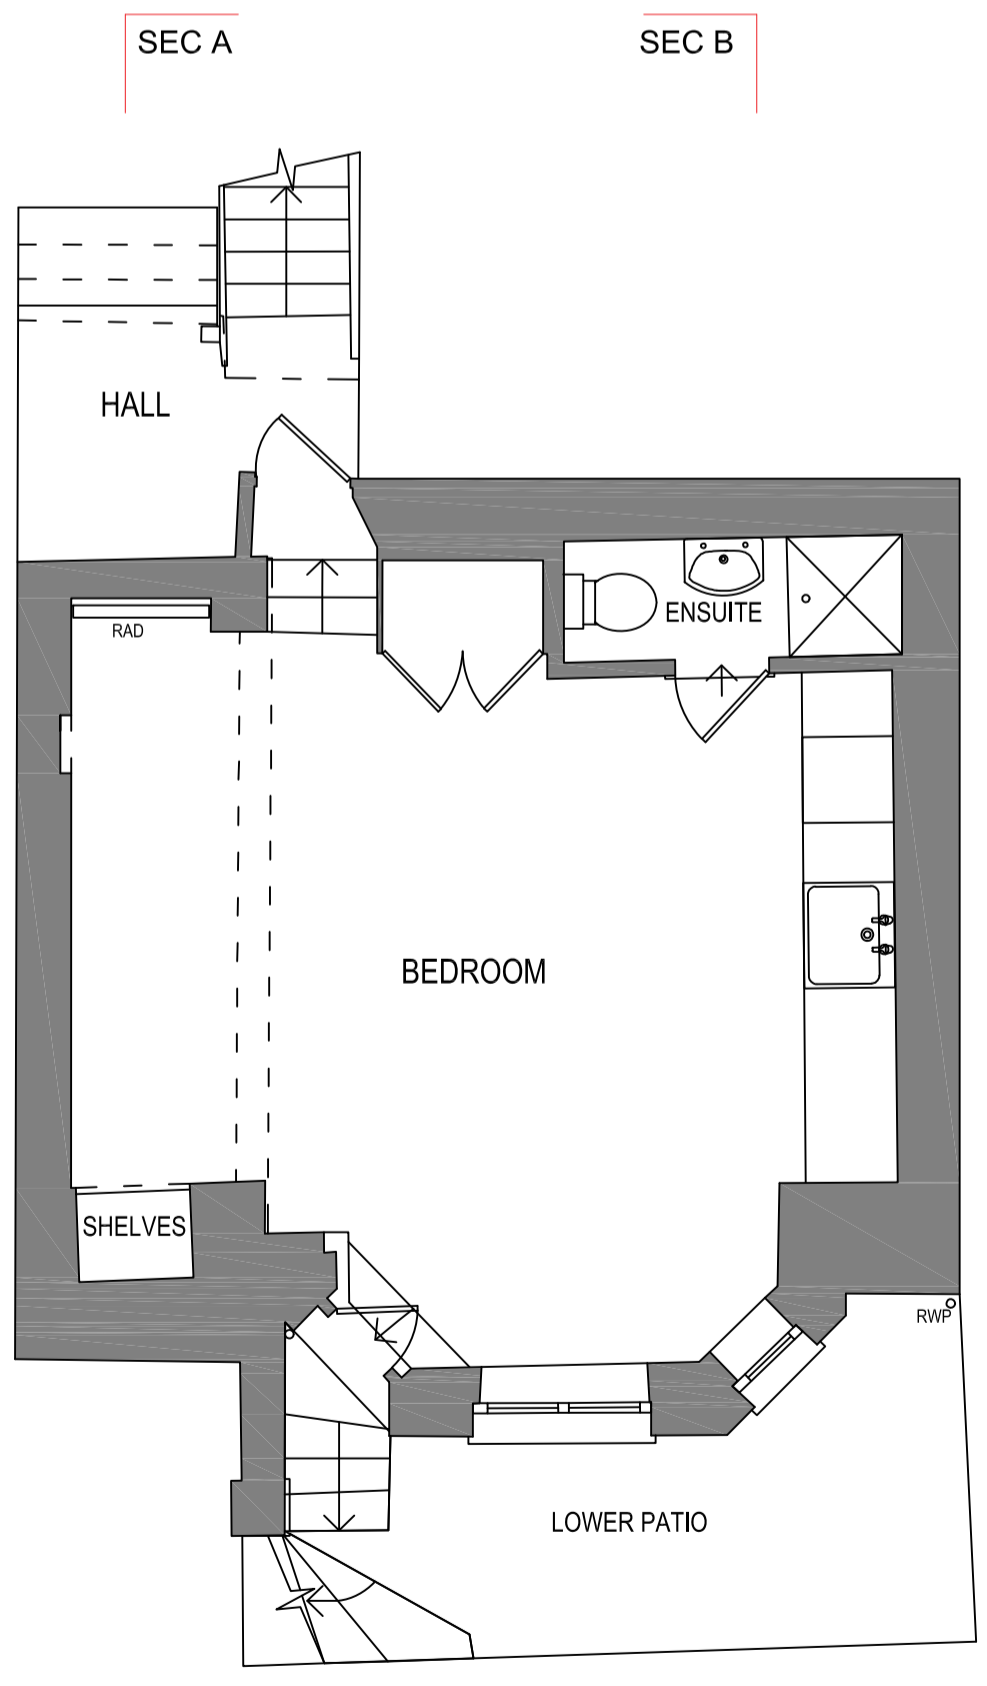

PROPOSED LOWER GROUND FLOOR (NO CHANGE)

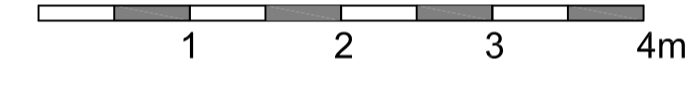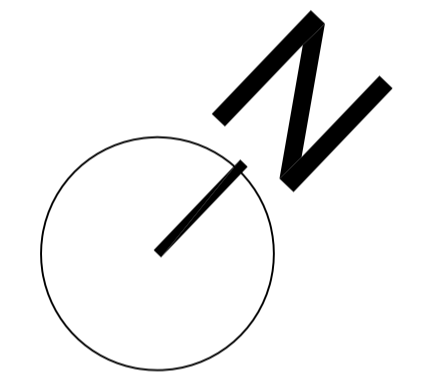

DRAWING NOTES

All dimensions to be checked on site prior to commencement of any works, and/or preparation of any shop drawings.

Sizes of and dimensions to any structural elements are indicative only. See structural engineers drawings for actual sizes/dimensions.

This drawing to be read in conjunction with all other Architect's drawings, specifications and other Consultants' information.

All proprietary systems shown on this drawing are to be installed strictly in accordance with the Manufacturers/Suppliers recommended details.

Any discrepancies between information shown on this drawing and any other contract information or manufacturers/suppliers recommendations is to be brought to the attention of the Architect.

Please note before building works commence it is the responsibility of builder or owners to serve Party wall notices to all neighbours.

DO NOT SCALE FROM THIS DRAWING.

ref	revision	date	drawn
<p>patience Patience Designs Studio Ltd 8 Friars Lane, Whitstable, Kent, CT5 3JY 07415978059</p>			
client:	WANTING_LOW		
project title:	38 Glenloch Road, London NW3 4DN		
drawing title:	PROPOSED PLANS		
drawn by:	SKU	date:	05.12.24
checked by:		scale:	1:50@A1/1:100@A3
issue status:	design: <input checked="" type="checkbox"/>	B of C: <input type="checkbox"/>	construction: <input type="checkbox"/> record: <input type="checkbox"/>
drawing number:	SKUA/2024/29/P12		