


# STANDARD SPECIFICATION

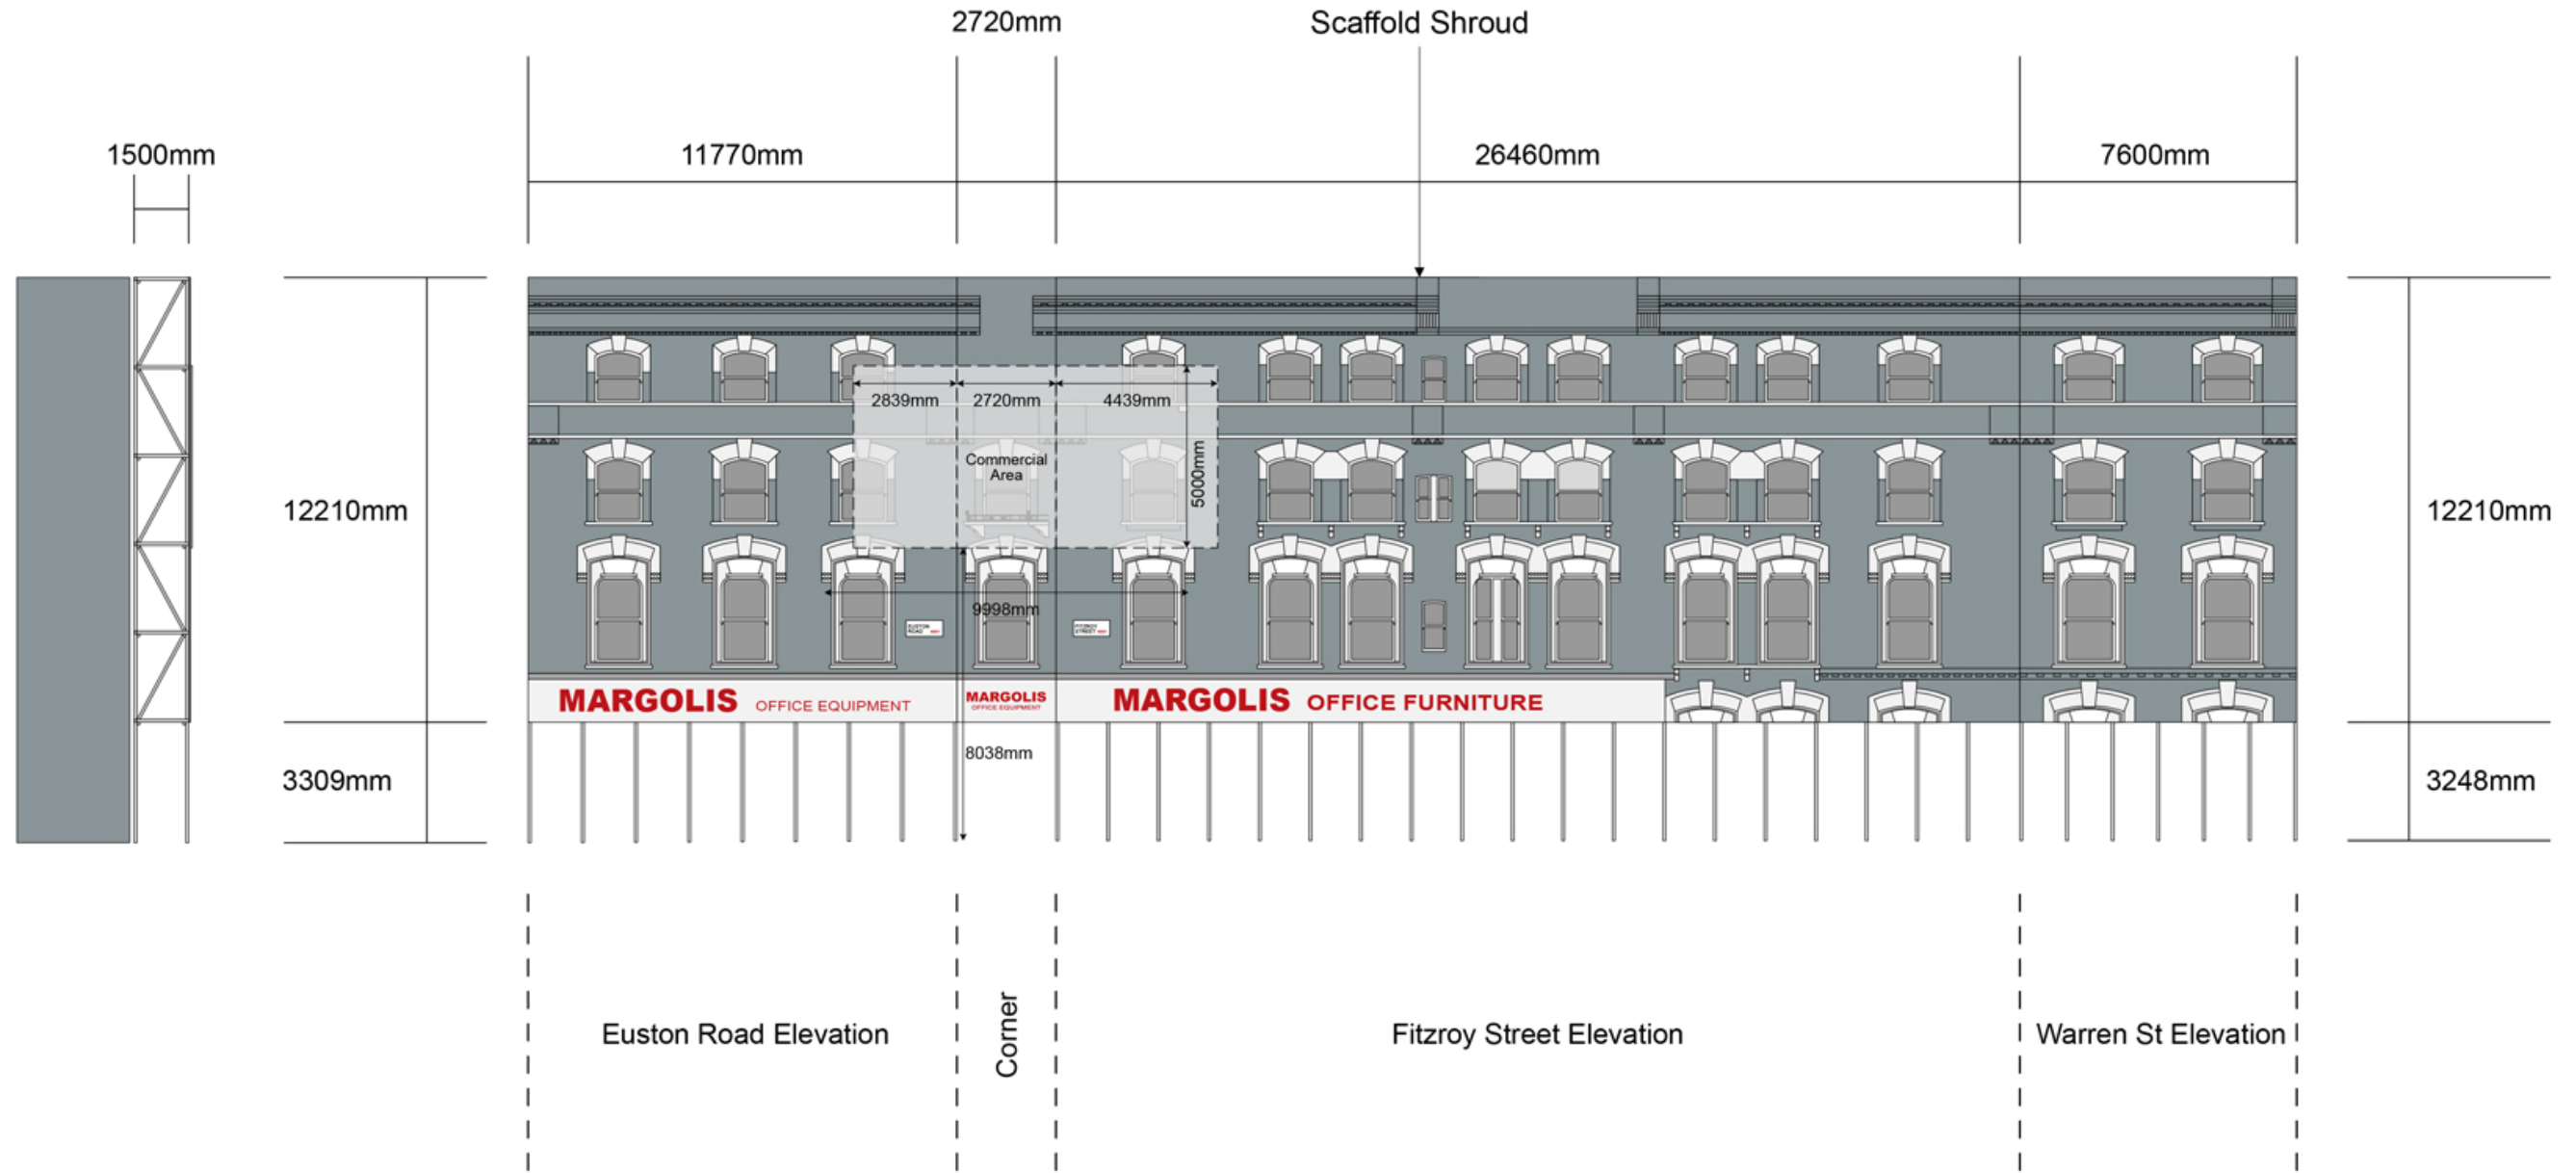

Site:

341 Euston Road, London NW1 3AD

Title:

Standard Specification

Date:

03/12/2024

Dwg. No:

PY4741/009

Rev:

D

Scale: 1:200@A3

