
| _ | 40 WISE LANE | title PR | OPOSED PLANS | |
|--------------|--|------------------|---------------------------|--|
| | MILL HILL LONDON NW7 2RE | | YCH ROAD - LONDON NW2 3HN | |
| HOMES DESIGN | MOB: 07946 872537 drawing no ABC449/2000 | | 49/2000 | |
| | | drawn by R. L | contract no. ABC449 | |
| | www.homesdesignltd.co.uk | scale 1:100 @ A3 | date 11/2024 | |

h: HEAT DETECTORS TO ALL KITCHEN AREAS & CONNECTED TO SMOKE DETECTOR'S CIRCUIT

S: SMOKE DETECTOR SYSTEM CONNECTED TO INDEPENDENT CIRCUIT & BRITISH STANDARDS

● MECHANICAL EXTRACT FANS. KITCHEN WITH (30L/s) & BATH AREAS TO BE 15L/s EXTRACT FAN FITTED TO LIGHT SWITCH WITH 15MINUTES OVER RUN IN ACCORDANCE TO APPROVED DOC-F

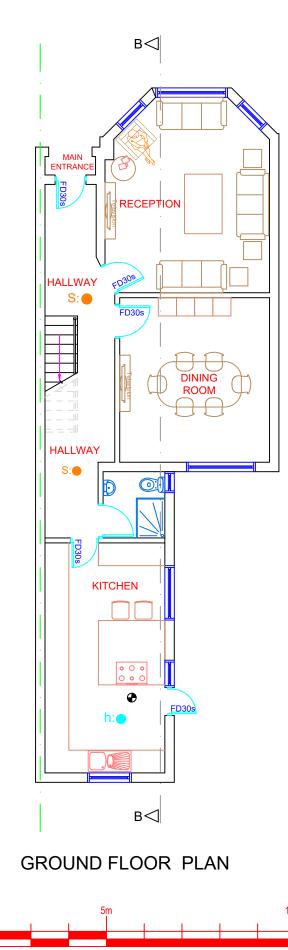

SCALE

