




1 KEY PLAN
NTS

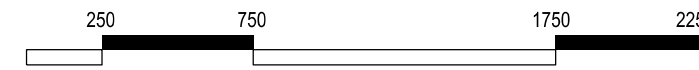

1 EXISTING SECTION A-A
Scale 1:50 at A3 / 1:25 at A1

FOR PLANNING APPLICATION

COMMON GROUND WORKSHOP
 DO NOT SCALE FROM THIS DRAWING. ALL DIMENSIONS TO BE VERIFIED ON SITE BY CONTRACTOR PRIOR TO COMMENCEMENT OF ANY SHOP DRAWINGS AND ANY WORKS ON SITE. REPORT ALL DISCREPANCIES TO THE ARCHITECT IMMEDIATELY.
 THIS DRAWING TO BE READ IN CONJUNCTION WITH ALL RELATED ARCHITECT/ENGINEERS DRAWINGS/DETAILS AND ALL OTHER RELEVANT INFORMATION.

COMMON GROUND WORKSHOP LTD
 The Common E2
 53 Old Bethnal Green Rd, London, E2 6QA
 T 077 65257123
 info@commongroundworkshop.co.uk
 www.commongroundworkshop.co.uk

AMENDMENTS			
REV	DATE	DESCRIPTION	BY
A	23.09.2024	FOR PLANNING APPLICATION	MS

CONSULTANT(S)
 Project Manager: -
 Structural Engineer: -
 MEP Services Engineer: -
 Planning Consultant: -
 Daylight / Sunlight Consultant: -
 Cost Consultant: -

ADDITIONAL NOTES:
 All dimensions in MM unless otherwise stated.
 This drawing is to be read in conjunction with all relevant documents.
 This drawing is to be read in conjunction with all Engineer's drawings. Contractor to provide Structural Engineering/ design.
 Do not scale from this drawing.
 Report any errors, contradictions, & omissions to the architect as soon as possible.

CLIENT(S)
GARY YEO

PROJECT
MURRAY MEWS HOUSE
ADDRESS:
12 MURRAY MEWS,
LONDON NW1 9RJ

DRAWING TITLE(S)
EXISTING SECTION A-A

SCALE 1:50 at A3 / 1:25 at A1	DRAWN CC	CHECKED MS
PROJECT NUMBER CGW-MMH-0185	DATE JULY 2024	
DRAWING NUMBER CGW-MMH-PA-A-1020	REVISION A	