


1 PLAN
P11 1:50

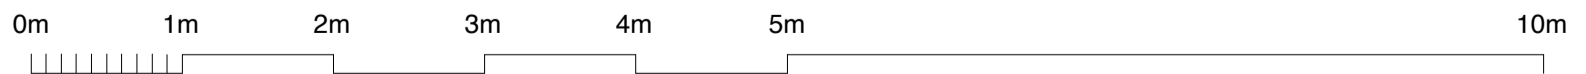

DAVID COOK ARCHITECTS 56 Clerkenwell Road London EC1M 5PX Tel: 020 7490 5483 Fax: 020 7490 5486	Client RACHEL WEISZ	Scale 1:50 @ A3 Date 04/23 Drawn FA	Drawing Title PROPOSED FRONT YARD
	Job Title 15 GLOUCESTER CRESCENT	1827A P11	