



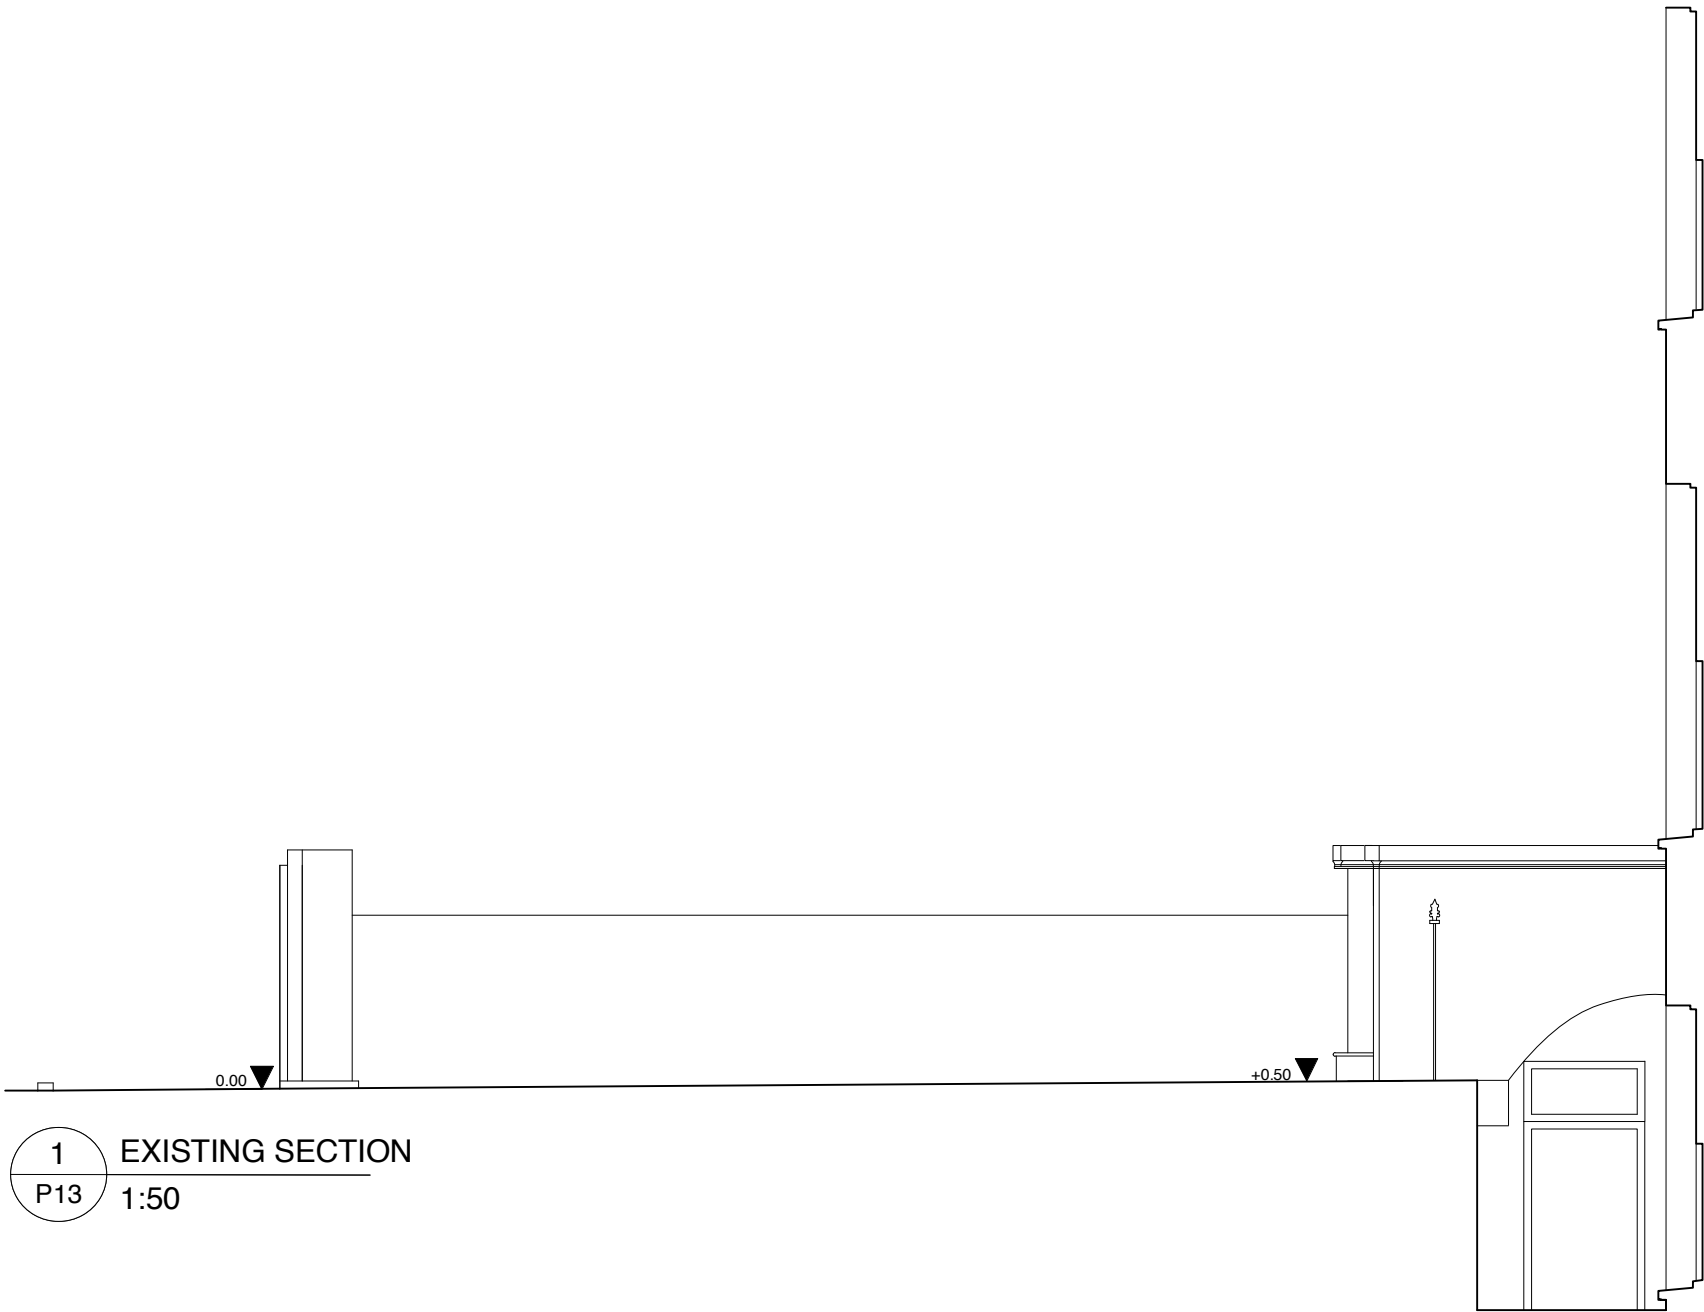

1 EXISTING SECTION
P13 1:50

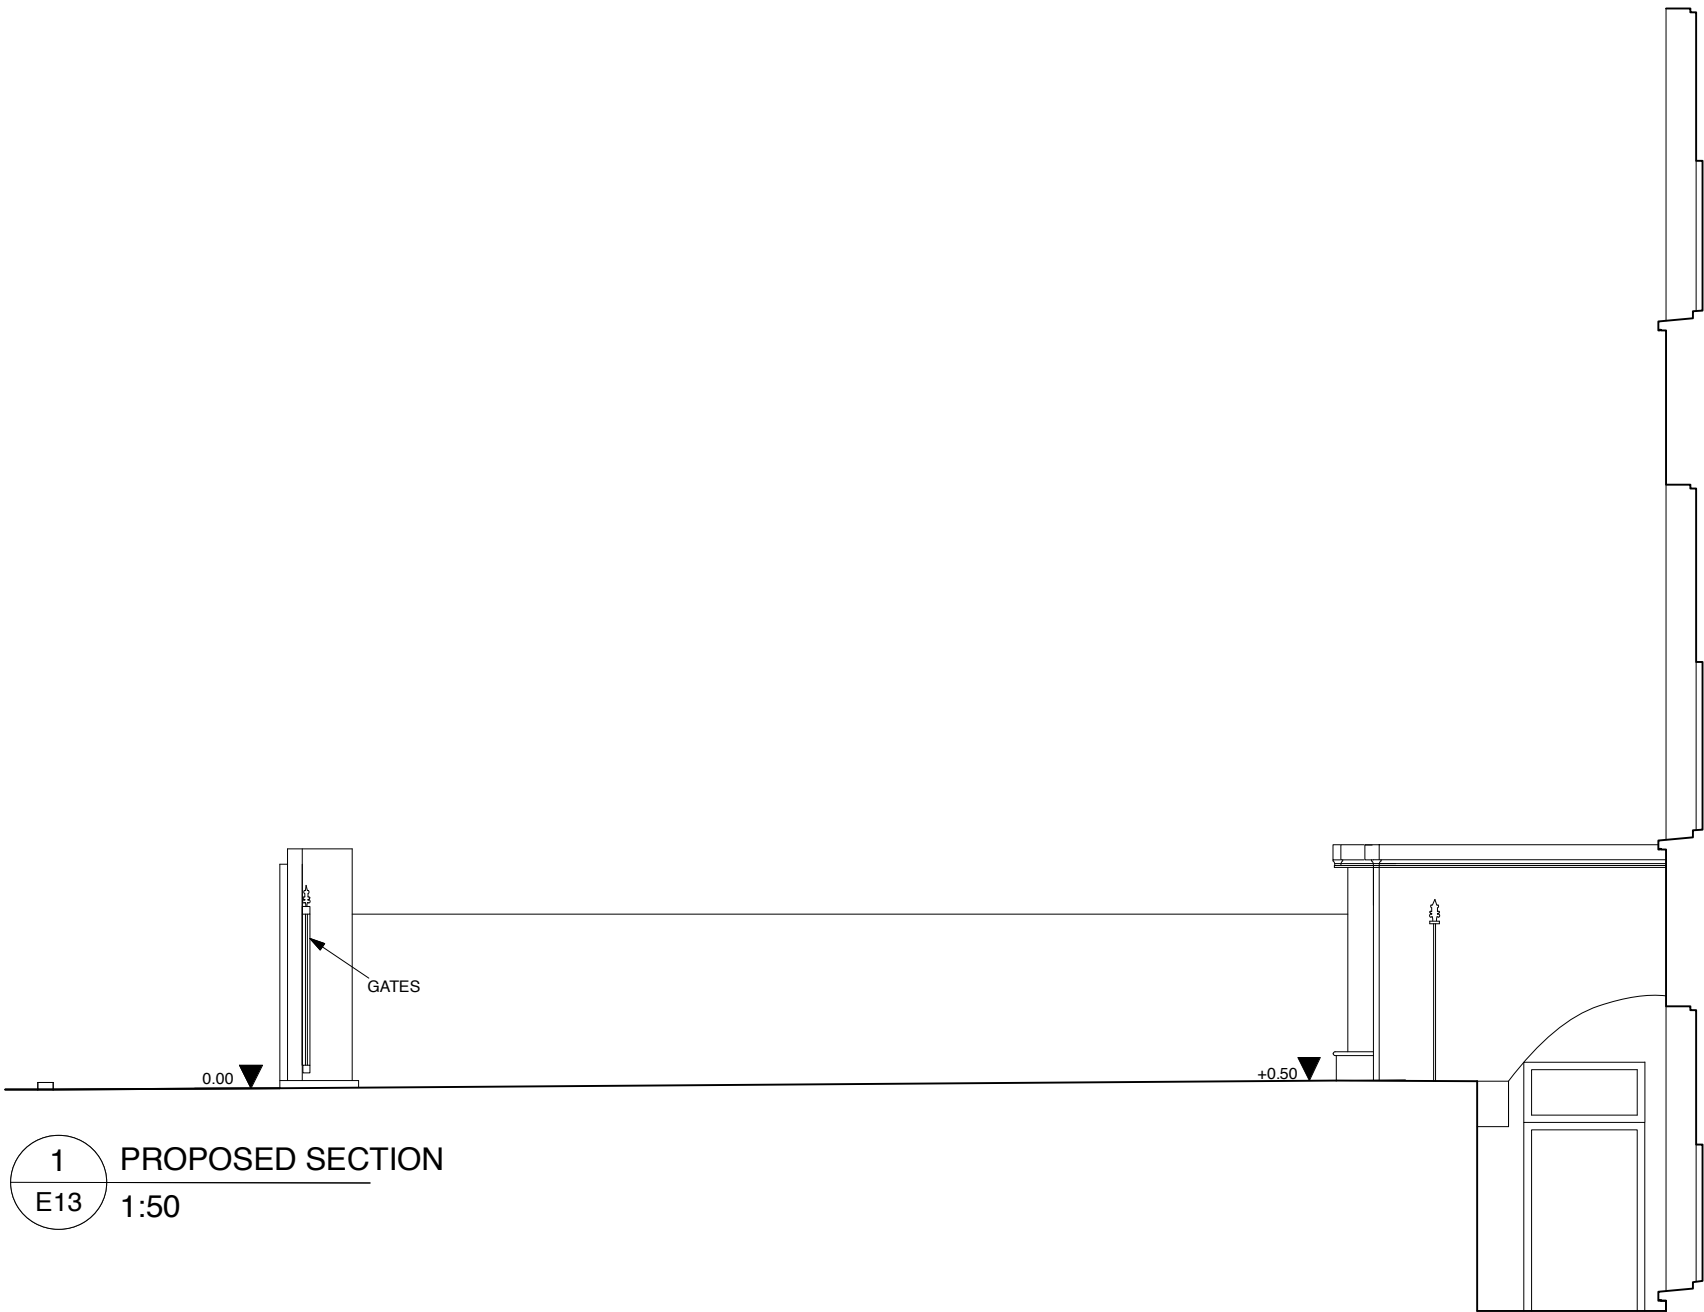

1 PROPOSED SECTION
E13 1:50



DAVID COOK ARCHITECTS 56 Clerkenwell Road London EC1M 5PX Tel: 020 7490 5483 Fax: 020 7490 5486	Client RACHEL WEISZ	Scale 1:50 @ A3 Date 04/23 Drawn FA	Drawing Title EXISTING AND PROPOSED SECTIONS
	Job Title 15 GLOUCESTER CRESCENT		1827A P13