


EXISTING PLAN
01

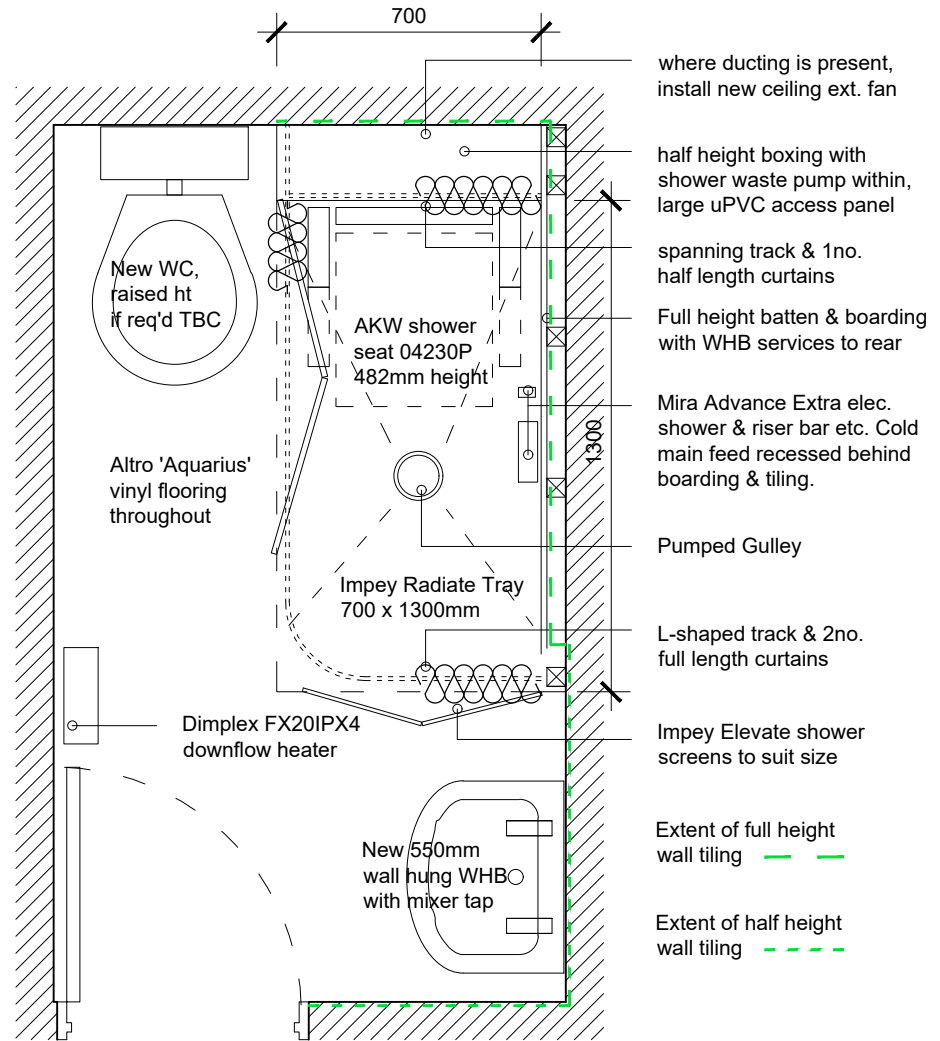

PROPOSED PLAN
02

PROJECT: LEVEL ACCESS SHOWER WORKS		ON BEHALF OF: COMCARE
PROJECT ADDRESS: FLAT D, 7 ST GEORGE'S TCE., NW1 8XH		
CASE No./DWG No./REV: T-01	SCALE: 1:20@ A3	
DRAWN BY: JOHN QUINN	DATE: 30.09.24	