

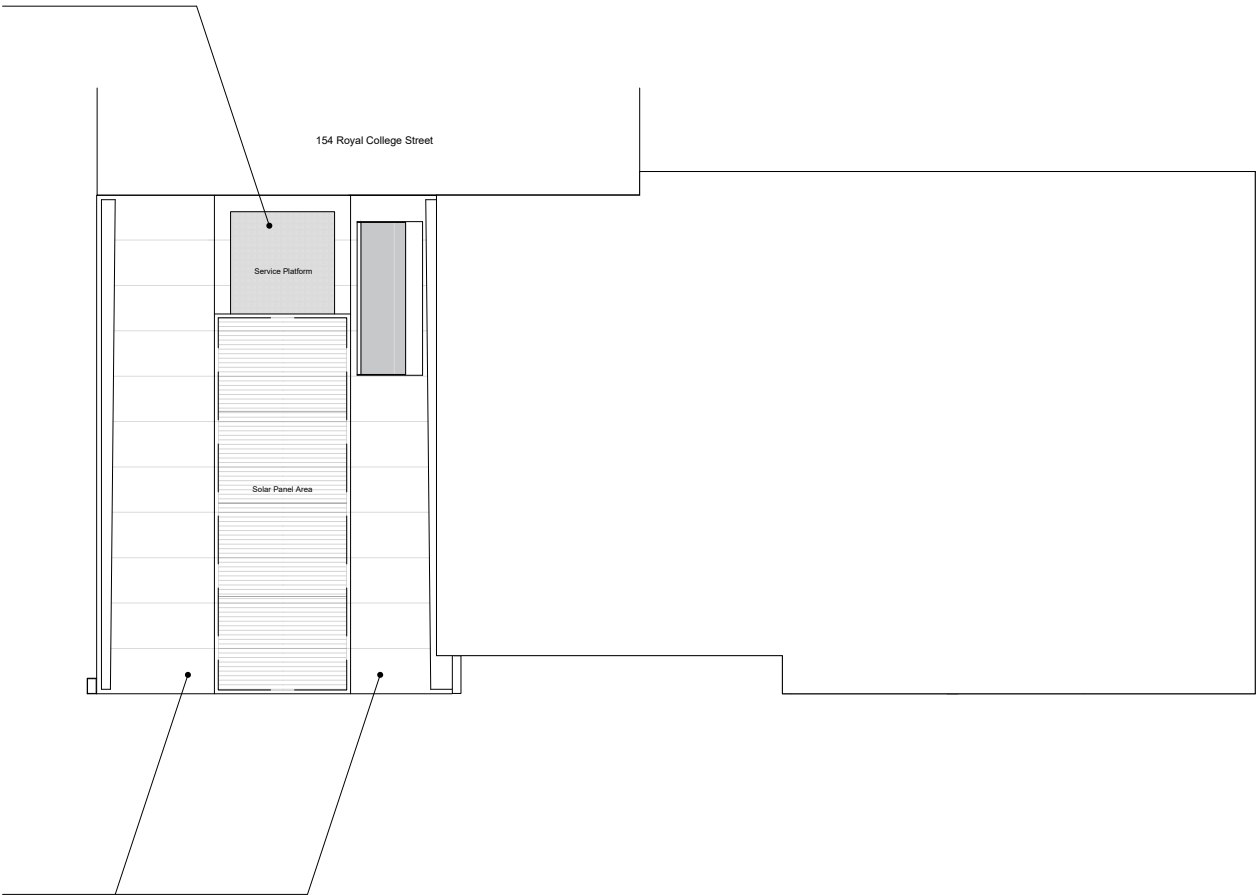


Service platform to repair or replace solar panels, and clean gutters.

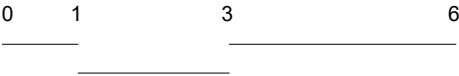

Removal of Greenroof and replace with Brick Red Greencoat colour coated steel

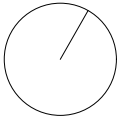

Project No.	101 - Royal College Street	Date	20/01/23	Rev.	C	Drawn	M.B	Description	P3R
Drawing Title	Roof Plan	Date	December 2024	Scale	1 : 100	Date	20/02/23	Rev.	D
Drawing No.	101_150	Rev.	F	Date	12/12/24	Rev.	F	Drawn	M.B
								Description	Planning Application

Royal College Street - Elevation


Royal College Street - Elevation



HENNING
STUMMEL
ARCHITECTS LTD


Gate House, 1 Smugglers Yard
London W12 8HU, United Kingdom
+44 (0) 797 313 1882
+44 (0) 208 749 0794
mail@henningstummelarchitects.co.uk
www.henningstummelarchitects.co.uk

Copyright Henning Stummel Architects Ltd
Do not scale drawing.
Drawing to be read in conjunction with relevant specialist drawings and specifications.
All dimensions are for guidance only.
Dimensions are not to be used for construction and have to be confirmed on site.

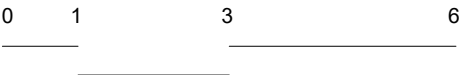

Project No.	101 - Royal College Street	Date	20/01/23	Rev.	D	Drawn	M.B	Description	P3R
Drawing Title	Royal College Street Elevation	Date	December 2024	Scale	1 : 100	Date	20/02/23	Rev.	E
Drawing No.	101_310	Rev.	G	Date	12/12/24	Rev.	G	Drawn	M.B
								Description	Planning Application


Baynes Street - Elevation

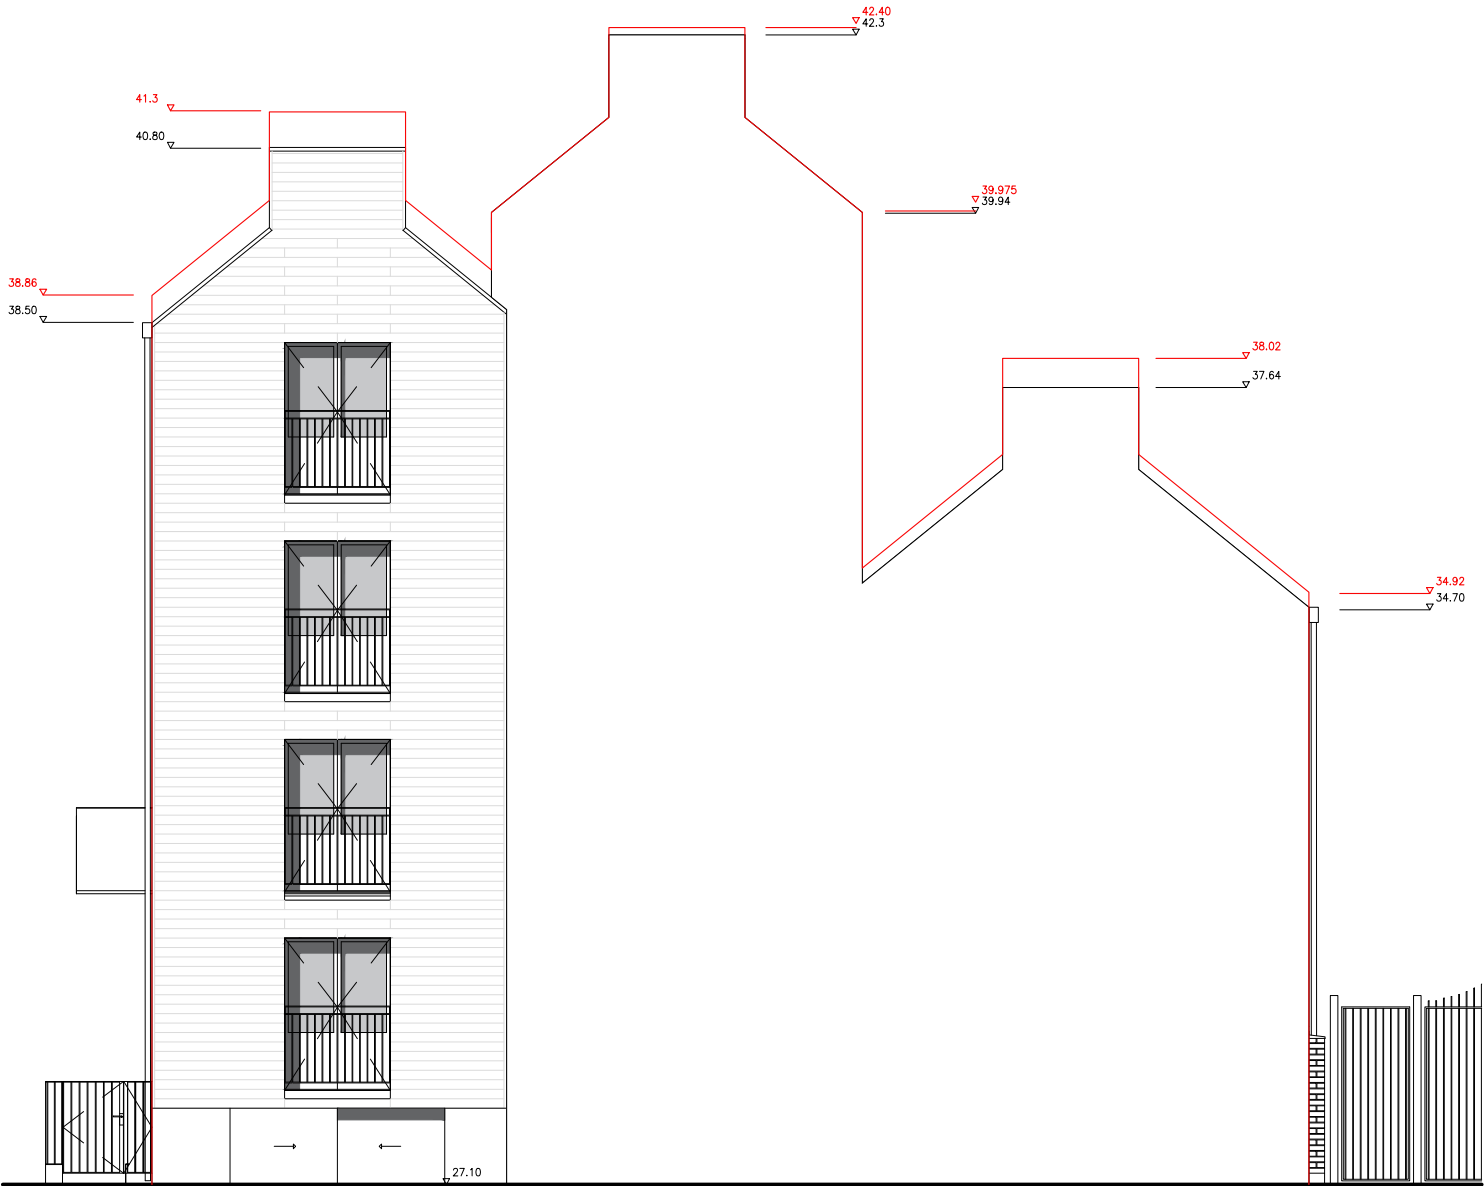

HENNING
STUMMEL
ARCHITECTS LTD

Gate House, 1 Smugglers Yard
London W12 8HU, United Kingdom
+44 (0) 797 313 1882
+44 (0) 208 749 0794
mail@henningstummelarchitects.co.uk
www.henningstummelarchitects.co.uk

Copyright Henning Stummel Architects Ltd
Do not scale drawing.
Drawing to be read in conjunction with relevant specialist drawings and specifications.
All dimensions are for guidance only.
Dimensions are not to be used for construction and have to be confirmed on site.

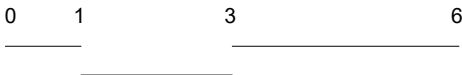

Project No.	101 - Royal College Street	Date	13/12/24	Rev.	A	Drawn	M.B	Description	Planning Application
Drawing Title	Baynes Street Elevation	Date	December 2024	Scale	1 : 100				
Drawing No.	101_311	Rev.	A						