

GENERAL NOTES

ALL INTERIOR DIMENSIONS INCLUDING CEILING HEIGHTS ARE TAKEN TO AND FROM FINISHED SURFACES UNLESS OTHERWISE STATED. ALL LEVELS AND DIMENSIONS MUST BE CHECKED ON SITE. ANY DISCREPANCIES WITH THE INFORMATION DEPICTED IN THIS DRAWING MUST BE REPORTED IN WRITING. RESPONSIBILITY CANNOT BE ACCEPTED FOR ALTERATIONS MADE TO THIS DRAWING WITHOUT PRIOR PERMISSION. THIS DRAWING MUST NOT BE PHOTOCOPIED, SCALED OR REPRODUCED OTHERWISE. SCALE ACCURACY CANNOT BE GUARANTEED. THIS DRAWING SHOULD NOT BE USED IN ANY CIRCUMSTANCES FOR ANY STRUCTURAL CALCULATION OR BUILDING CONSTRUCTION / DEMOLITION WORK.

SURVEY GRID

PLEASE NOTE THAT GRID SHOWN ON THIS DRAWING IS AS FOLLOW

- ARBITRARY
- ARBITRARY BUT APPROXIMATELY RELATED TO GRID NORTH
- BEST FIT TO ORDNANCE SURVEY DIGITAL DATA
- ORDNANCE SURVEY NATIONAL GRID USING GPS

LEVELS AND HEIGHTS

- AS ARCH SPRINGER HEIGHT
- AH ARCH HEAD HEIGHT
- B BEAM SOFFIT HEIGHT
- C CEILING SOFFIT HEIGHT
- D DOOR HEAD HEIGHT
- FL FLOOR LEVEL
- P PLINTH HEIGHT
- S SOFFIT HEIGHT
- T TRUNKING HEIGHT
- WS WINDOW SILL HEIGHT
- WH WINDOW HEAD HEIGHT

PLEASE NOTE: ALL HEIGHTS TAKEN FROM FLOOR/LANDING UNLESS OTHERWISE STATED.

DATUM: ARBITRARY

DESCRIPTION - N/A


N/A

	SURVEY STATION		BENCH MARK
	LEVEL POSITION		FULL WATER
	TELESON OVERHEAD		SURFACE WATER
	POWER OVERHEAD		COMBINED WATER
	GAS		WALL
	UNKNOWN SURFACES		BUILDING FACE
	CHANGE OF SURFACE		OVERHEAD FEATURE
	DROP KERB		TREE
	FENCE		DOUBLE GATE
	KERB		STEP UP
	VEGETATION		ANGLED FACE
	TREE CANOPY		SLOPING MASONRY
	SINGLE GATE		ELEVATION MARKER
	SLOPE		ELECTRICAL SOCKET
	ANGLED CEILING		LIGHT
	FLOORBOARD DIRECTION		EMERGENCY LIGHTING
	FLOORING CEILING		SMOKE DETECTOR
	SECTION MARKER		RADIATOR
	ELECTRICAL SOCKET		ELECTRICAL SWITCH
	LIGHT		WALL MOUNTED LIGHT
	EMERGENCY LIGHTING		SMOKE DETECTOR
	RADIATOR		

ABBREVIATIONS (Where Applicable)

AB	AIR BRICK	OH	OVERHEAD
ACU	AIR CONDITIONING UNIT	PLT	PAVEMENT LIGHT
BOL	BOLLARD	R	RADIATOR
BRW	BRICK WALL	RG	ROAD GULLY
BT	BRITISH TELECOM	RH	RADIATOR HOUSING
CATV	CABLE TELEVISION COVER	RNB	ROAD NAME BOARD
CE	CLEANING EYE	RS	ROAD SIGN
CL	COVER LEVEL	RW	REATINING WALL
CPS	CONC. PAVING SLABS	RWP	RAINWATER PIPE
DP	DOWN PIPE	SC	STOP COCK
ECP	ELECTRIC CABLE PIT	SG	SECONDARY GLAZING
EP	ELECTRICITY POLE	SV	STOP VALVE
FH	FIRE HYDRANT	T	TRUNKING
G	GULLY	TIC	TELECOM INSPECTION COVER
GSC	GAS STOP COCK	TDO	TRAP DOOR OVER
GV	GAS VALVE	TLT	TRAFFIC LIGHT
HWC	HOT WATER CYLINDER	TP	TELEGRAPH POLE
HTR	HEATED TOWEL RAIL	TPS	TACTILE PAVING SLABS
IC	INSPECTION COVER	UTL	UNABLE TO LIFT
LP	LAMP POST	V	VENT
MH	MANHOLE	VP	VENT PIPE
MKR	MARKER	W	WINDOW
NB	NOTICE BOARD	WM	WATER METER
NFI	NO FURTHER INFORMATION	WP	WASTE PIPE

LOCATION PLAN

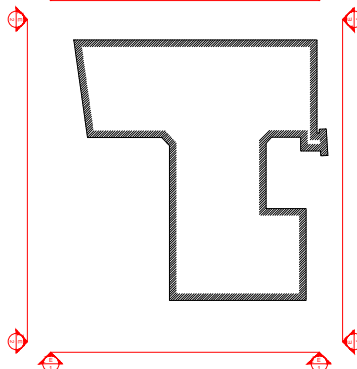


PROJECT TITLE

CHESTER COURT
LISSENDEN GARDENS
LONDON, NW5 1LY


DRAWING TITLE

PROPOSED ELEVATIONS


SCALE 1:100		
SCALE 1:100	SIZE A1	DRAWING 79819
DRAWN DO	CHECKED HR	DATE OCT 2024

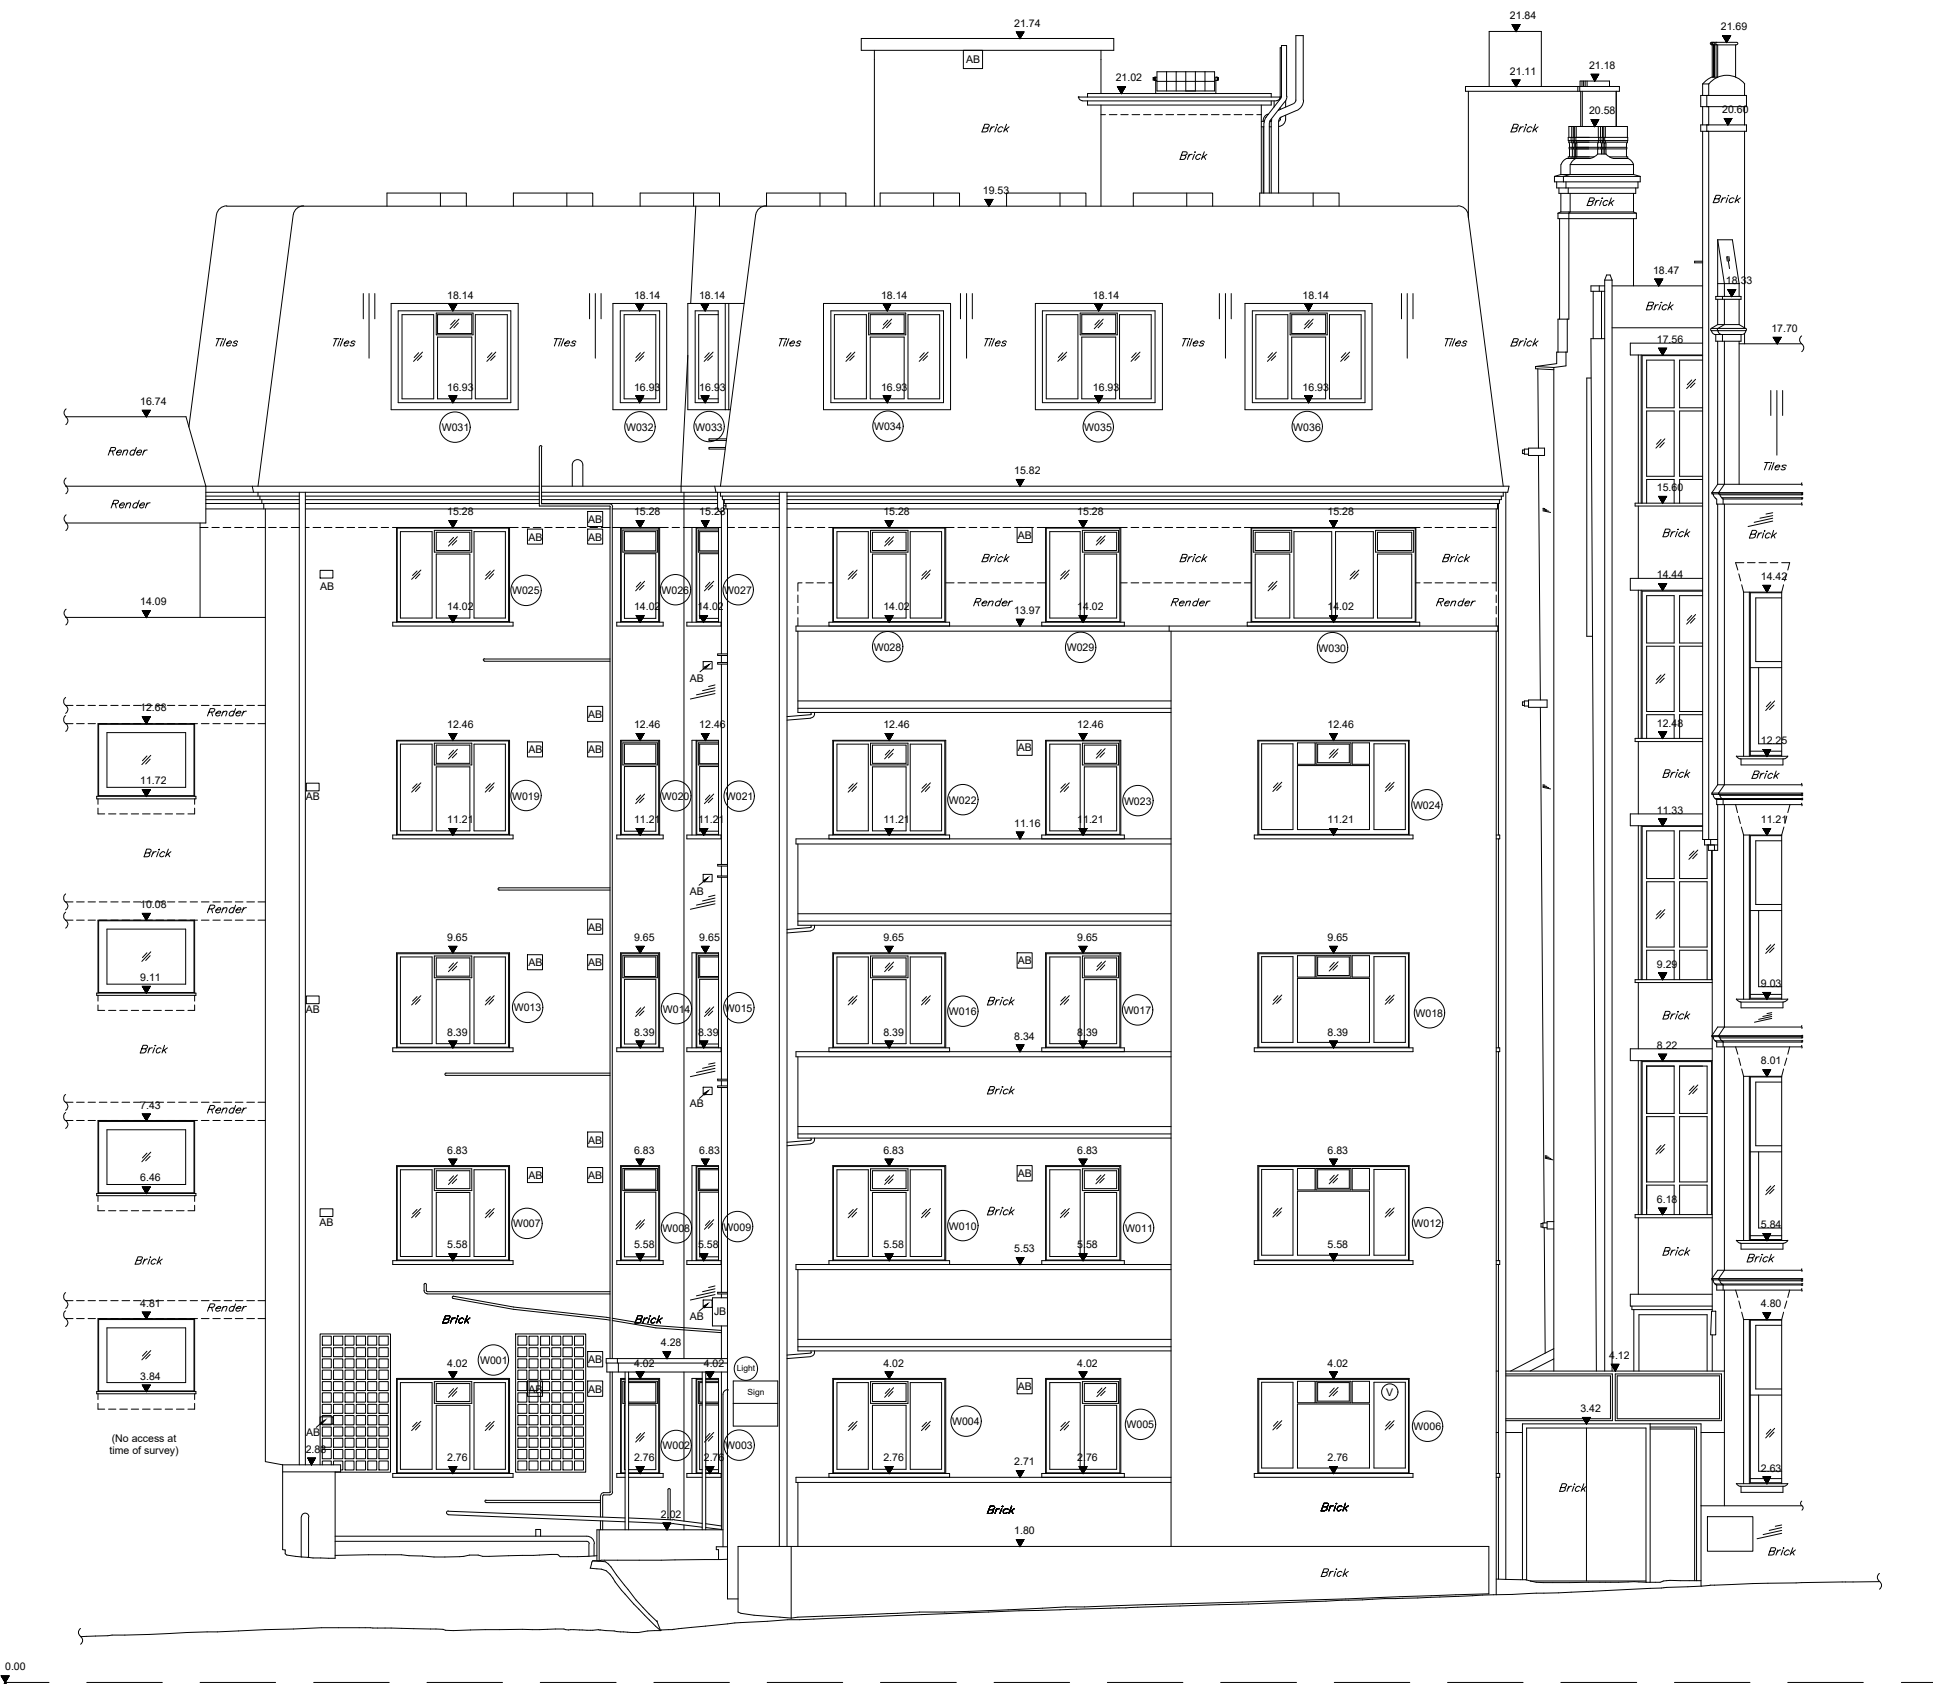

ELEVATION 1

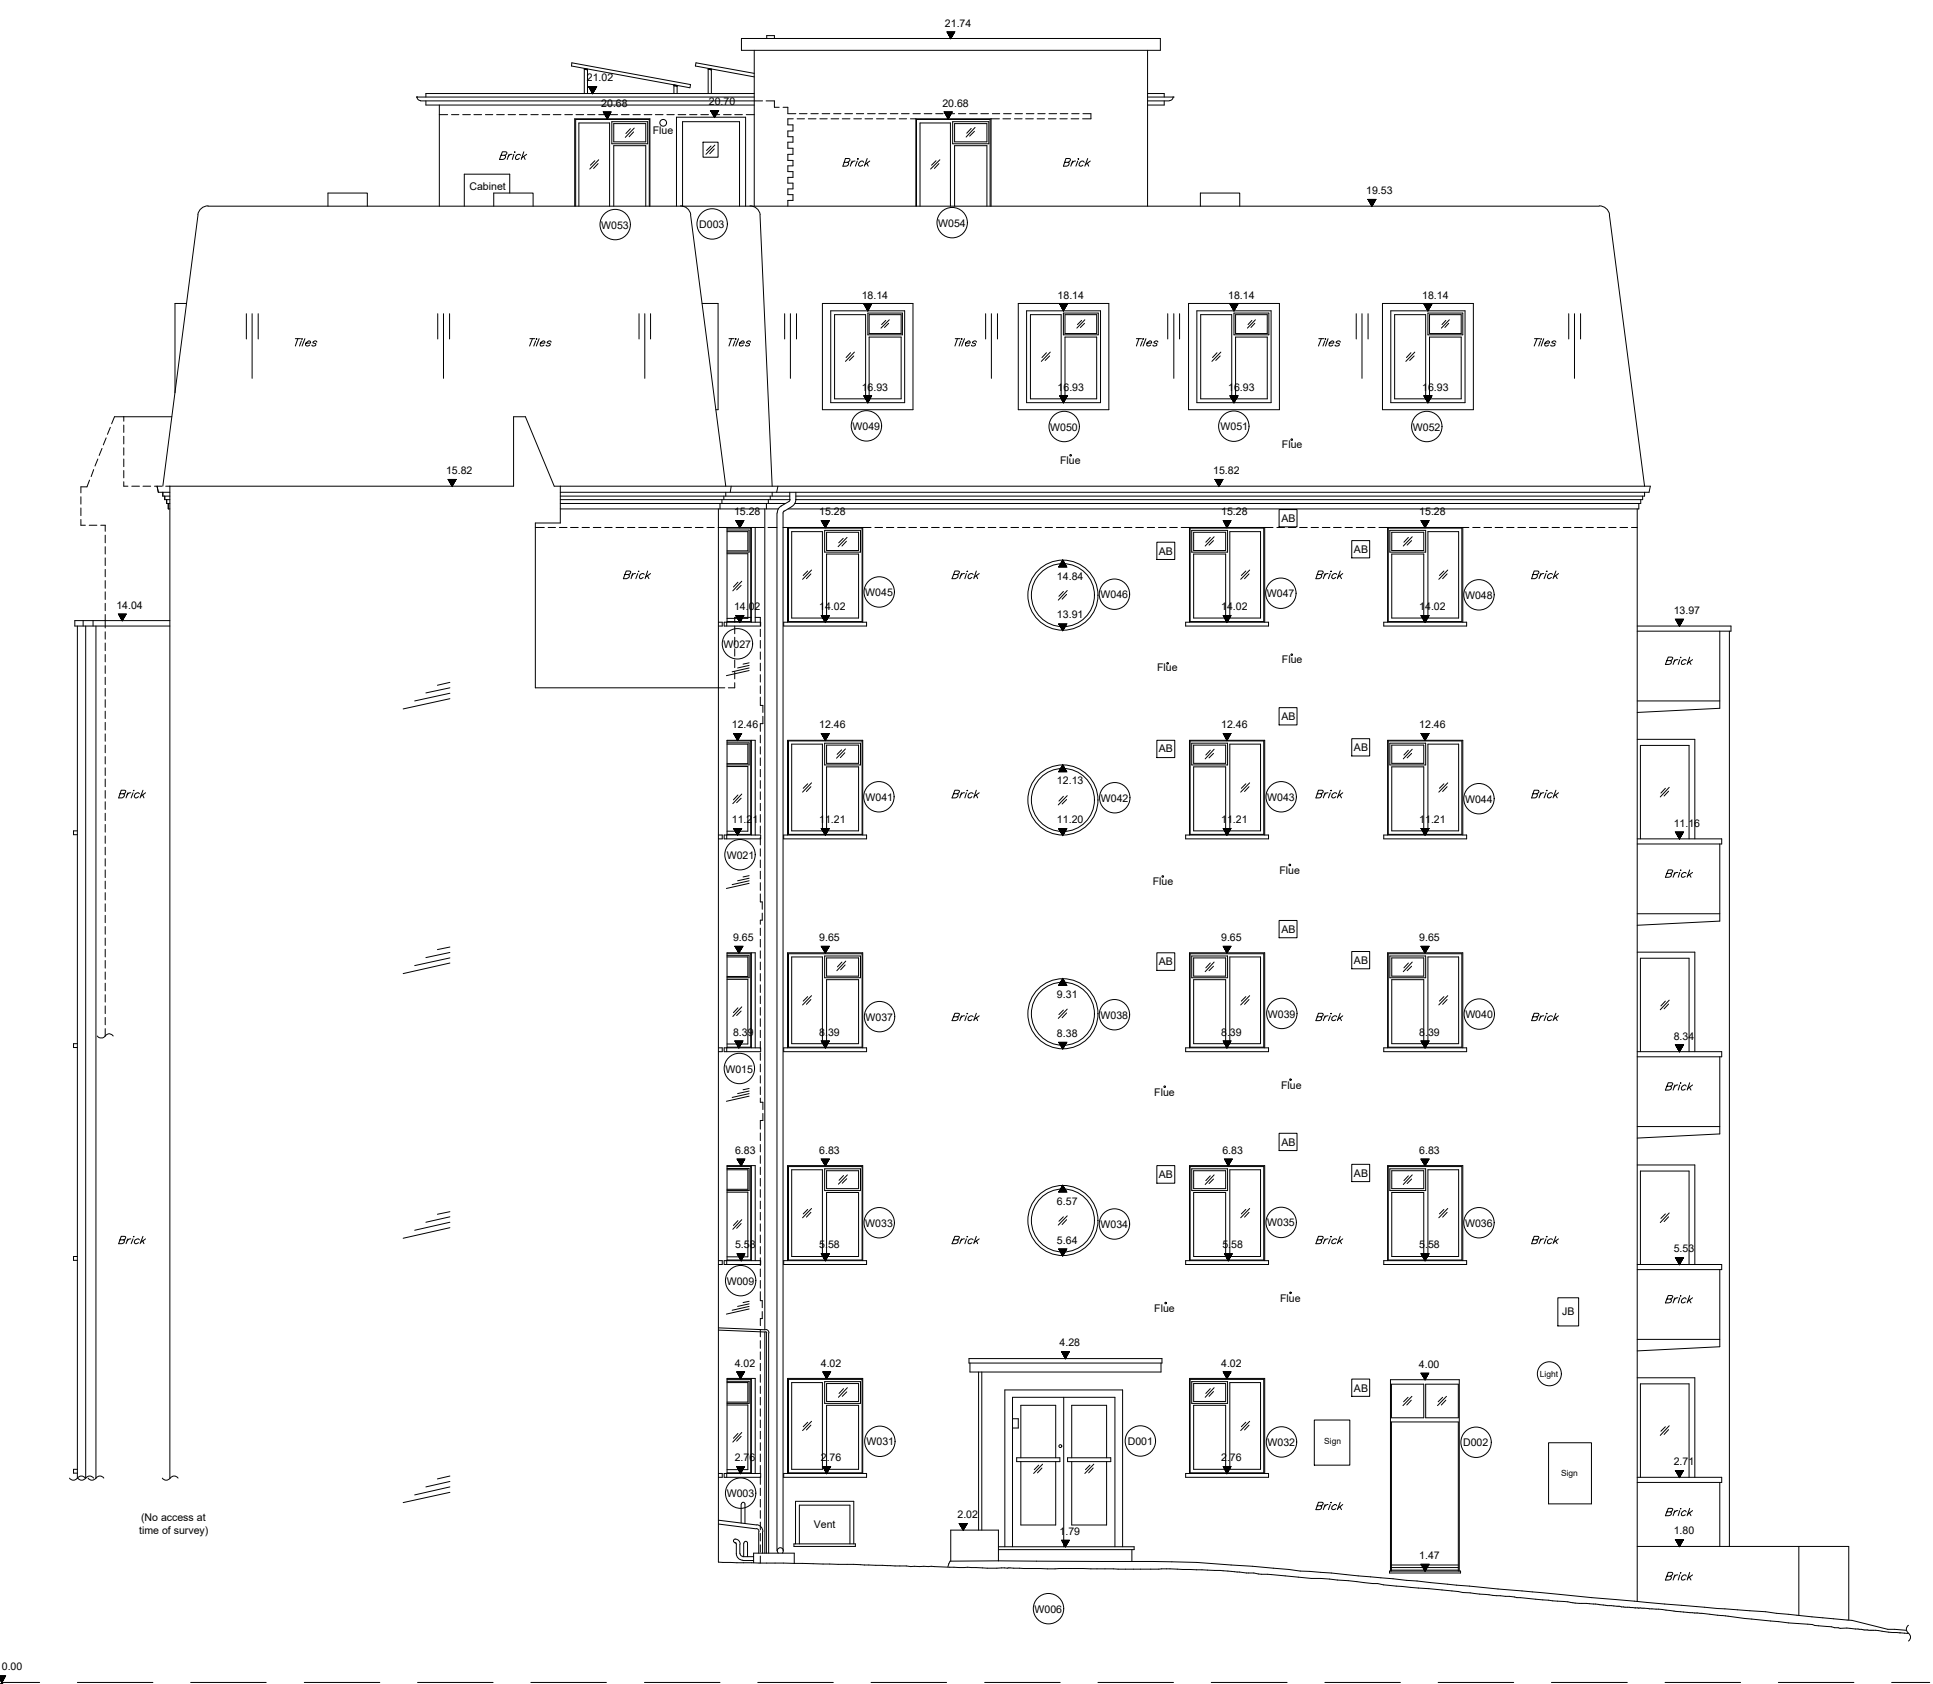

ELEVATION 2

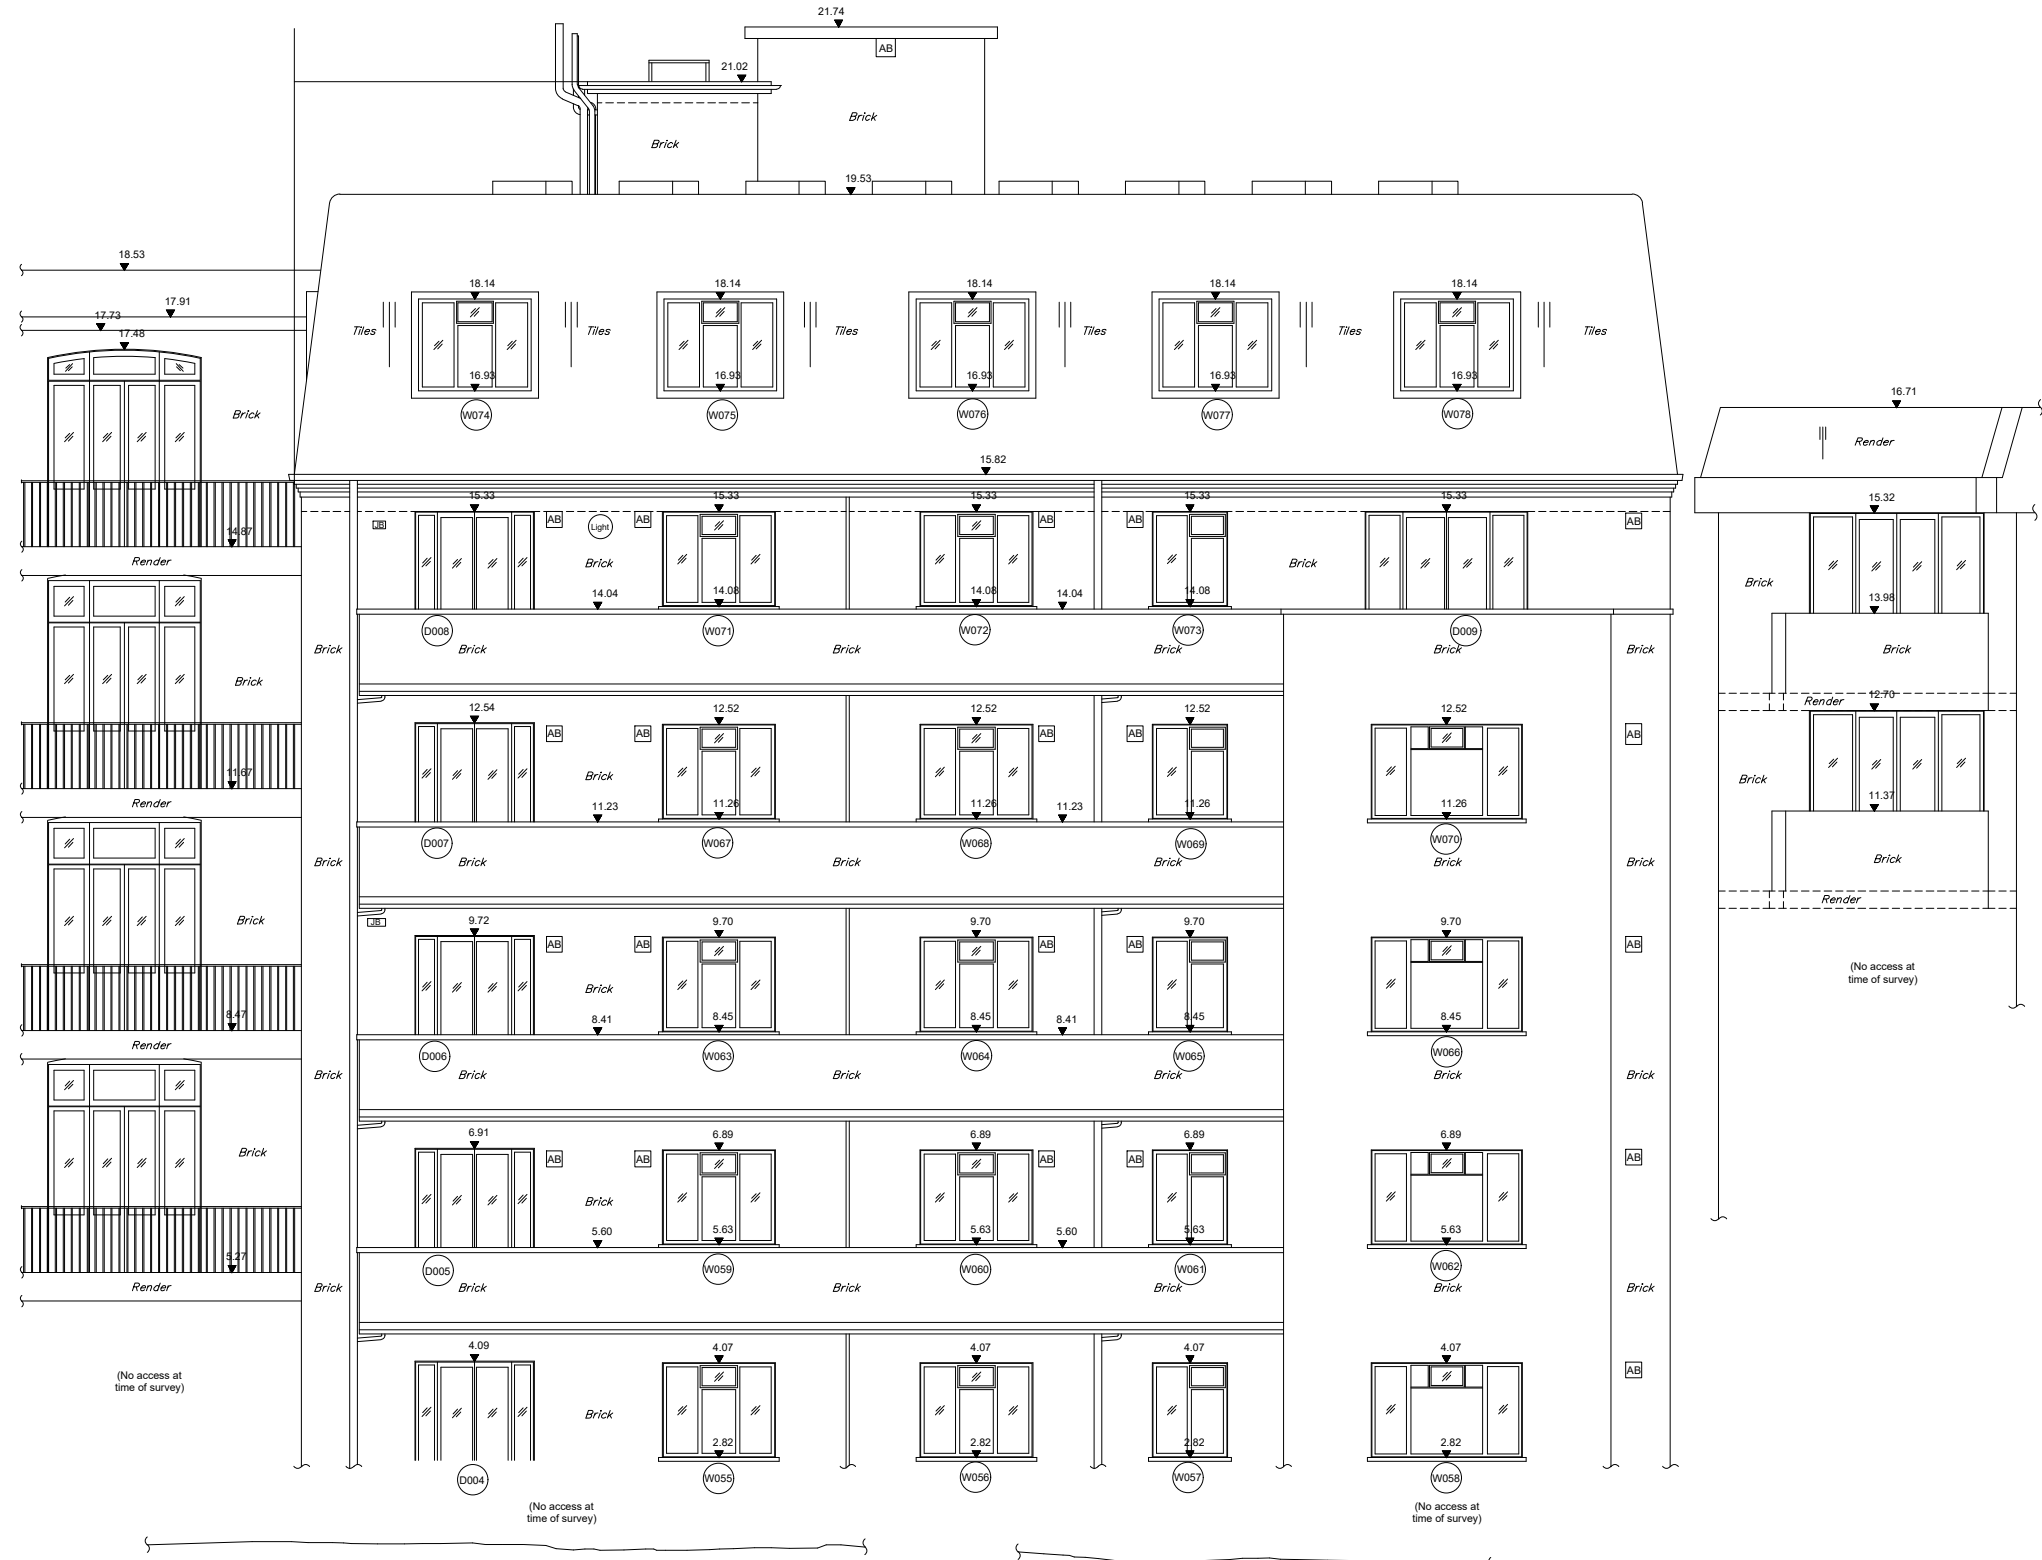

ELEVATION 3



ELEVATION 4