

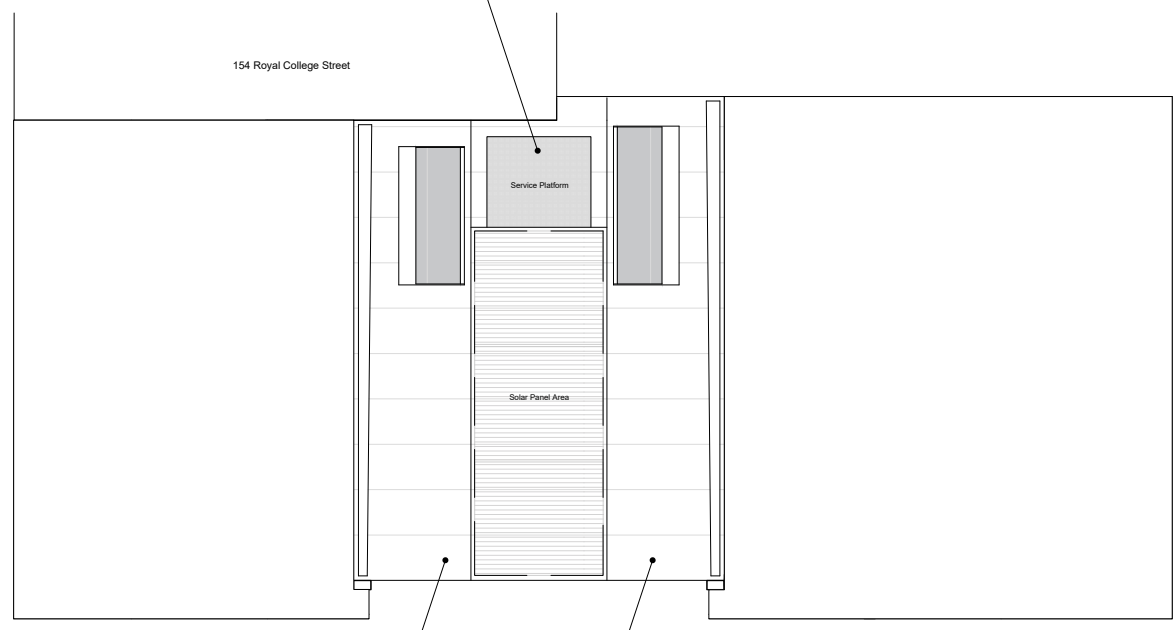


Service platform to repair or replace solar panels, and clean gutters.

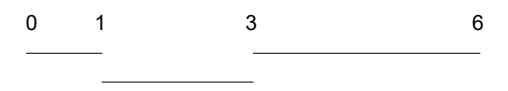


Removal of Greenroof and replace with Brick Red Greencoat colour coated steel

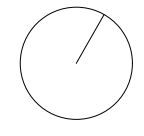


Project No.	101 - Royal College Street	Date	Rev.	Drawn	Description		
Drawing Title	Roof Plan	20/01/23	C	M.B	P3R		
Date	December 2024	Scale	1 : 100	20/02/23	D	M.B	Planning Application
Drawing No.	101_150	Rev.	F	12/12/24	F	M.B	Planning Application

# Rear Elevation

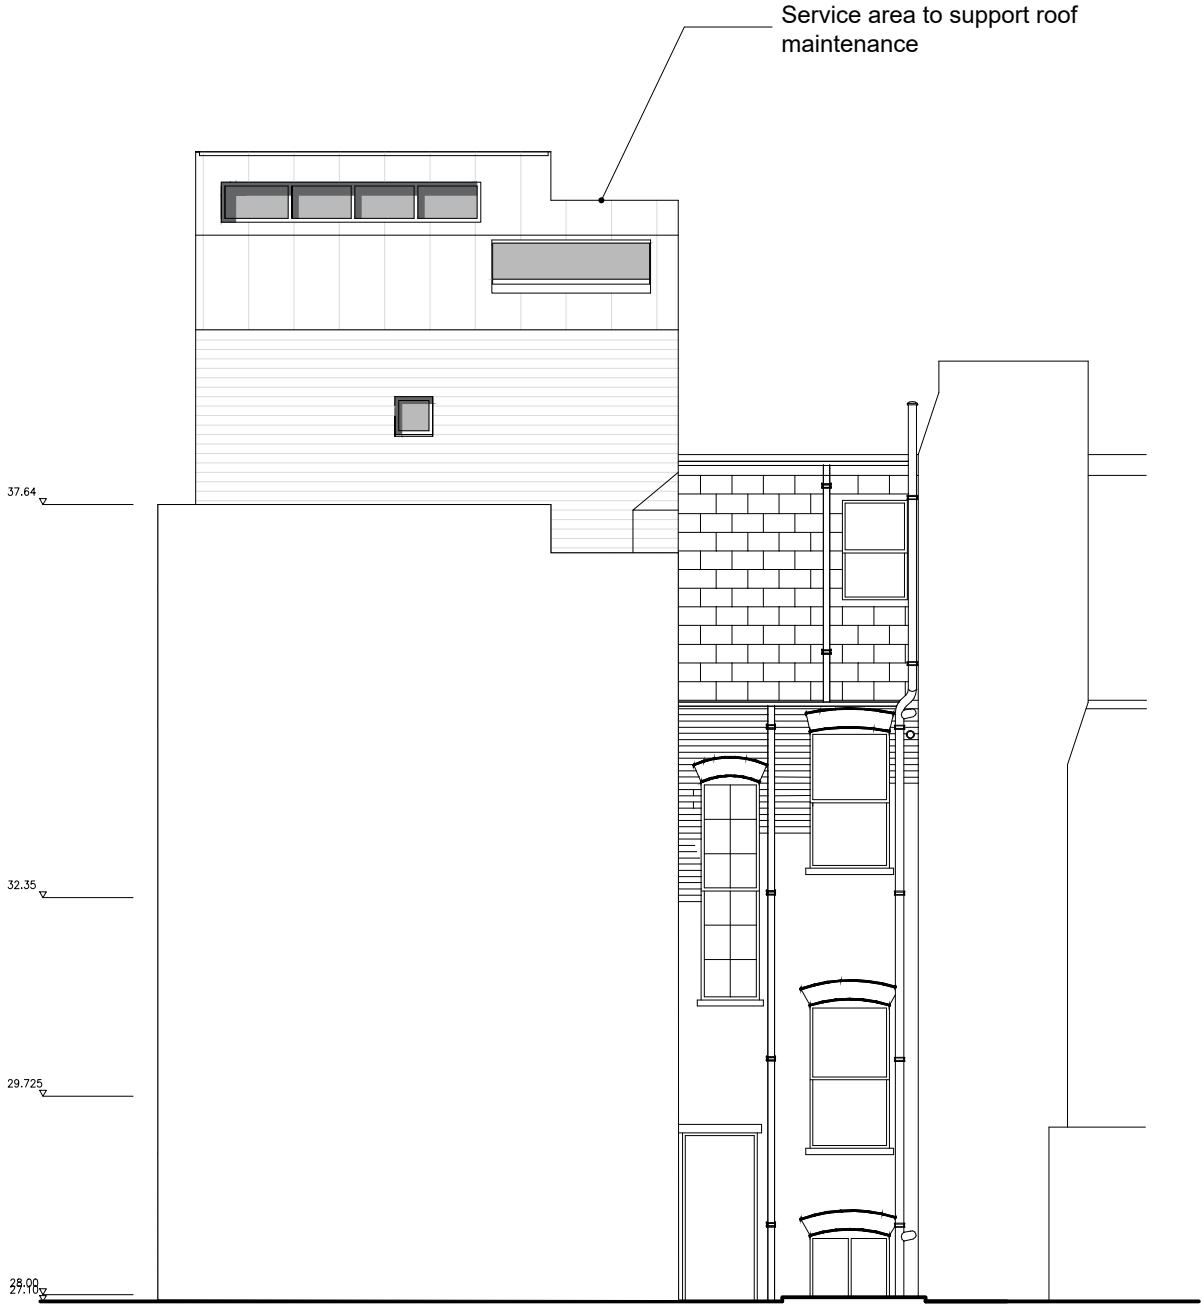

Project No.	101 - Royal College Street		Date	Rev.	Drawn	Description	
Drawing Title	East Elevation		20/01/23	D	M.B	P3R	
Date	December 2024	Scale	1 : 100	20/02/23	E	M.B	Planning Application
Drawing No.	101_300	Rev.	F	12/12/24	F	M.B	Planning Application

# Baynes Street - Elevation

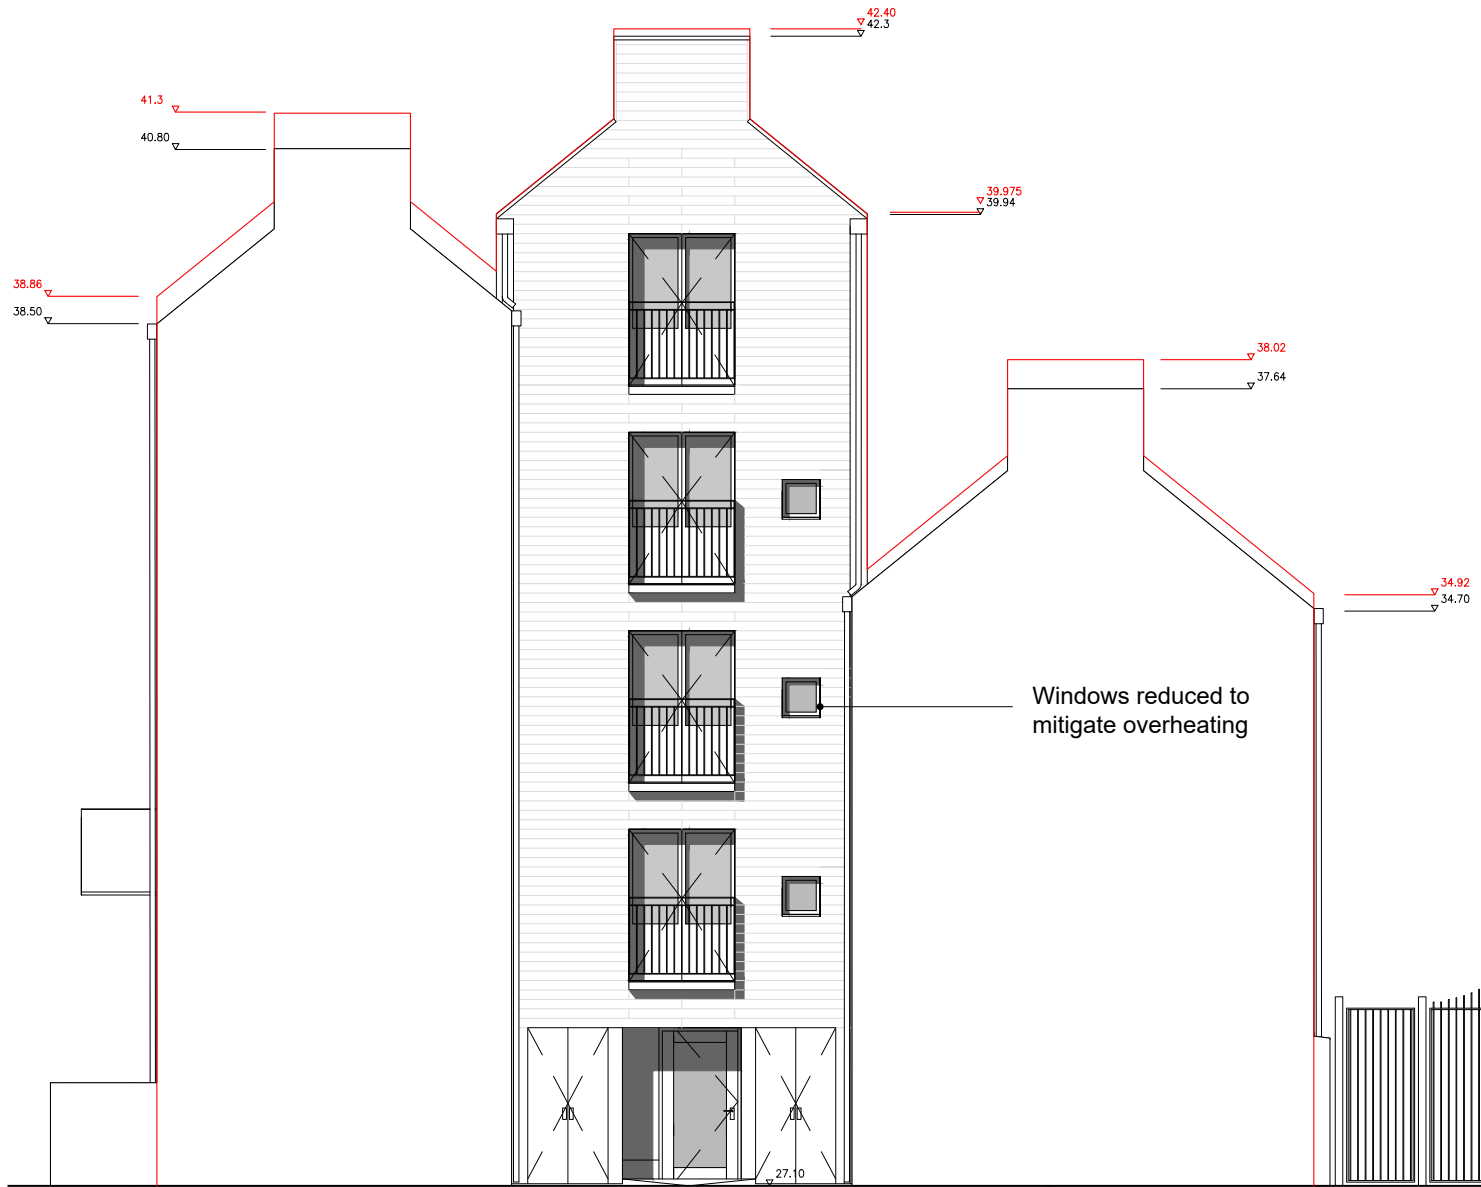

**HENNING  
STUMMEL**  
ARCHITECTS LTD

Gate House, 1 Smugglers Yard  
London W12 8HU, United Kingdom  
+44 (0) 797 313 1882  
+44 (0) 208 749 0794  
mail@henningstummelarchitects.co.uk  
www.henningstummelarchitects.co.uk

Copyright Henning Stummel Architects Ltd  
Do not scale drawing.  
Drawing to be read in conjunction with relevant specialist drawings and specifications.  
All dimensions are for guidance only.  
Dimensions are not to be used for construction and have to be confirmed on site.

0 1 3 6

Project No.	101 - Royal College Street	Date	Rev.	Drawn	Description		
Drawing Title	Royal College Street & Baynes Street Elevation	20/01/23	D	M.B	P3R		
Date	December 2024	Scale	1 : 100	20/02/23	E	M.B	Planning Application
Drawing No.	101_310	Rev.	G	12/12/24	G	M.B	Planning Application