

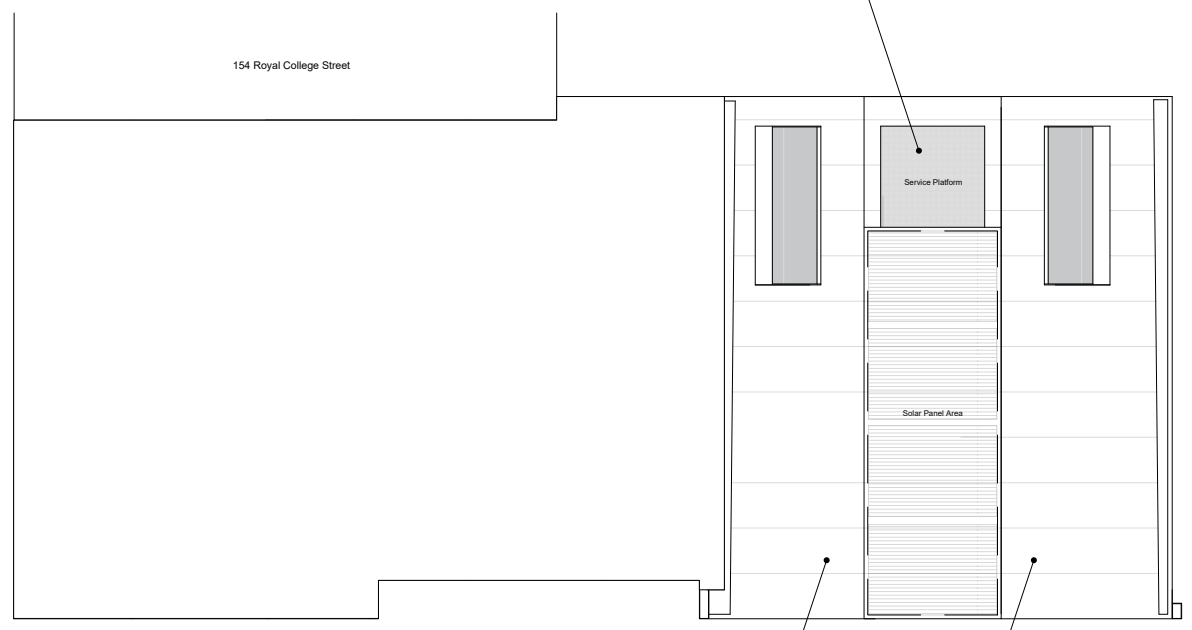


Service platform to repair or replace solar panels, and clean gutters.

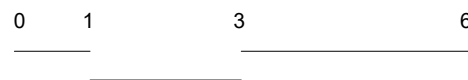

Removal of Greenroof and replace with Brick Red Greencoat colour coated steel

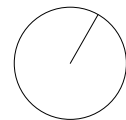


Project No.	101 - Royal College Street		Date	20/01/23	Rev.	C	Drawn	M.B	Description	P3R
Drawing Title	Roof Plan		Date	December 2024	Scale	1 : 100	Date	20/02/23	Rev.	D
Drawing No.	101_150		Date	12/12/24	Rev.	F	Drawn	M.B	Description	Planning Application

Rear Elevation



Project No.	101 - Royal College Street		Date	Rev.	Drawn	Description	
Drawing Title	East Elevation		20/01/23	D	M.B	P3R	
Date	December 2024	Scale	1 : 100	20/02/23	E	M.B	Planning Application
Drawing No.	101_300	Rev.	F	12/12/24	F	M.B	Planning Application

Baynes Street - Elevation

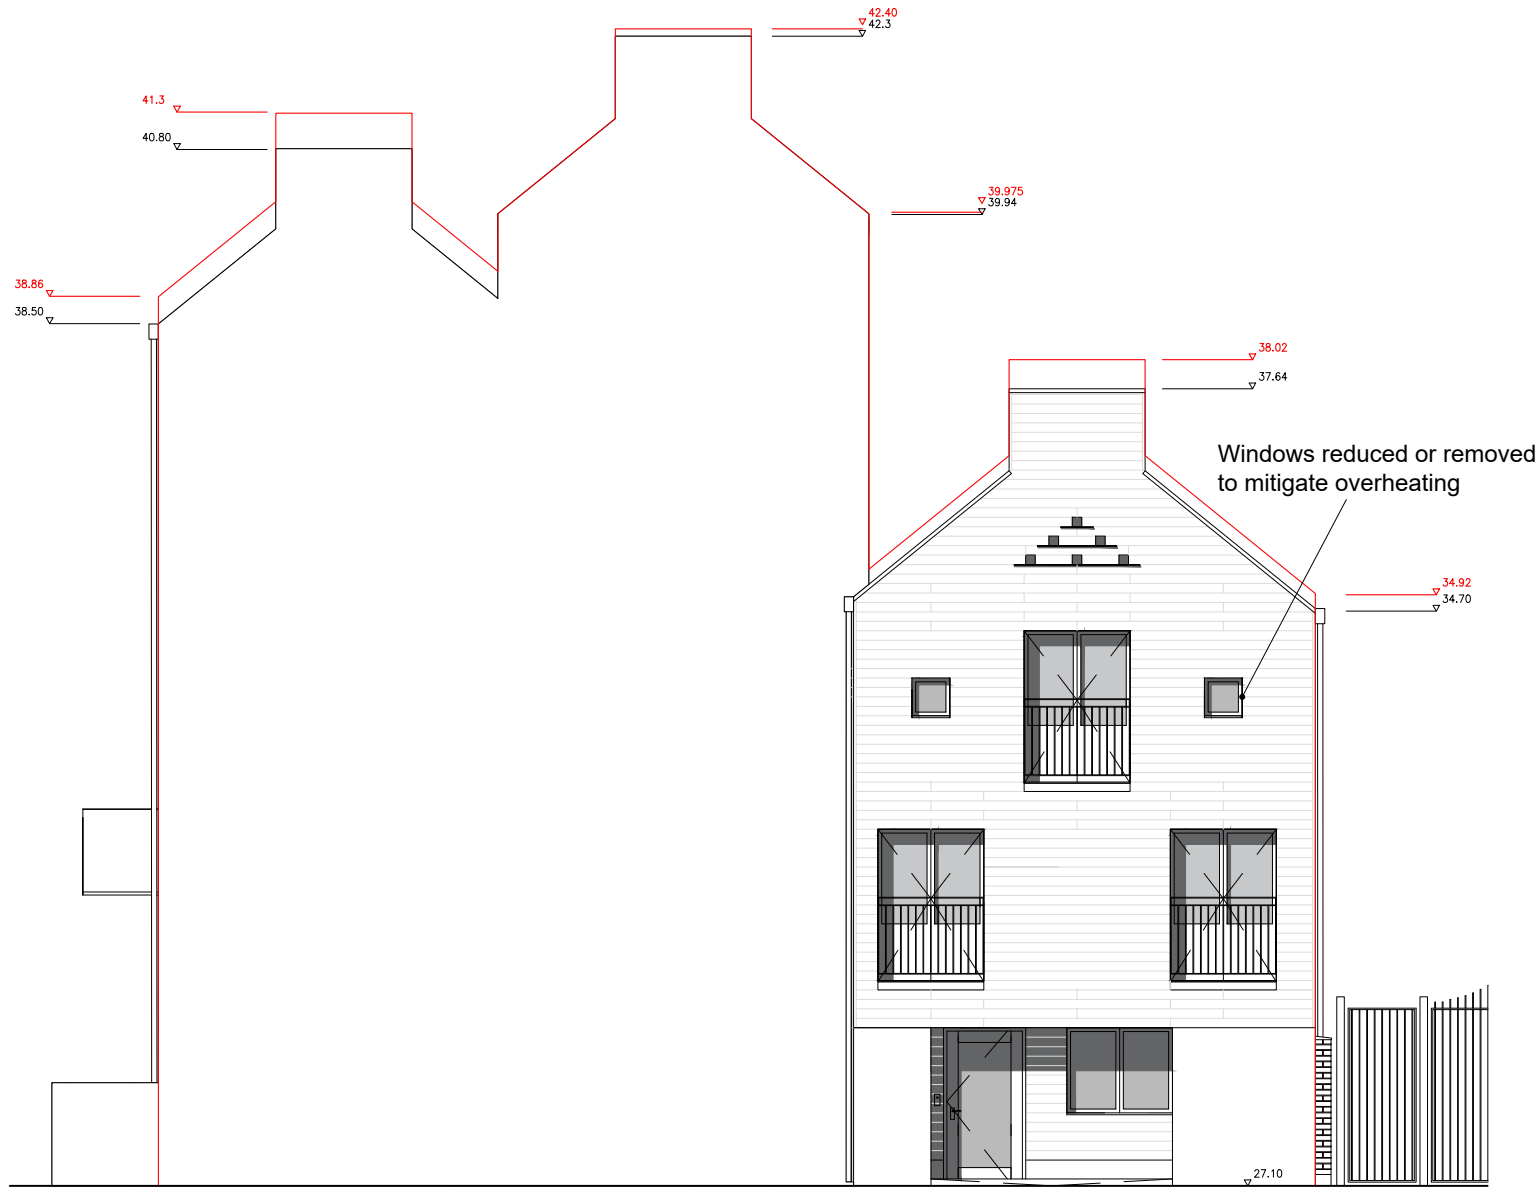

HENNING STUMMEL
ARCHITECTS LTD

Gate House, 1 Smugglers Yard
London W12 8HU, United Kingdom
+44 (0) 797 313 1882
+44 (0) 208 749 0794
mail@henningstummelarchitects.co.uk
www.henningstummelarchitects.co.uk

Copyright Henning Stummel Architects Ltd
Do not scale drawing.
Drawing to be read in conjunction with relevant specialist drawings and specifications.
All dimensions are for guidance only.
Dimensions are not to be used for construction and have to be confirmed on site.

0 1 3 6

Project No.	101 - Royal College Street	Date	Rev.	Drawn	Description
Drawing Title	Royal College Street & Baynes Street Elevation	20/01/23	D	M.B	P3R
Date	December 2024	20/02/23	E	M.B	Planning Application
Drawing No.	101_310	12/12/24	G	M.B	Planning Application
		Scale	1 : 100		
		Rev.	G		