




Front Elevation

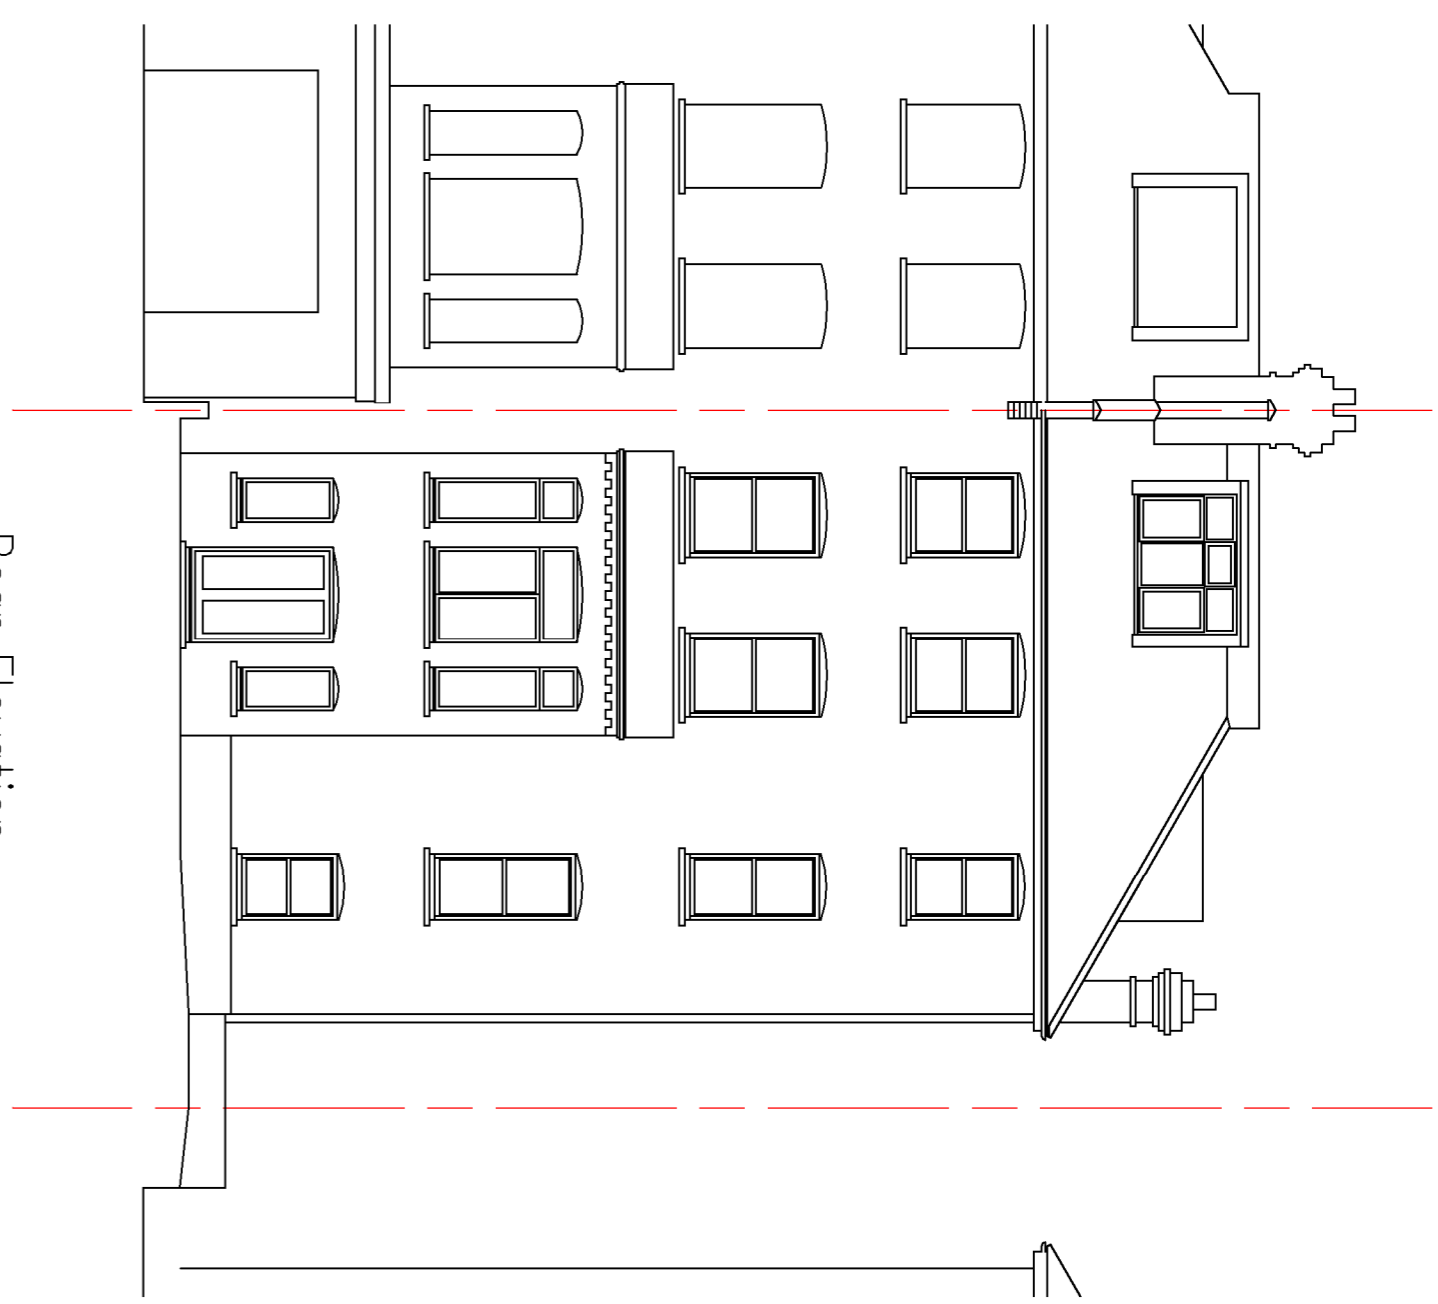


Rear Elevation

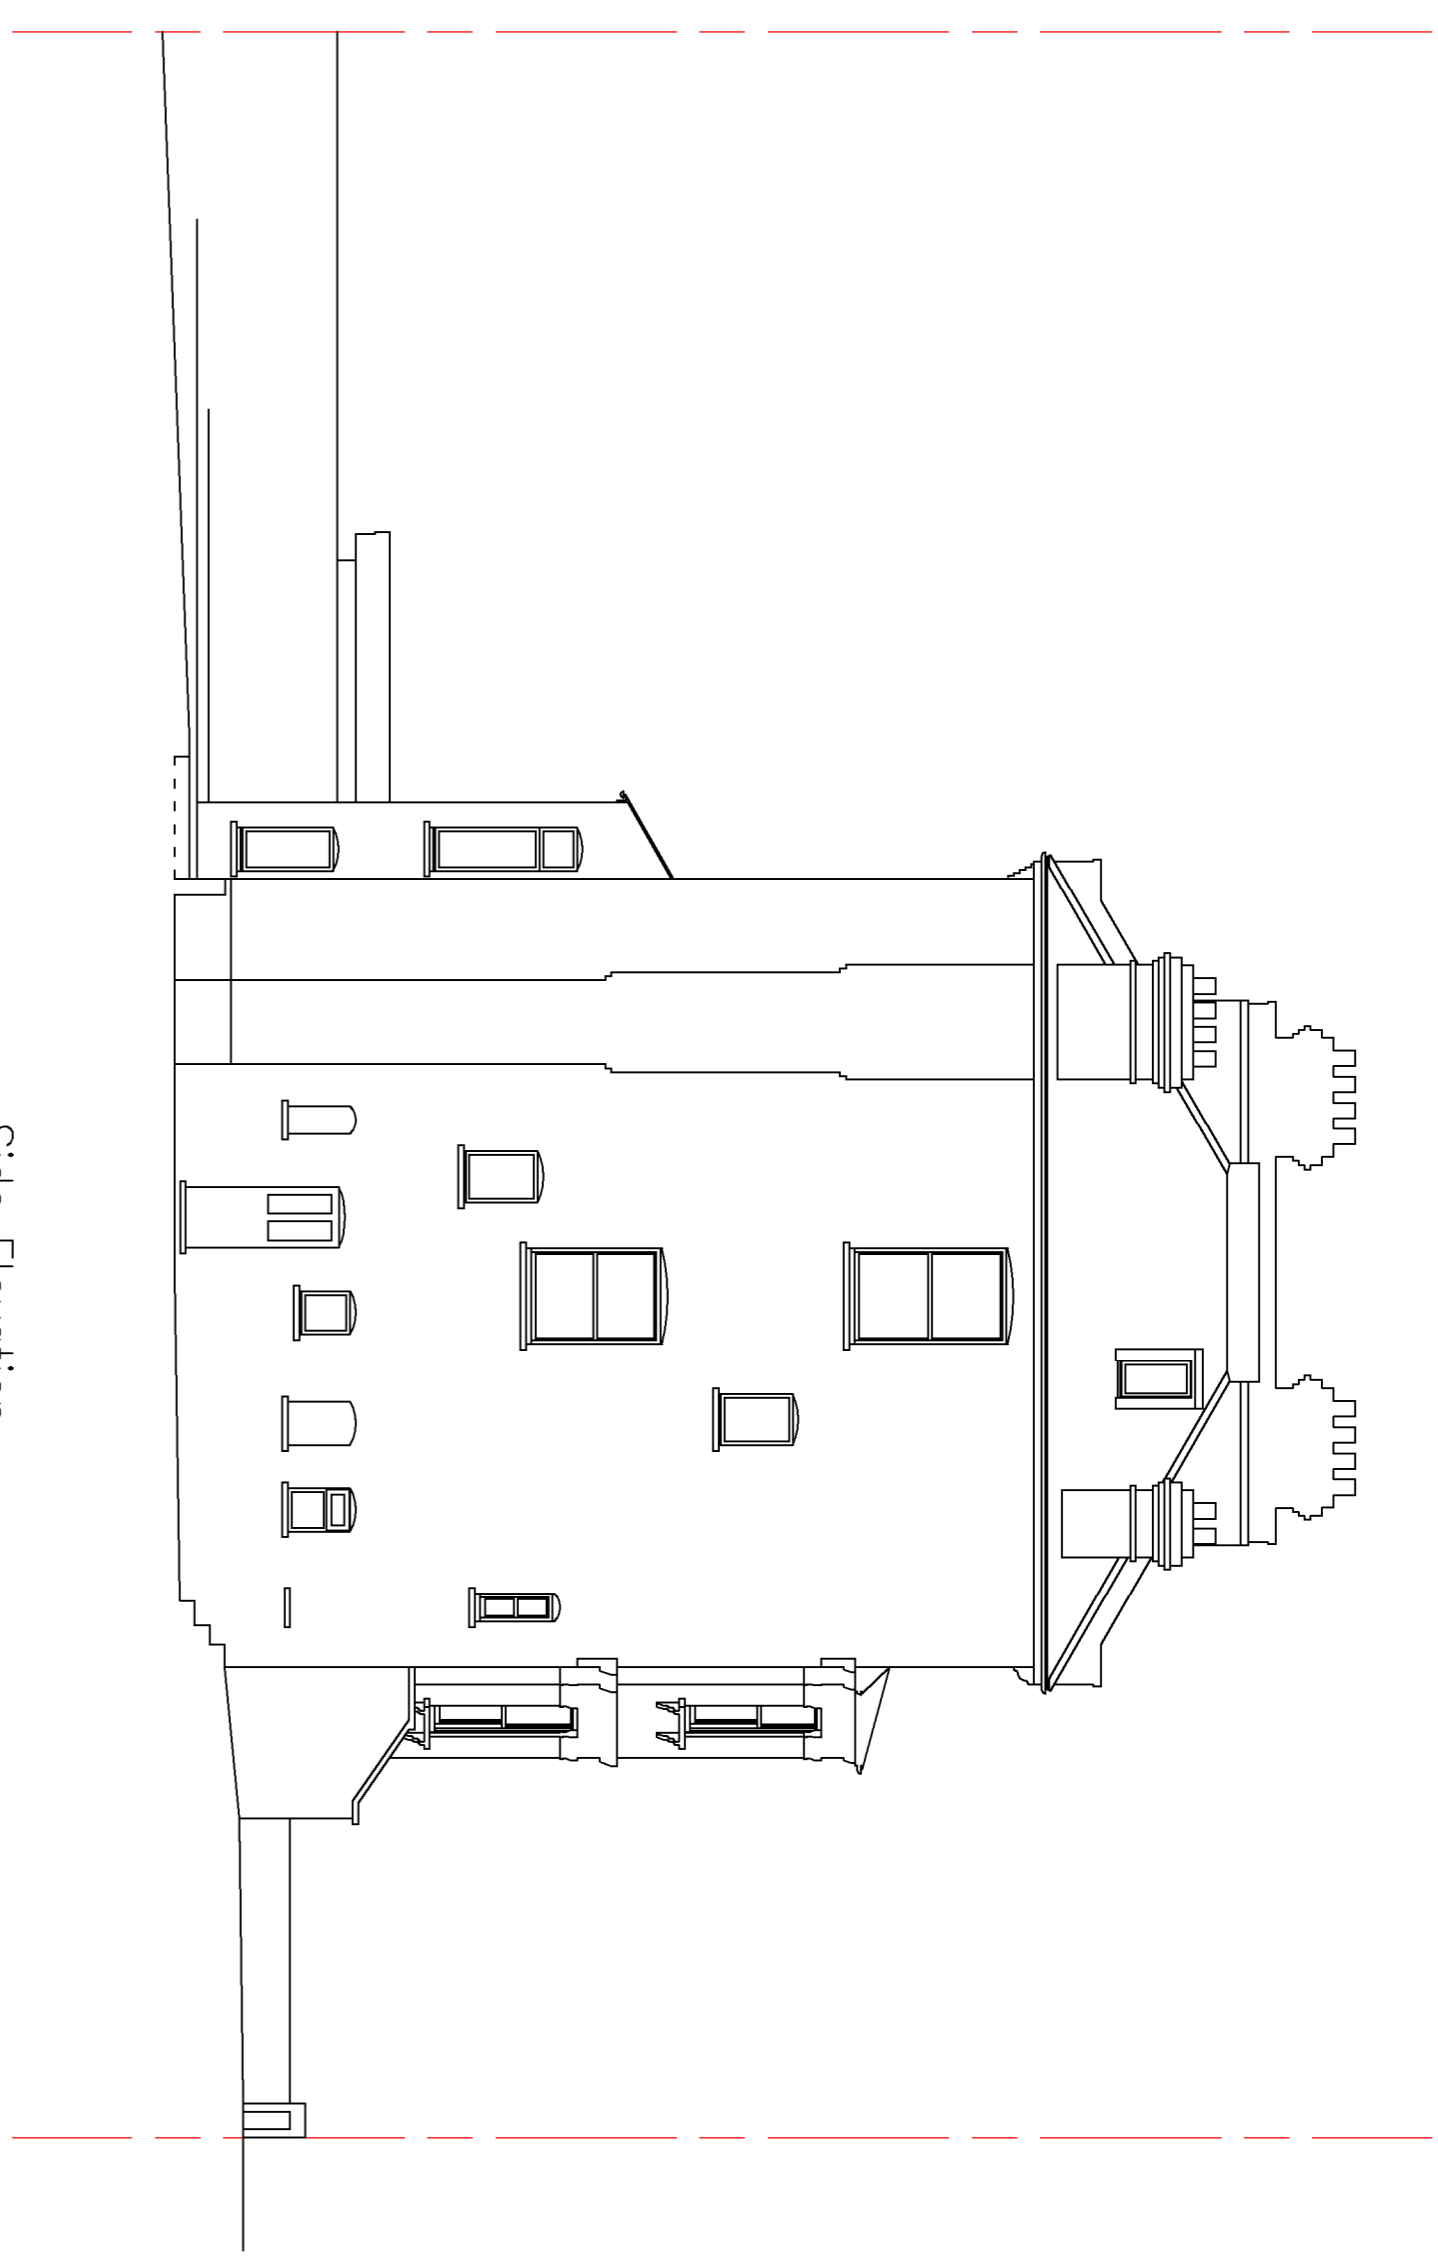


Side Elevation

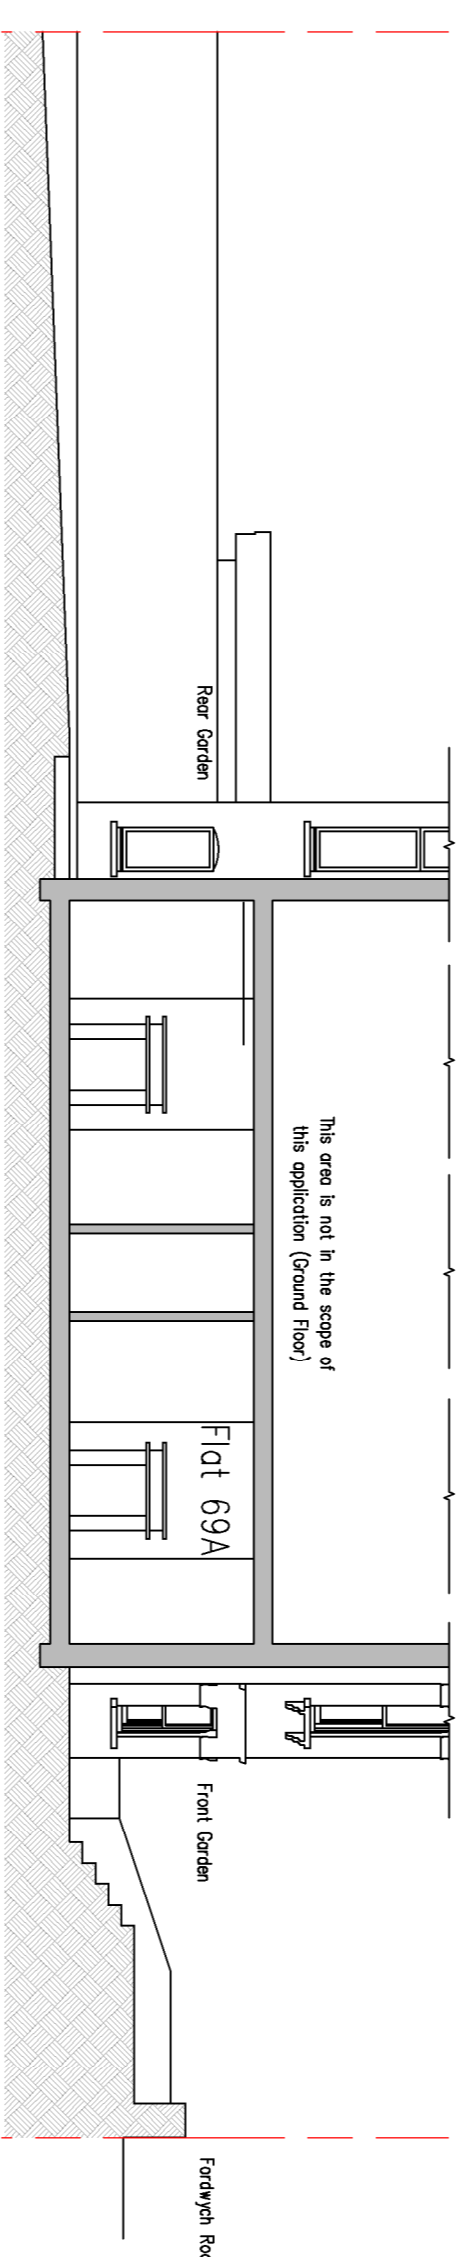



Section A-A

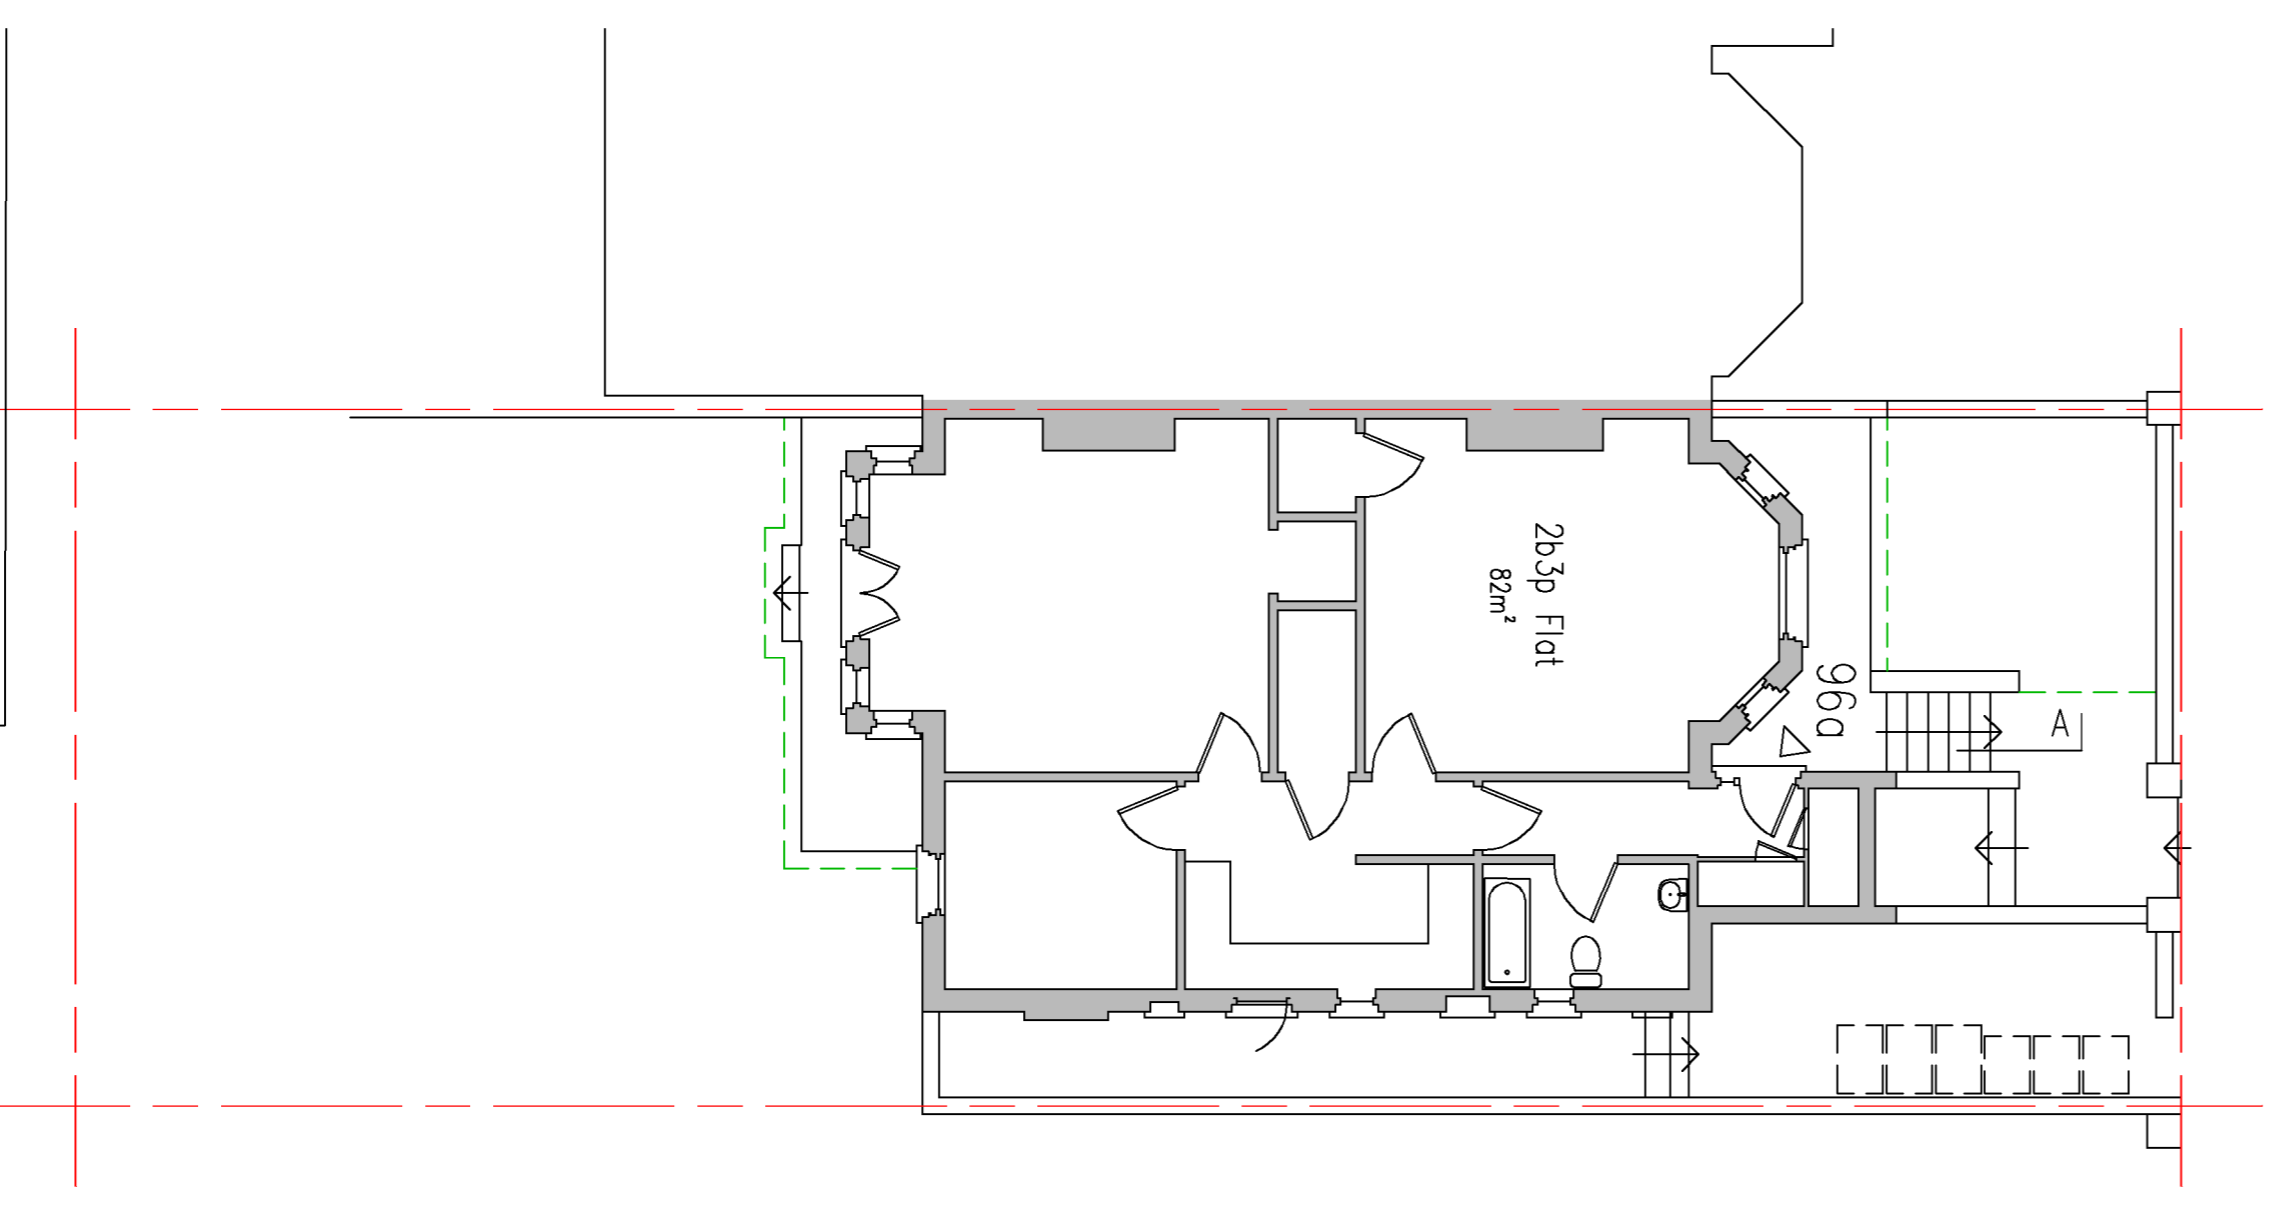


Lower Ground Floor Plan

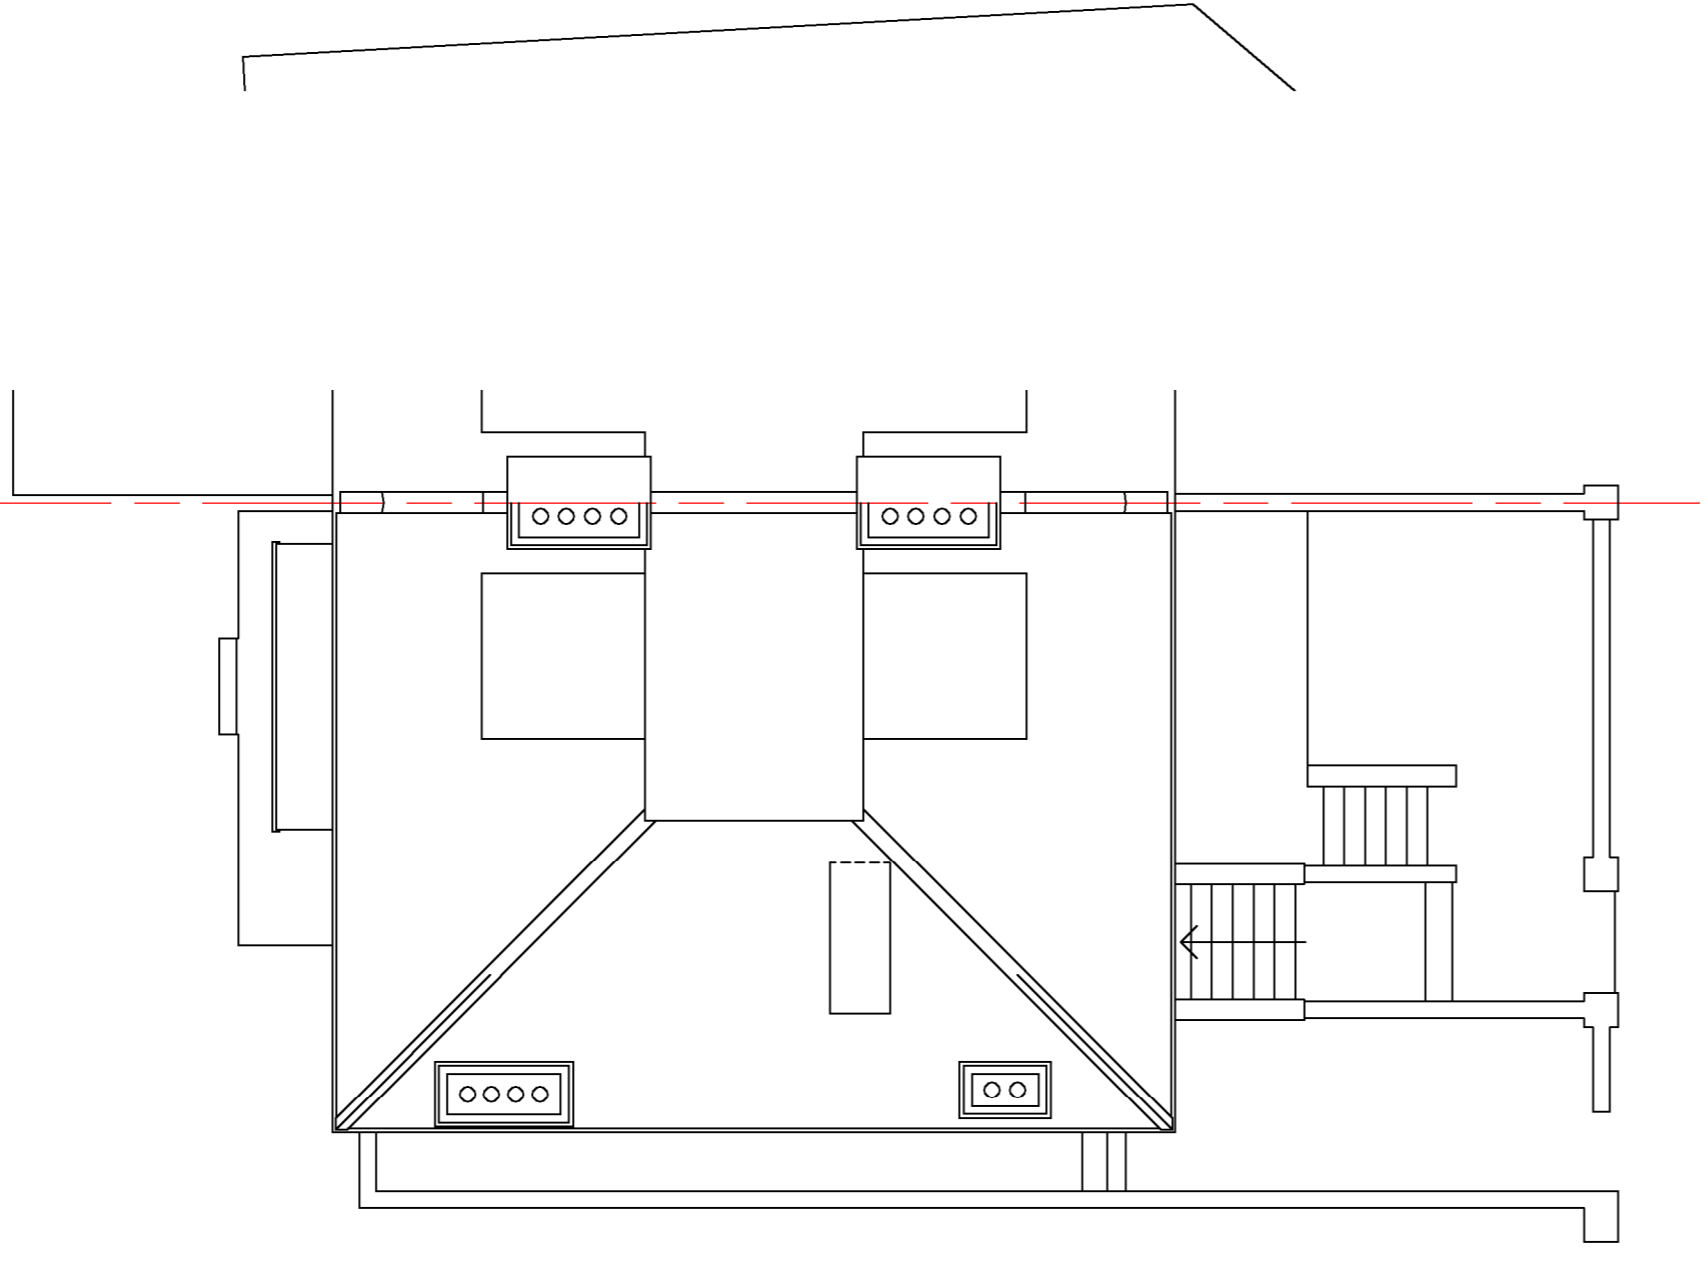

Roof Plan

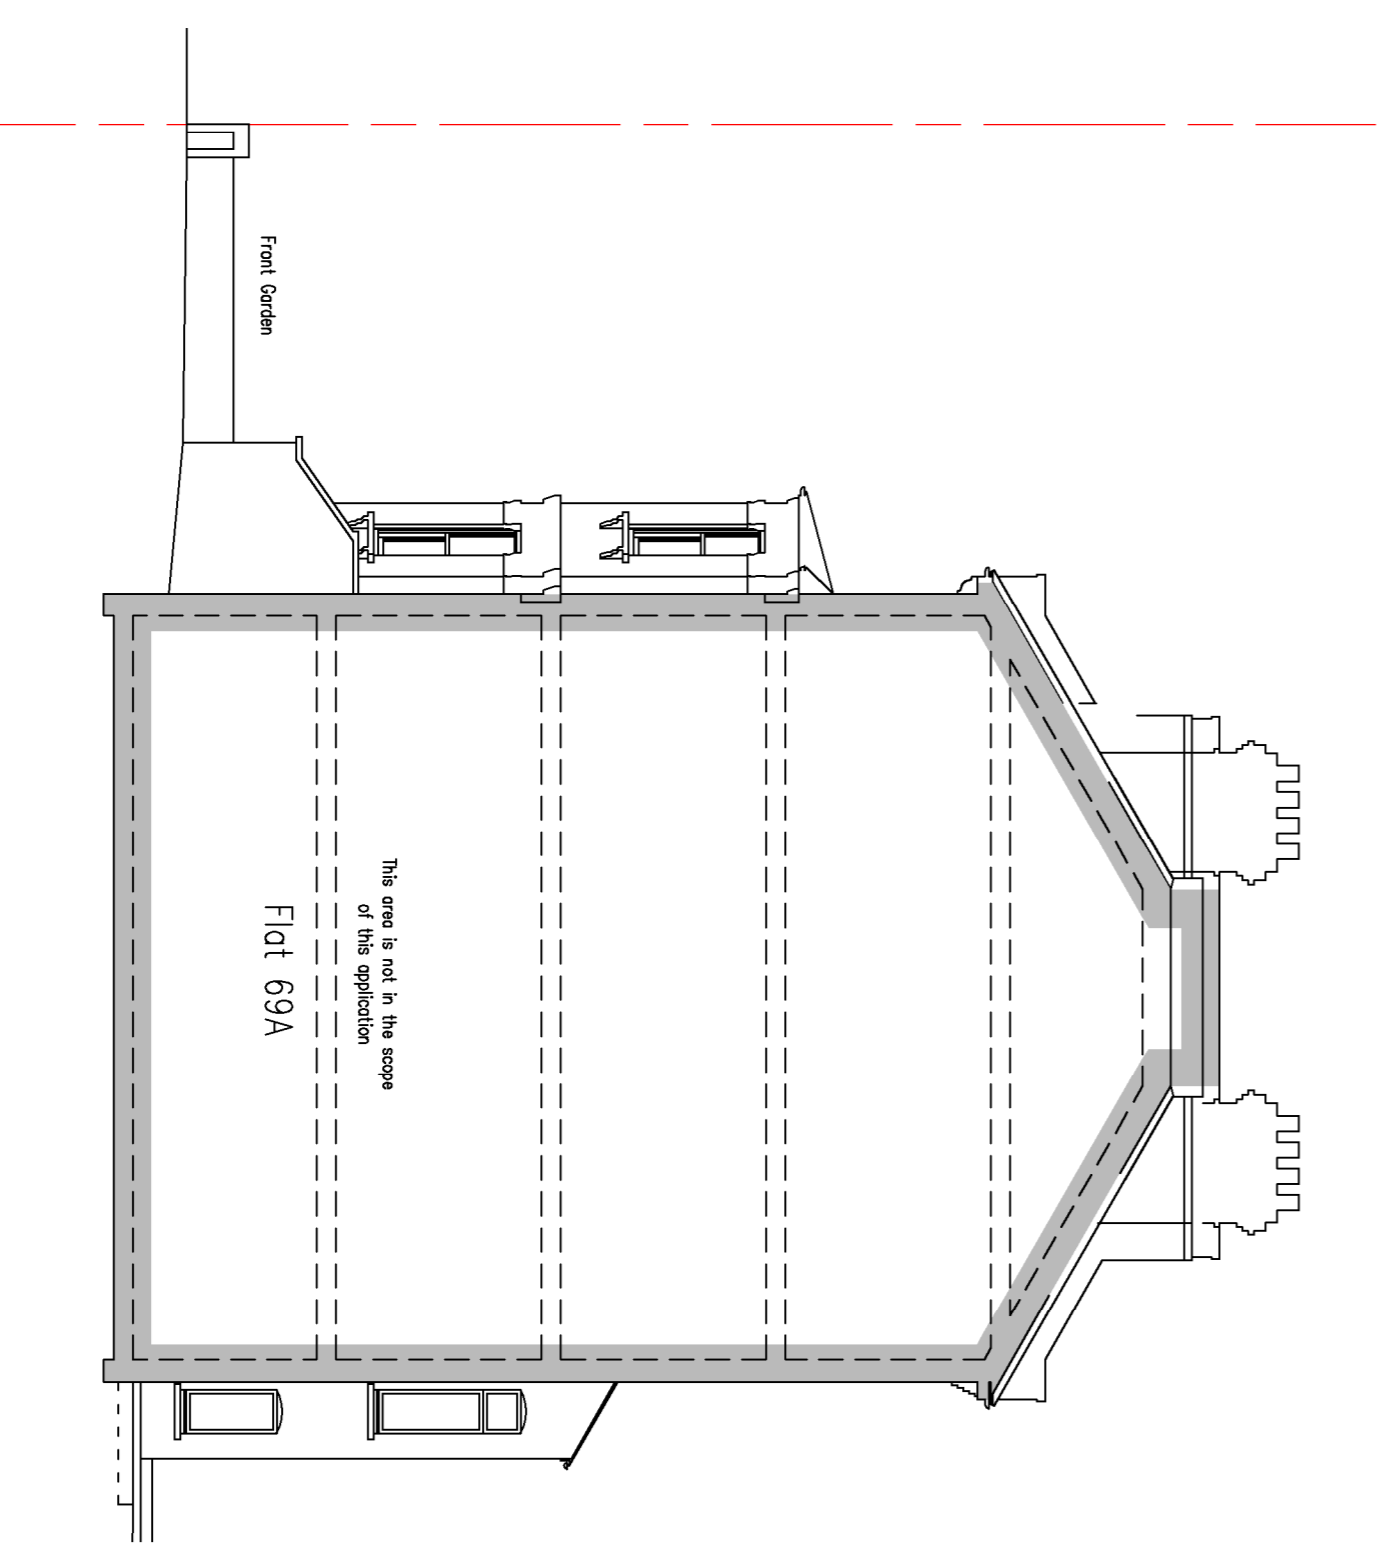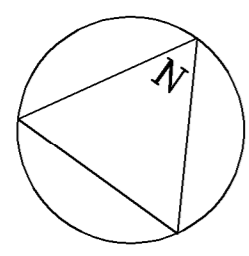

Side Elevation with no.98

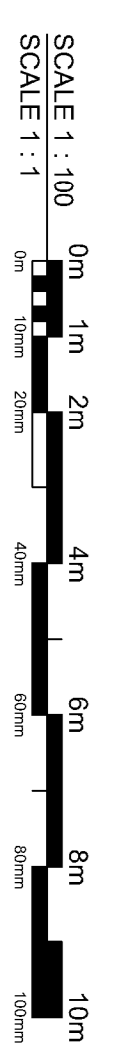

The Copyright of this drawing belongs to Madsler Architect and shall not be used or reproduced in any form without its express permission. The moral right of the author is hereby asserted.  
Do not scale from this drawing - Work to figured dimensions only. All dimensions to be checked on site prior to the execution of any work and not the finished stress otherwise stated.  
Where any discrepancy is found to exist within or between drawings and/or documents it should be reported to the architect immediately.  
Madsler Architect shall not be liable for any use of drawings and documents for any purpose other than for which the same were prepared by or on behalf of Madsler Architect.  
Please send corrections and error reports to: [madsler@madslar-architect.com](mailto:madsler@madslar-architect.com)

Notes

Revision	Author & Description	Date
-	PLANNING ISSUE	XX/XX/XX

**MADSLER ARCHITECT**

**Client**  
I Hether  
479 Holloway Road  
London  
E7 6LE

**Project**  
Garden Flat Rear Extension  
96a Fordwych Road  
London  
NW2 3TU

**Title**  
Existing Plans & Elevations & Section

Drawing:	71-11-24-P30
Date:	29/11/2024
Scale:	1:100 @ A1
By:	TCM/MM
Check:	MM