


AA Proposed Section AA 1:100

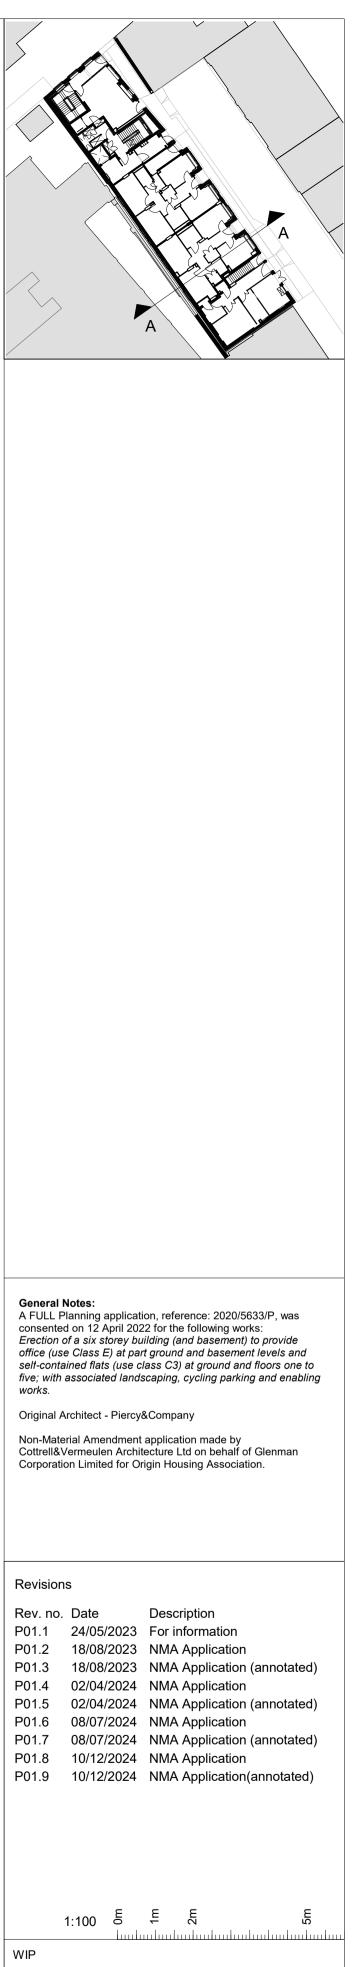

WIP					
				1B liffe Street London SE17 3LJ 0207 708 2567 not scale from this drawing onfirm all dimensions on site	
Drawing Number 2960-CVA-TM-ZZ-DR-A-PL201			<sup>Rev.</sup> P01.9	Status	
14-19 Tottenham Mews					
Proposed Section AA					
Drawn by	: MS	Checked by: R	С	Date:	

Scale: As indicated Size:

A1 10/12/2024