



**PROPOSED EXTERNAL
FURNITURE scale 1:20**

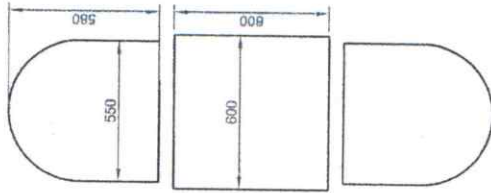


BROADHURST GARDENS

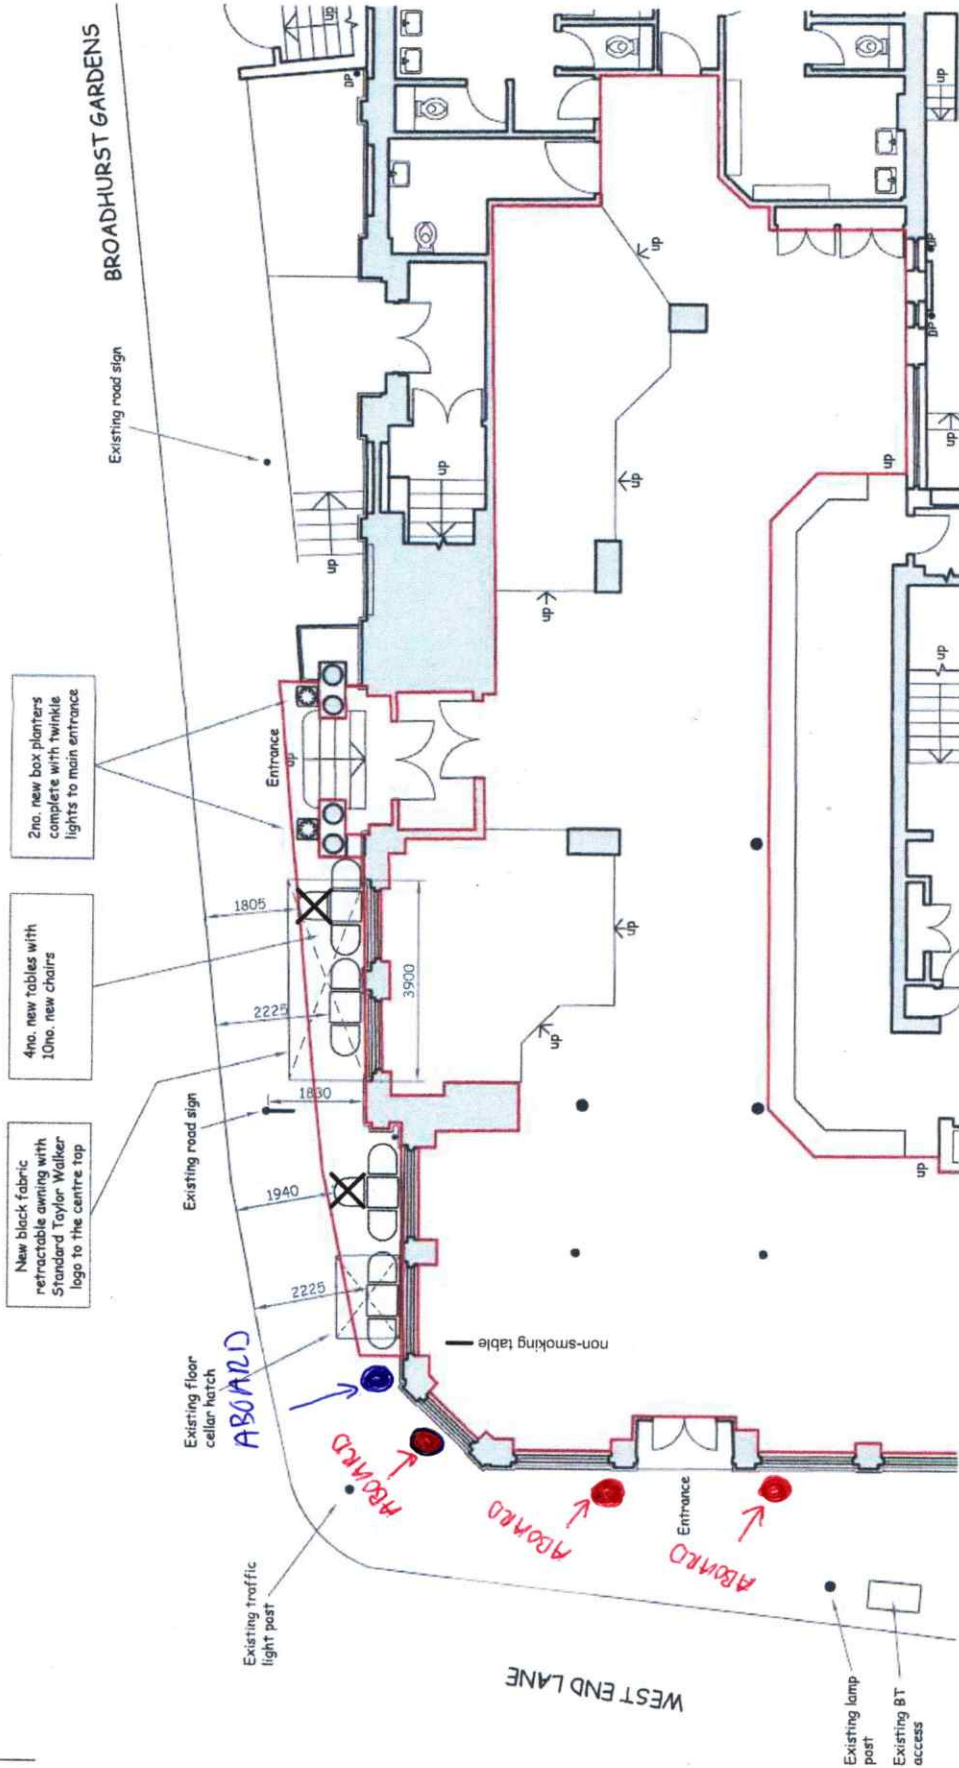


PROPOSED PLAN SCALE 1:100

**PROPOSED EXTERNAL FURNITURE IMAGES
image nts**

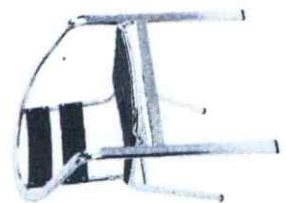

WOOD LOOK BLACK AND
ALUMINIUM ARMCHAIR REF
AEL - VOUVRAY CHAIR CHARCOAL
PRODUCT CODE: L2606

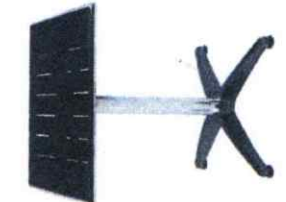


WOOD LOOK BLACK AND
ALUMINIUM PEDESTAL TABLE
REF AEL - BLACK PEDESTAL TABLE
600MM. SQUARE
PRODUCT CODE: L2606



BLACK 6RP BOX PLANTER
WITH BOX BALL AND LIGHTS
DIMENSIONS 750MM H X
400MM D X 400MM W
WITH 250MM DIA BOX BALL
REF - AEL - PL5075

**PROPOSED ENTRANCE
PLANTER image nts**

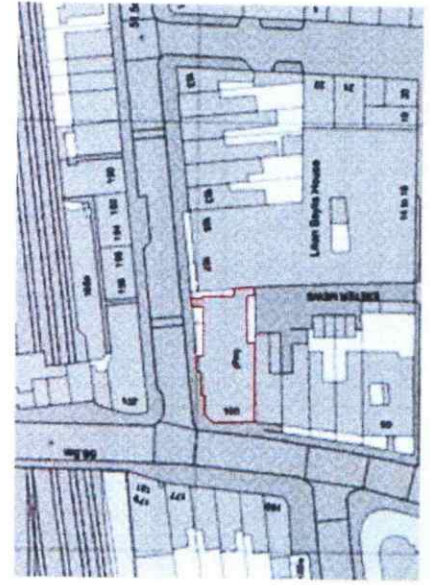

OS MAP scale 1:250

CREATIVE GROUP HUNTERPALEY CREATIVE GROUP	
BRIDGE HOUSE & STATION ROAD, LICHFIELD TEL: 01543 258 600 FAX: 01543 258 611 E-MAIL: DESIGN@HUNTERPALEYCREATIVEGROUP.COM	Client SPIRIT PUB COMPANY Job THE RAILWAY 100 WEST END LANE LONDON NW6 2LU Drawing Title PAVEMENT LICENCE - OPTION 2 Date FEB 2013 Scale AS SHOWN @ A1 DRAWN BY DL JOB No 1645 DRG No 01A-Proposed
This drawing is the property of Hunterpailey Creative Group. Copyright is reserved. No part of this drawing is to be used in any other project without the written consent of Hunterpailey Creative Group. If the drawing is to be used in any other project, the client must obtain the written consent of Hunterpailey Creative Group.	