


1 Existing basement floor plan  
1:50

Scale Bar:

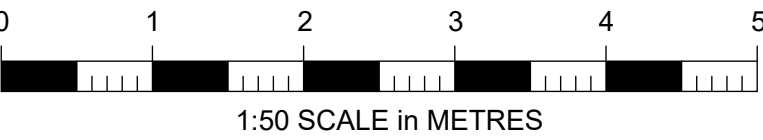

Do not scale from the drawing. All dimensions to be verified on site by contractor prior to commencement of any shop drawings and any works on site. Report all discrepancies to the Architect immediately.

This drawing is to read in conjunction with all related consultant/engineers drawings and all other relevant information.

REV	DATE	DESCRIPTION	CKD
A	17/12/24	Planning Submission	MK


REV	DATE	DESCRIPTION	CKD

telephone  
email

KAS Architects Ltd.  
8 Kidderpore Avenue  
London NW3 7SU  
020 8057 4567  
info@kasarchitects.com  
  
KAS JOB NO: 161


49 Courthope Road, NW3 2LE  
Existing Basement Plan  
161-B1-DR-01  
  
Client: Joyce Lin  
SCALE @ A1: 1 : 50



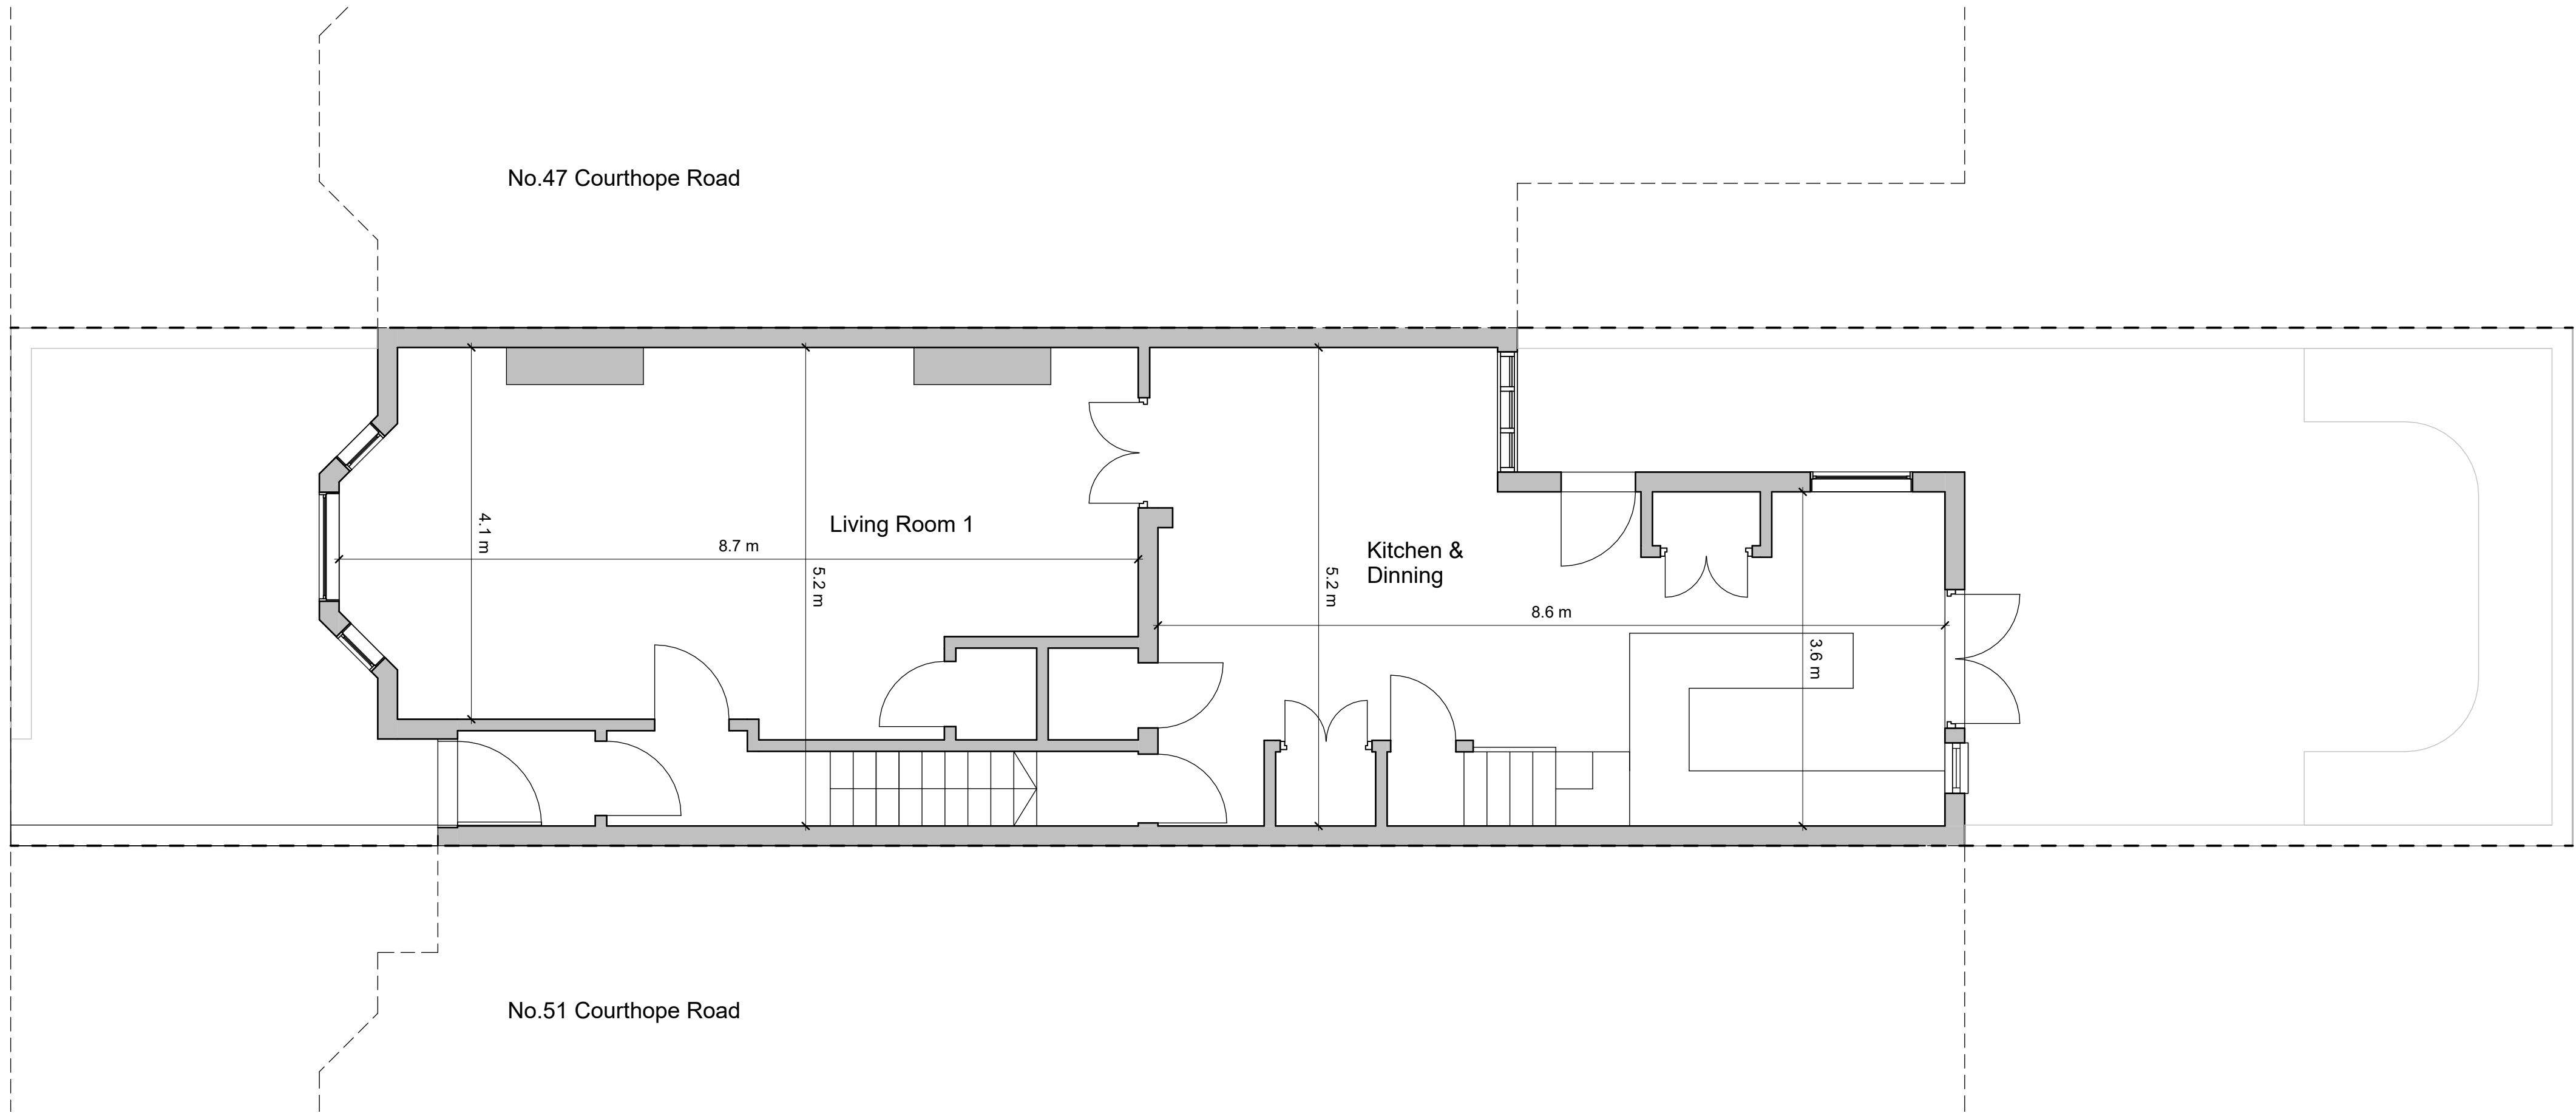

1 Existing ground floor plan  
1:50

Scale Bar:

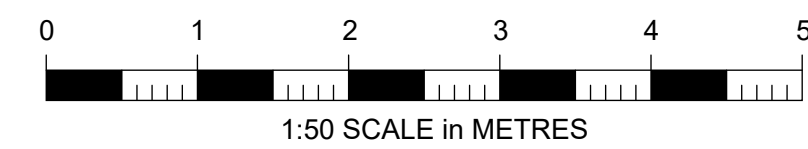

Do not scale from the drawing. All dimensions to be verified on site by contractor prior to commencement of any shop drawings and any works on site. Report all discrepancies to the Architect immediately.

This drawing is to read in conjunction with all related consultant/engineers drawings and all other relevant information.

REV	DATE	DESCRIPTION	CKD
A	17/12/24	Planning Submission	MK


REV	DATE	DESCRIPTION	CKD

KAS Architects Ltd.  
8 Kidderpore Avenue  
London NW3 7SU  
020 8057 4567  
info@kasarchitects.com


telephone  
email

KAS JOB NO: 161

49 Courthope Road, NW3 2LE  
Existing GF Plan  
161-00-DR-10  
Client: Joyce Lin  
SCALE @ A1: 1 : 50

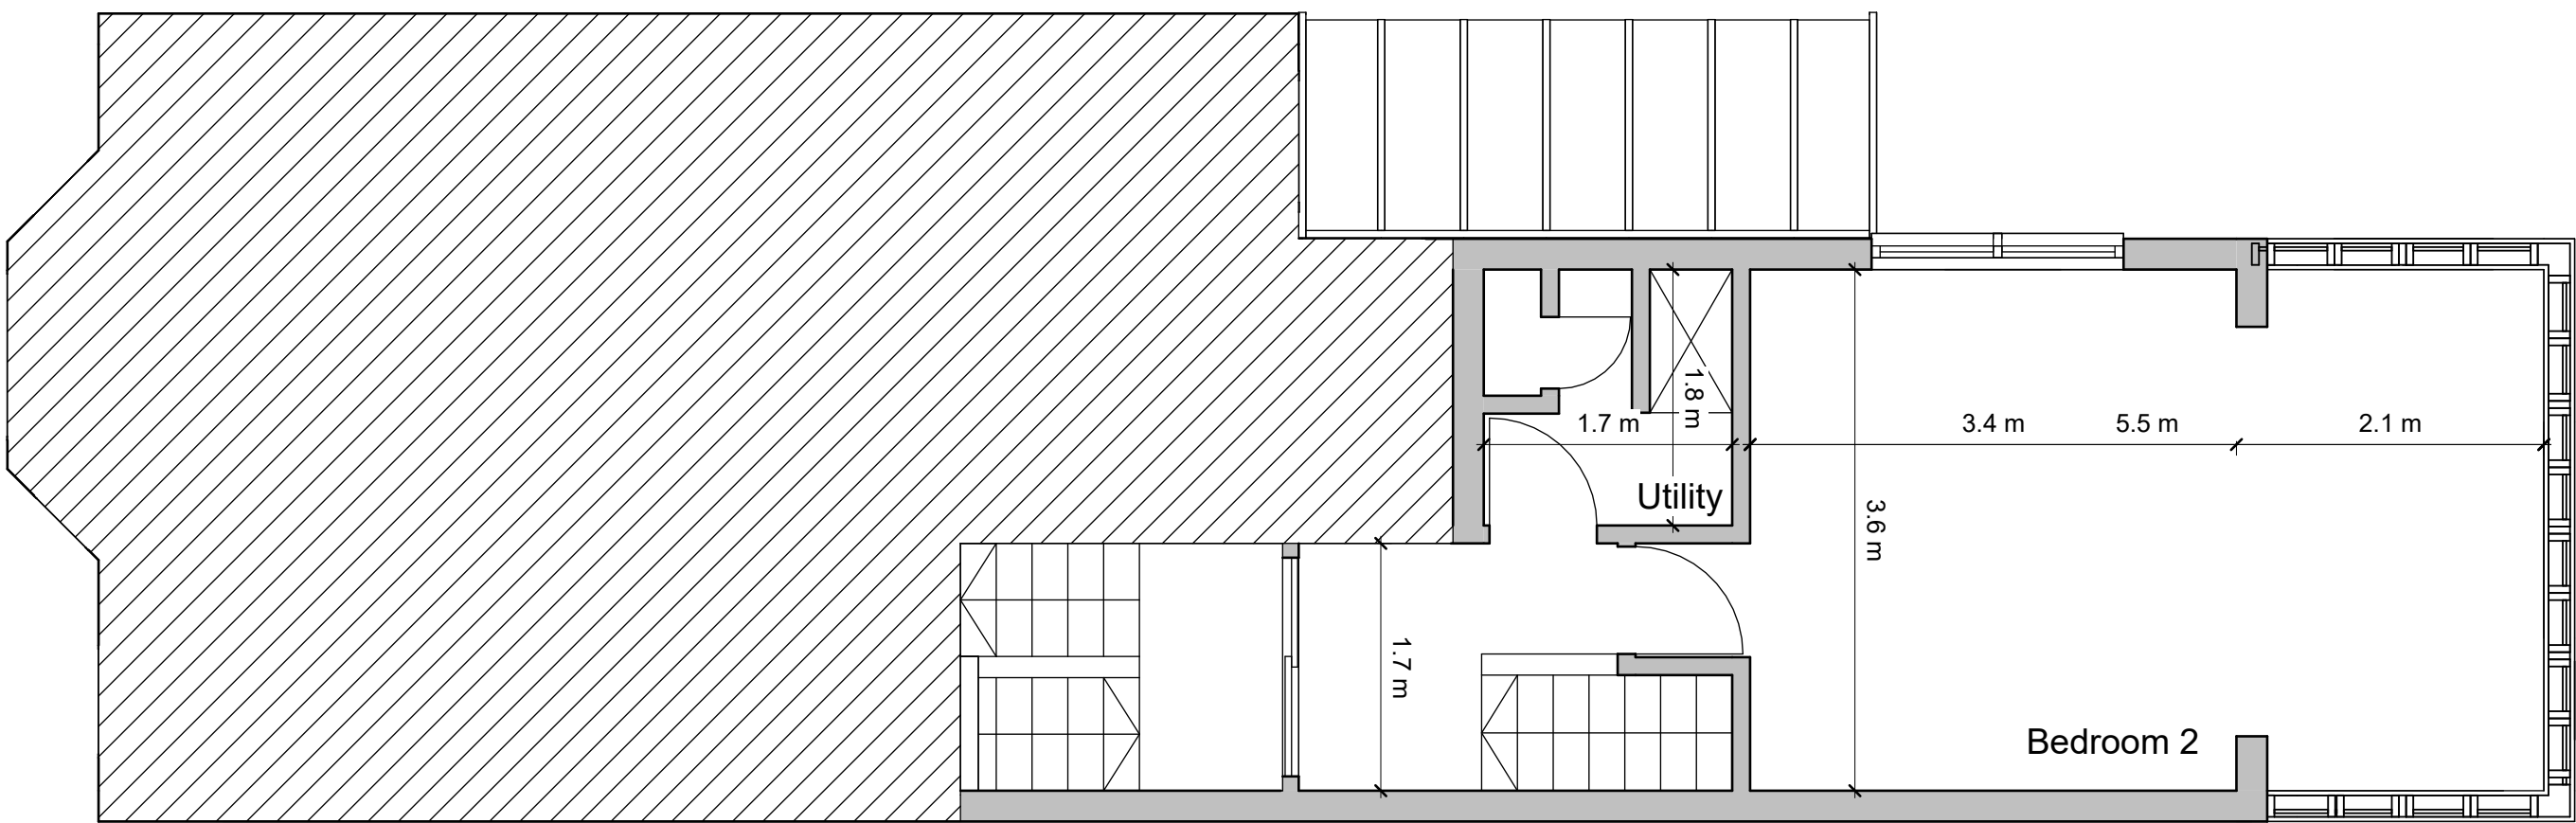

1 Existing first floor plan  
1:50

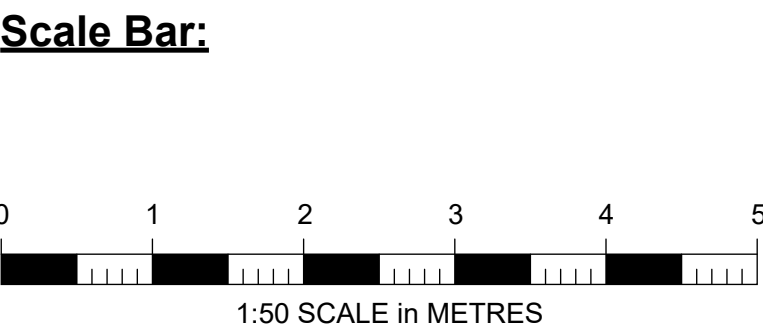

Do not scale from the drawing. All dimensions to be verified on site by contractor prior to commencement of any shop drawings and any works on site. Report all discrepancies to the Architect immediately.

This drawing is to read in conjunction with all related consultant/engineers drawings and all other relevant information.

REV	DATE	DESCRIPTION	CKD
A	17/12/24	Planning Submission	MK

REV	DATE	DESCRIPTION	CKD


KAS Architects Ltd.  
8 Kidderpore Avenue  
London NW3 7SU  
020 8057 4567  
info@kasarchitects.com

telephone  
email


KAS JOB NO: 161

49 Courthope Road, NW3 2LE  
Existing L01 Plan  
161-01-DR-11  
Client: Joyce Lin  
SCALE @ A1: 1 : 50



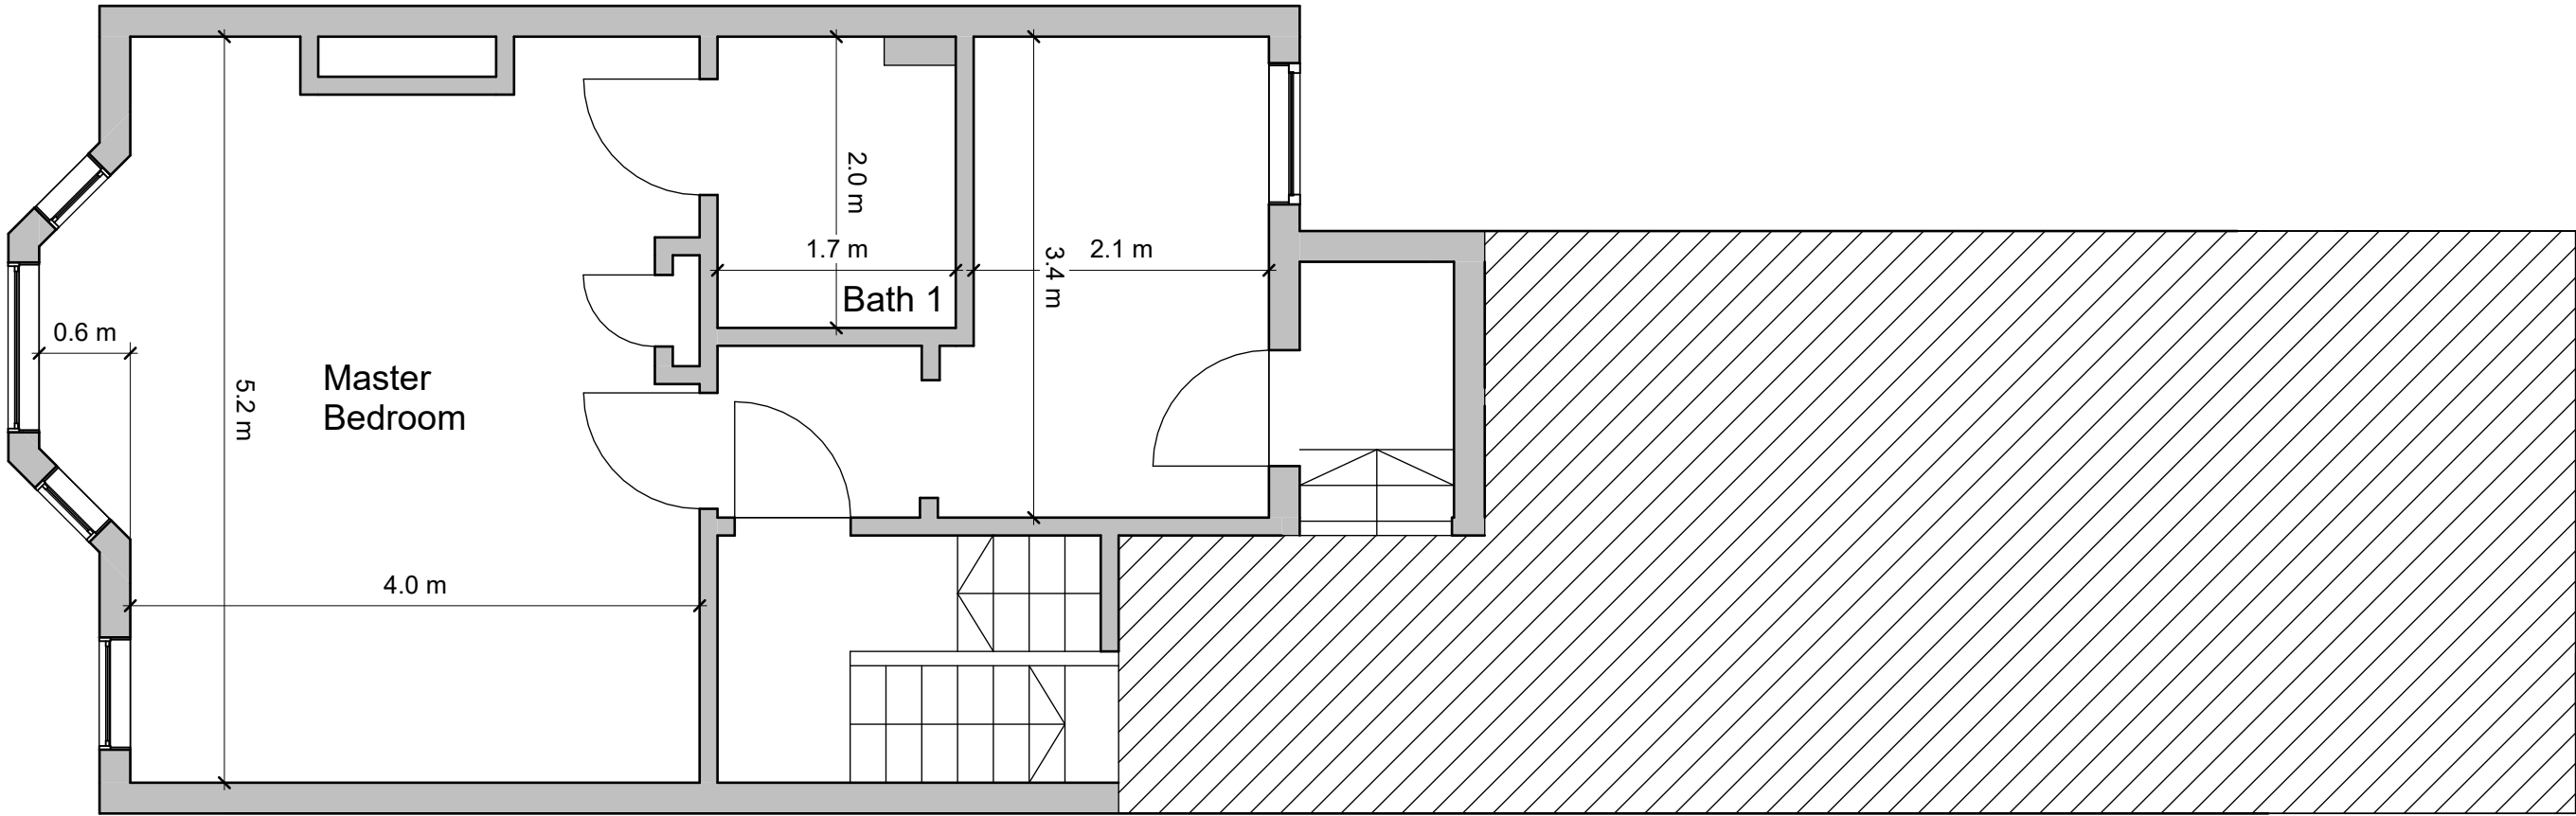

1 Existing second floor plan  
1:50

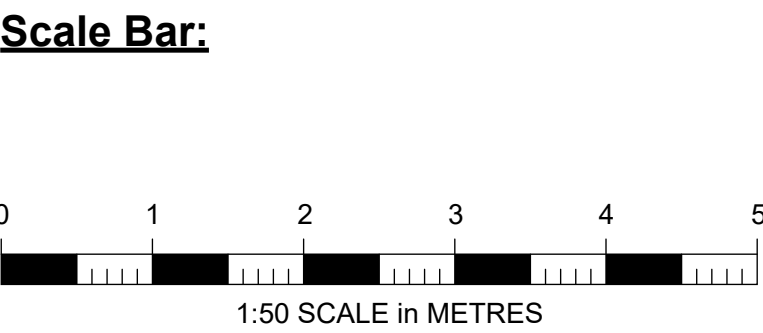

Do not scale from the drawing. All dimensions to be verified on site by contractor prior to commencement of any shop drawings and any works on site. Report all discrepancies to the Architect immediately.

This drawing is to read in conjunction with all related consultant/engineers drawings and all other relevant information.

REV	DATE	DESCRIPTION	CKD
A	16/12/24	Planning Submission	MK

REV	DATE	DESCRIPTION	CKD

KAS Architects Ltd.  
8 Kidderpore Avenue  
London NW3 7SU  
020 8057 4567  
info@kasarchitects.com


telephone  
email

KAS JOB NO: 161

49 Courthope Road, NW3 2LE  
Existing L02 Plan  
161-02-DR-12


Client: Joyce Lin  
SCALE @ A1: 1 : 50



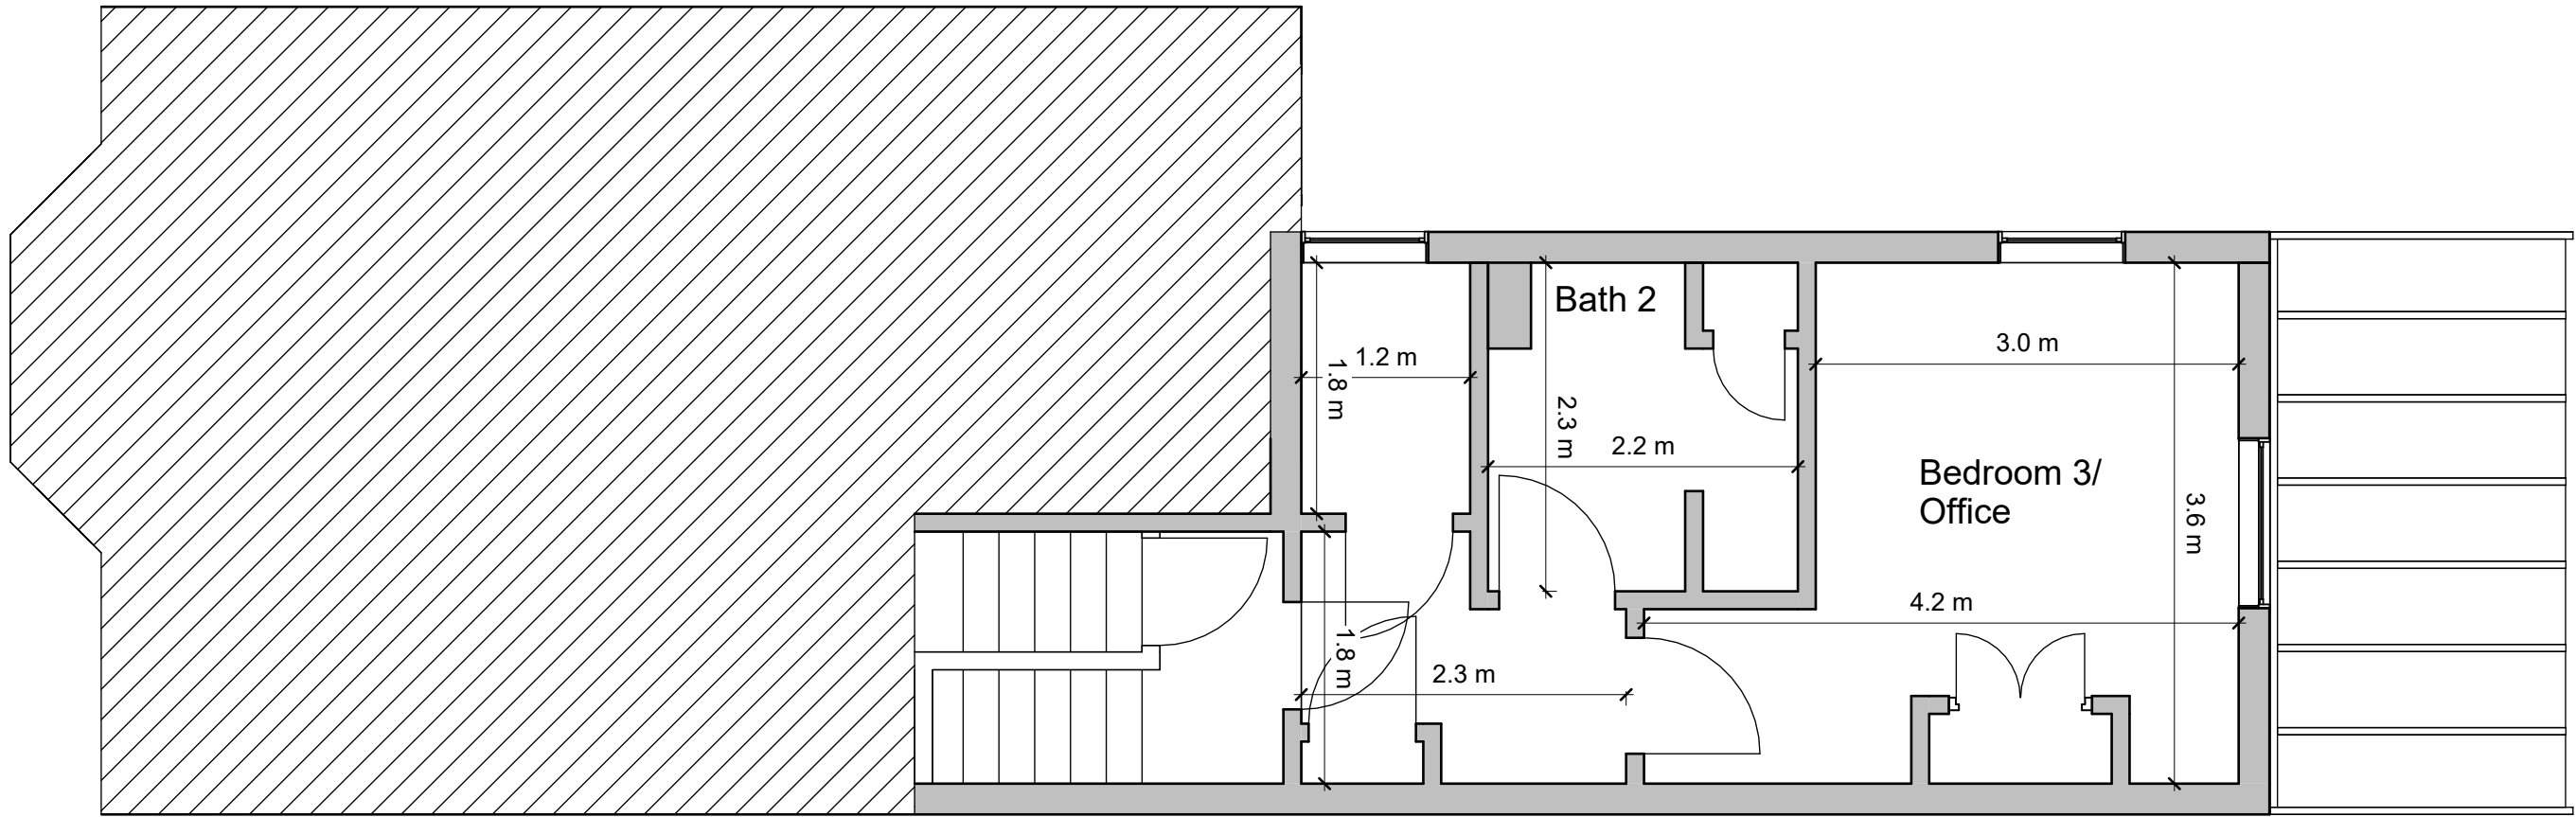

1 Existing third floor plan  
1:50

Scale Bar:

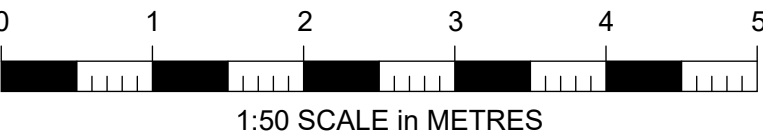

Do not scale from the drawing. All dimensions to be verified on site by contractor prior to commencement of any shop drawings and any works on site. Report all discrepancies to the Architect immediately.

This drawing is to read in conjunction with all related consultant/engineers drawings and all other relevant information.

REV	DATE	DESCRIPTION	CKD
A	17/12/24	Planning Submission	MK


REV	DATE	DESCRIPTION	CKD

telephone  
email

KAS Architects Ltd.  
8 Kidderpore Avenue  
London NW3 7SU  
020 8057 4567  
info@kasarchitects.com  
  
KAS JOB NO: 161


49 Courthope Road, NW3 2LE  
Existing L03 Plan  
161-03-DR-13  
  
Client: Joyce Lin  
SCALE @ A1: 1 : 50



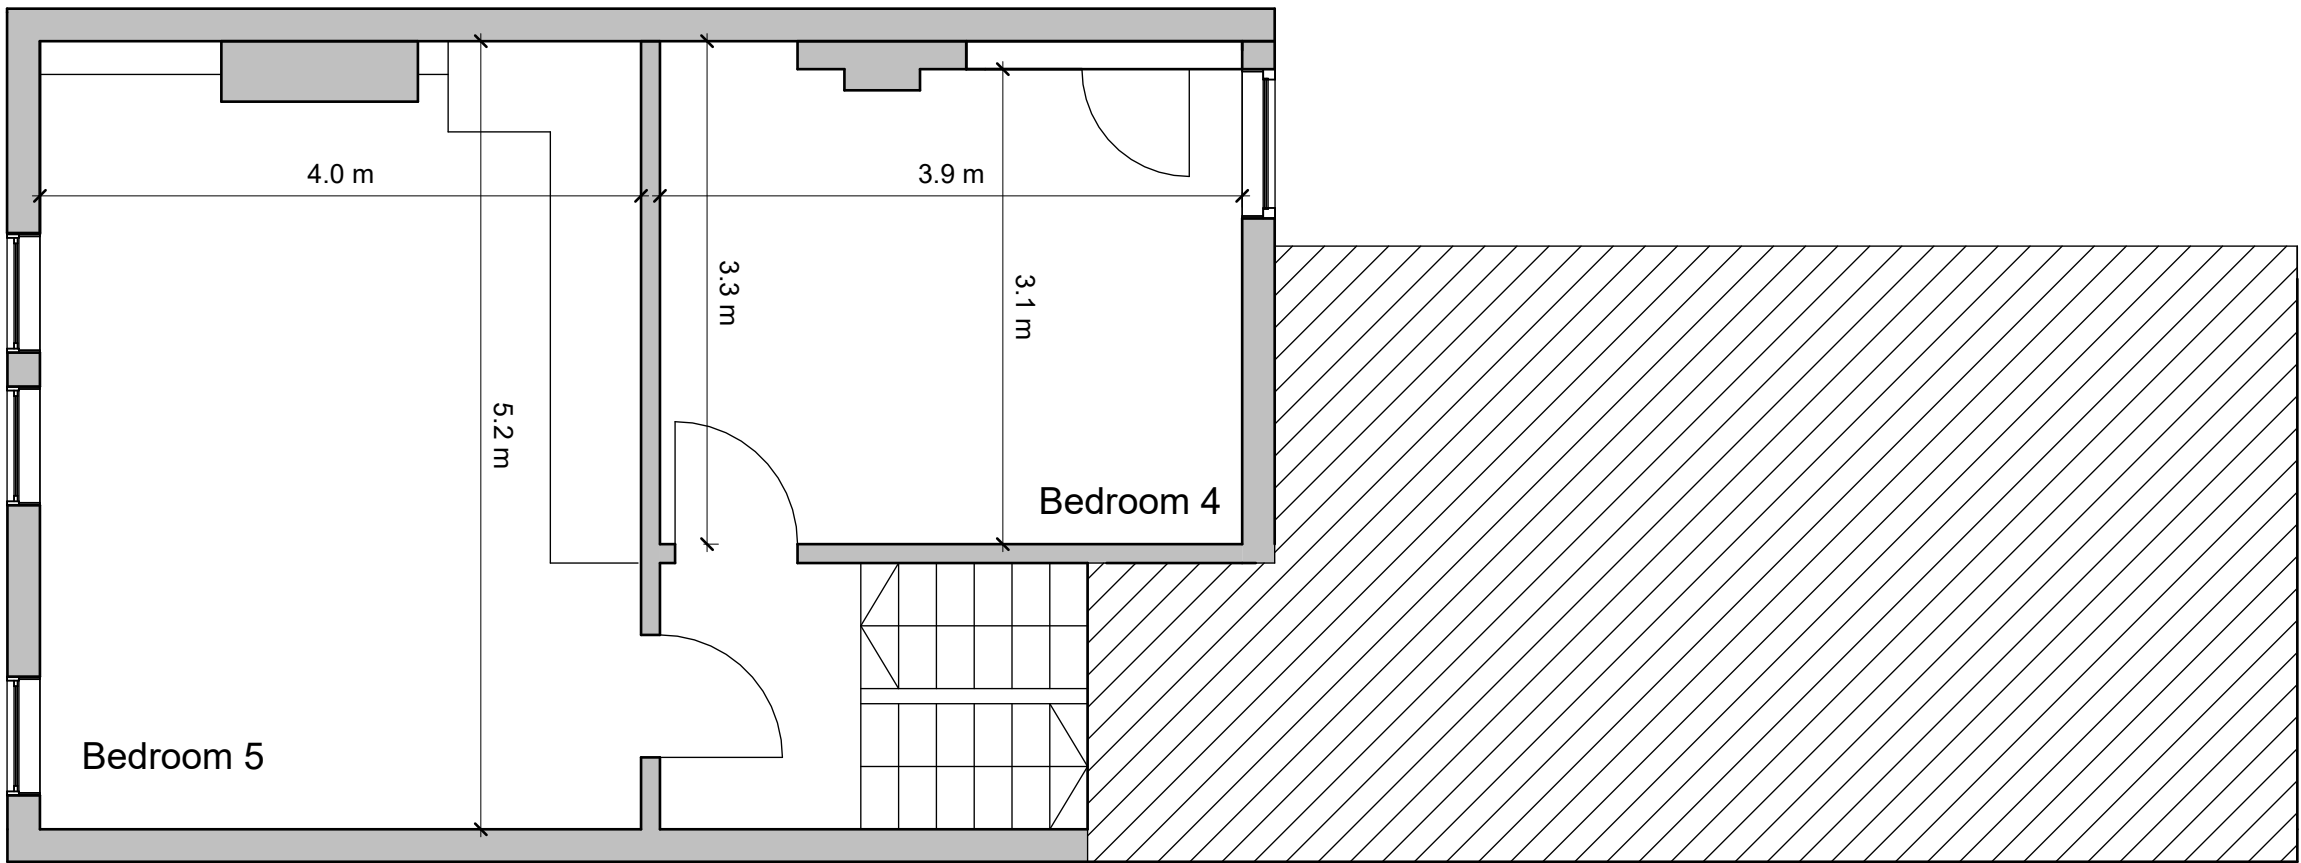

1 Existing fourth floor plan  
1:50

Scale Bar:

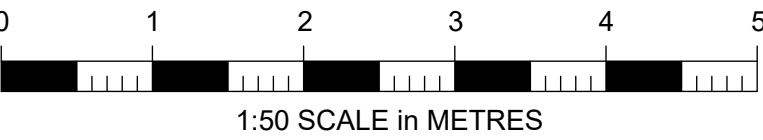

Do not scale from the drawing. All dimensions to be verified on site by contractor prior to commencement of any shop drawings and any works on site. Report all discrepancies to the Architect immediately.

This drawing is to read in conjunction with all related consultant/engineers drawings and all other relevant information.

REV	DATE	DESCRIPTION	CKD
A	17/12/24	Planning Submission	MK


REV	DATE	DESCRIPTION	CKD

telephone  
email

KAS Architects Ltd.  
8 Kidderpore Avenue  
London NW3 7SU  
020 8057 4567  
info@kasarchitects.com  
  
KAS JOB NO: 161


49 Courthope Road, NW3 2LE  
Existing L04 Plan  
161-04-DR-14  
  
Client: Joyce Lin  
SCALE @ A1: 1 : 50



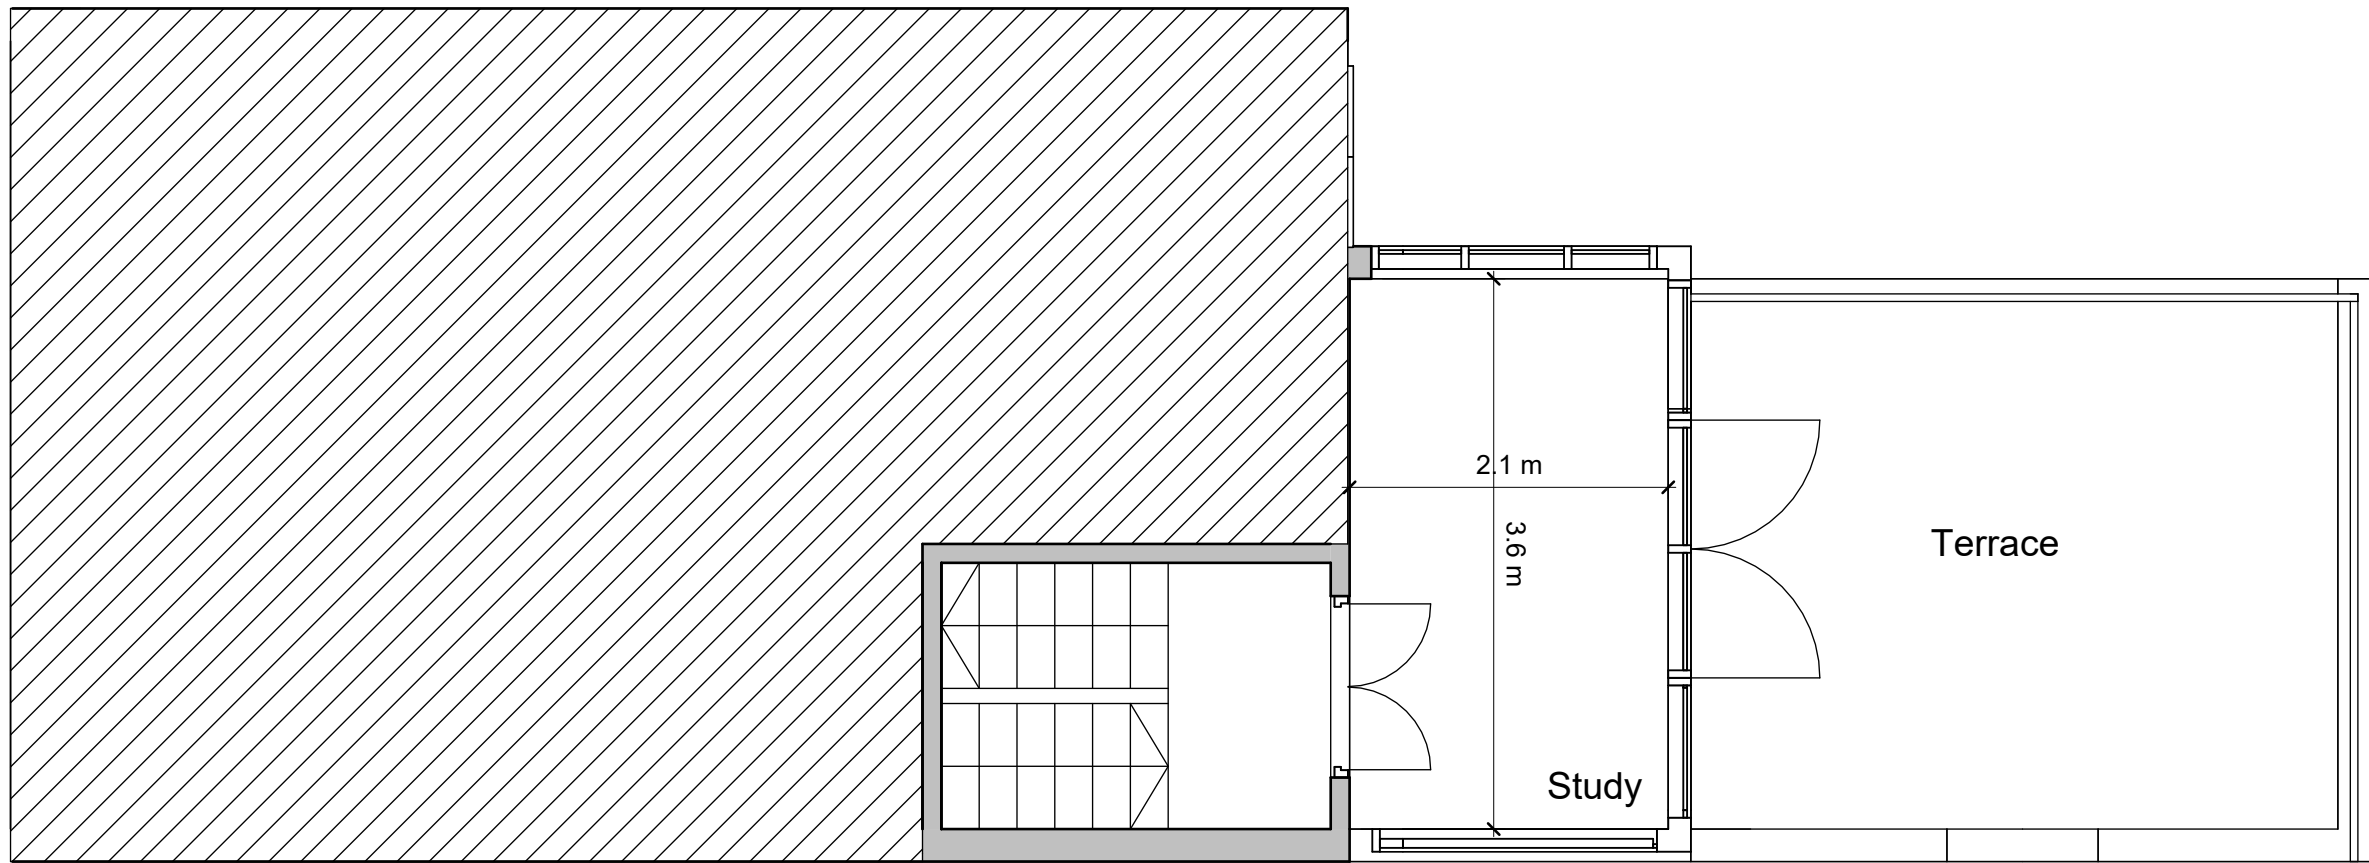

1 Existing fifth floor plan  
1:50

Scale Bar:

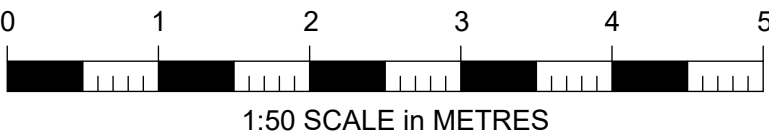

Do not scale from the drawing. All dimensions to be verified on site by contractor prior to commencement of any shop drawings and any works on site. Report all discrepancies to the Architect immediately.

This drawing is to read in conjunction with all related consultant/engineers drawings and all other relevant information.

REV	DATE	DESCRIPTION	CKD
A	17/12/24	Planning Submission	MK


REV	DATE	DESCRIPTION	CKD

telephone  
email

KAS Architects Ltd.  
8 Kidderpore Avenue  
London NW3 7SU  
020 8057 4567  
info@kasarchitects.com  
  
KAS JOB NO: 161


49 Courthope Road, NW3 2LE  
Existing L05 Plan  
161-05-DR-15  
  
Client: Joyce Lin  
SCALE @ A1: 1 : 50



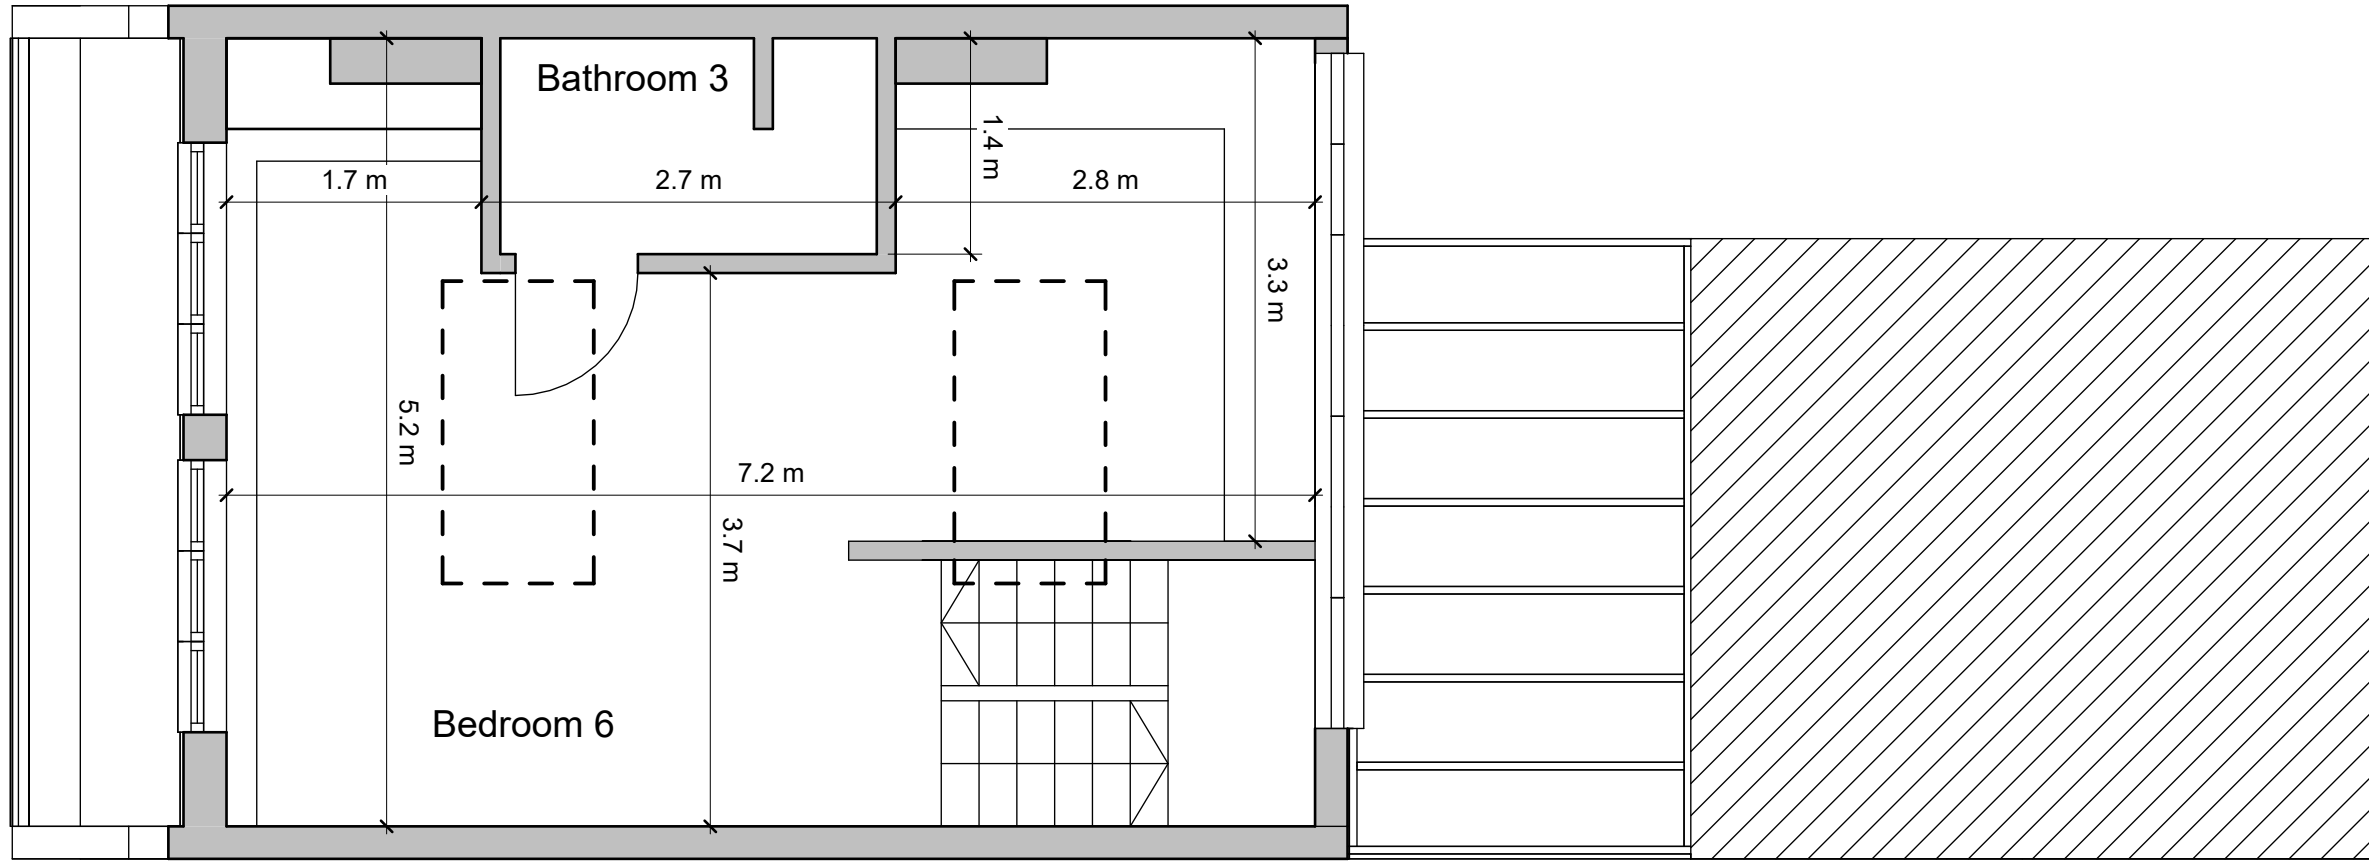

1 Existing sixth floor plan  
1:50

Scale Bar:

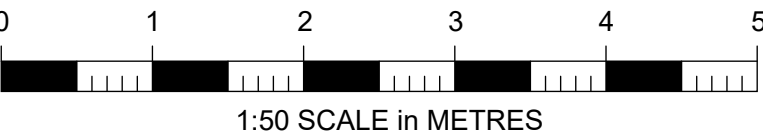

Do not scale from the drawing. All dimensions to be verified on site by contractor prior to commencement of any shop drawings and any works on site. Report all discrepancies to the Architect immediately.

This drawing is to read in conjunction with all related consultant/engineers drawings and all other relevant information.

REV	DATE	DESCRIPTION	CKD
A	17/12/24	Planning Submission	MK

REV	DATE	DESCRIPTION	CKD


telephone  
email

KAS Architects Ltd.  
8 Kidderpore Avenue  
London NW3 7SU  
020 8057 4567  
info@kasarchitects.com  
  
KAS JOB NO: 161


49 Courthope Road, NW3 2LE  
Existing L06 Plan  
161-06-DR-16  
  
Client: Joyce Lin  
SCALE @ A1: 1 : 50





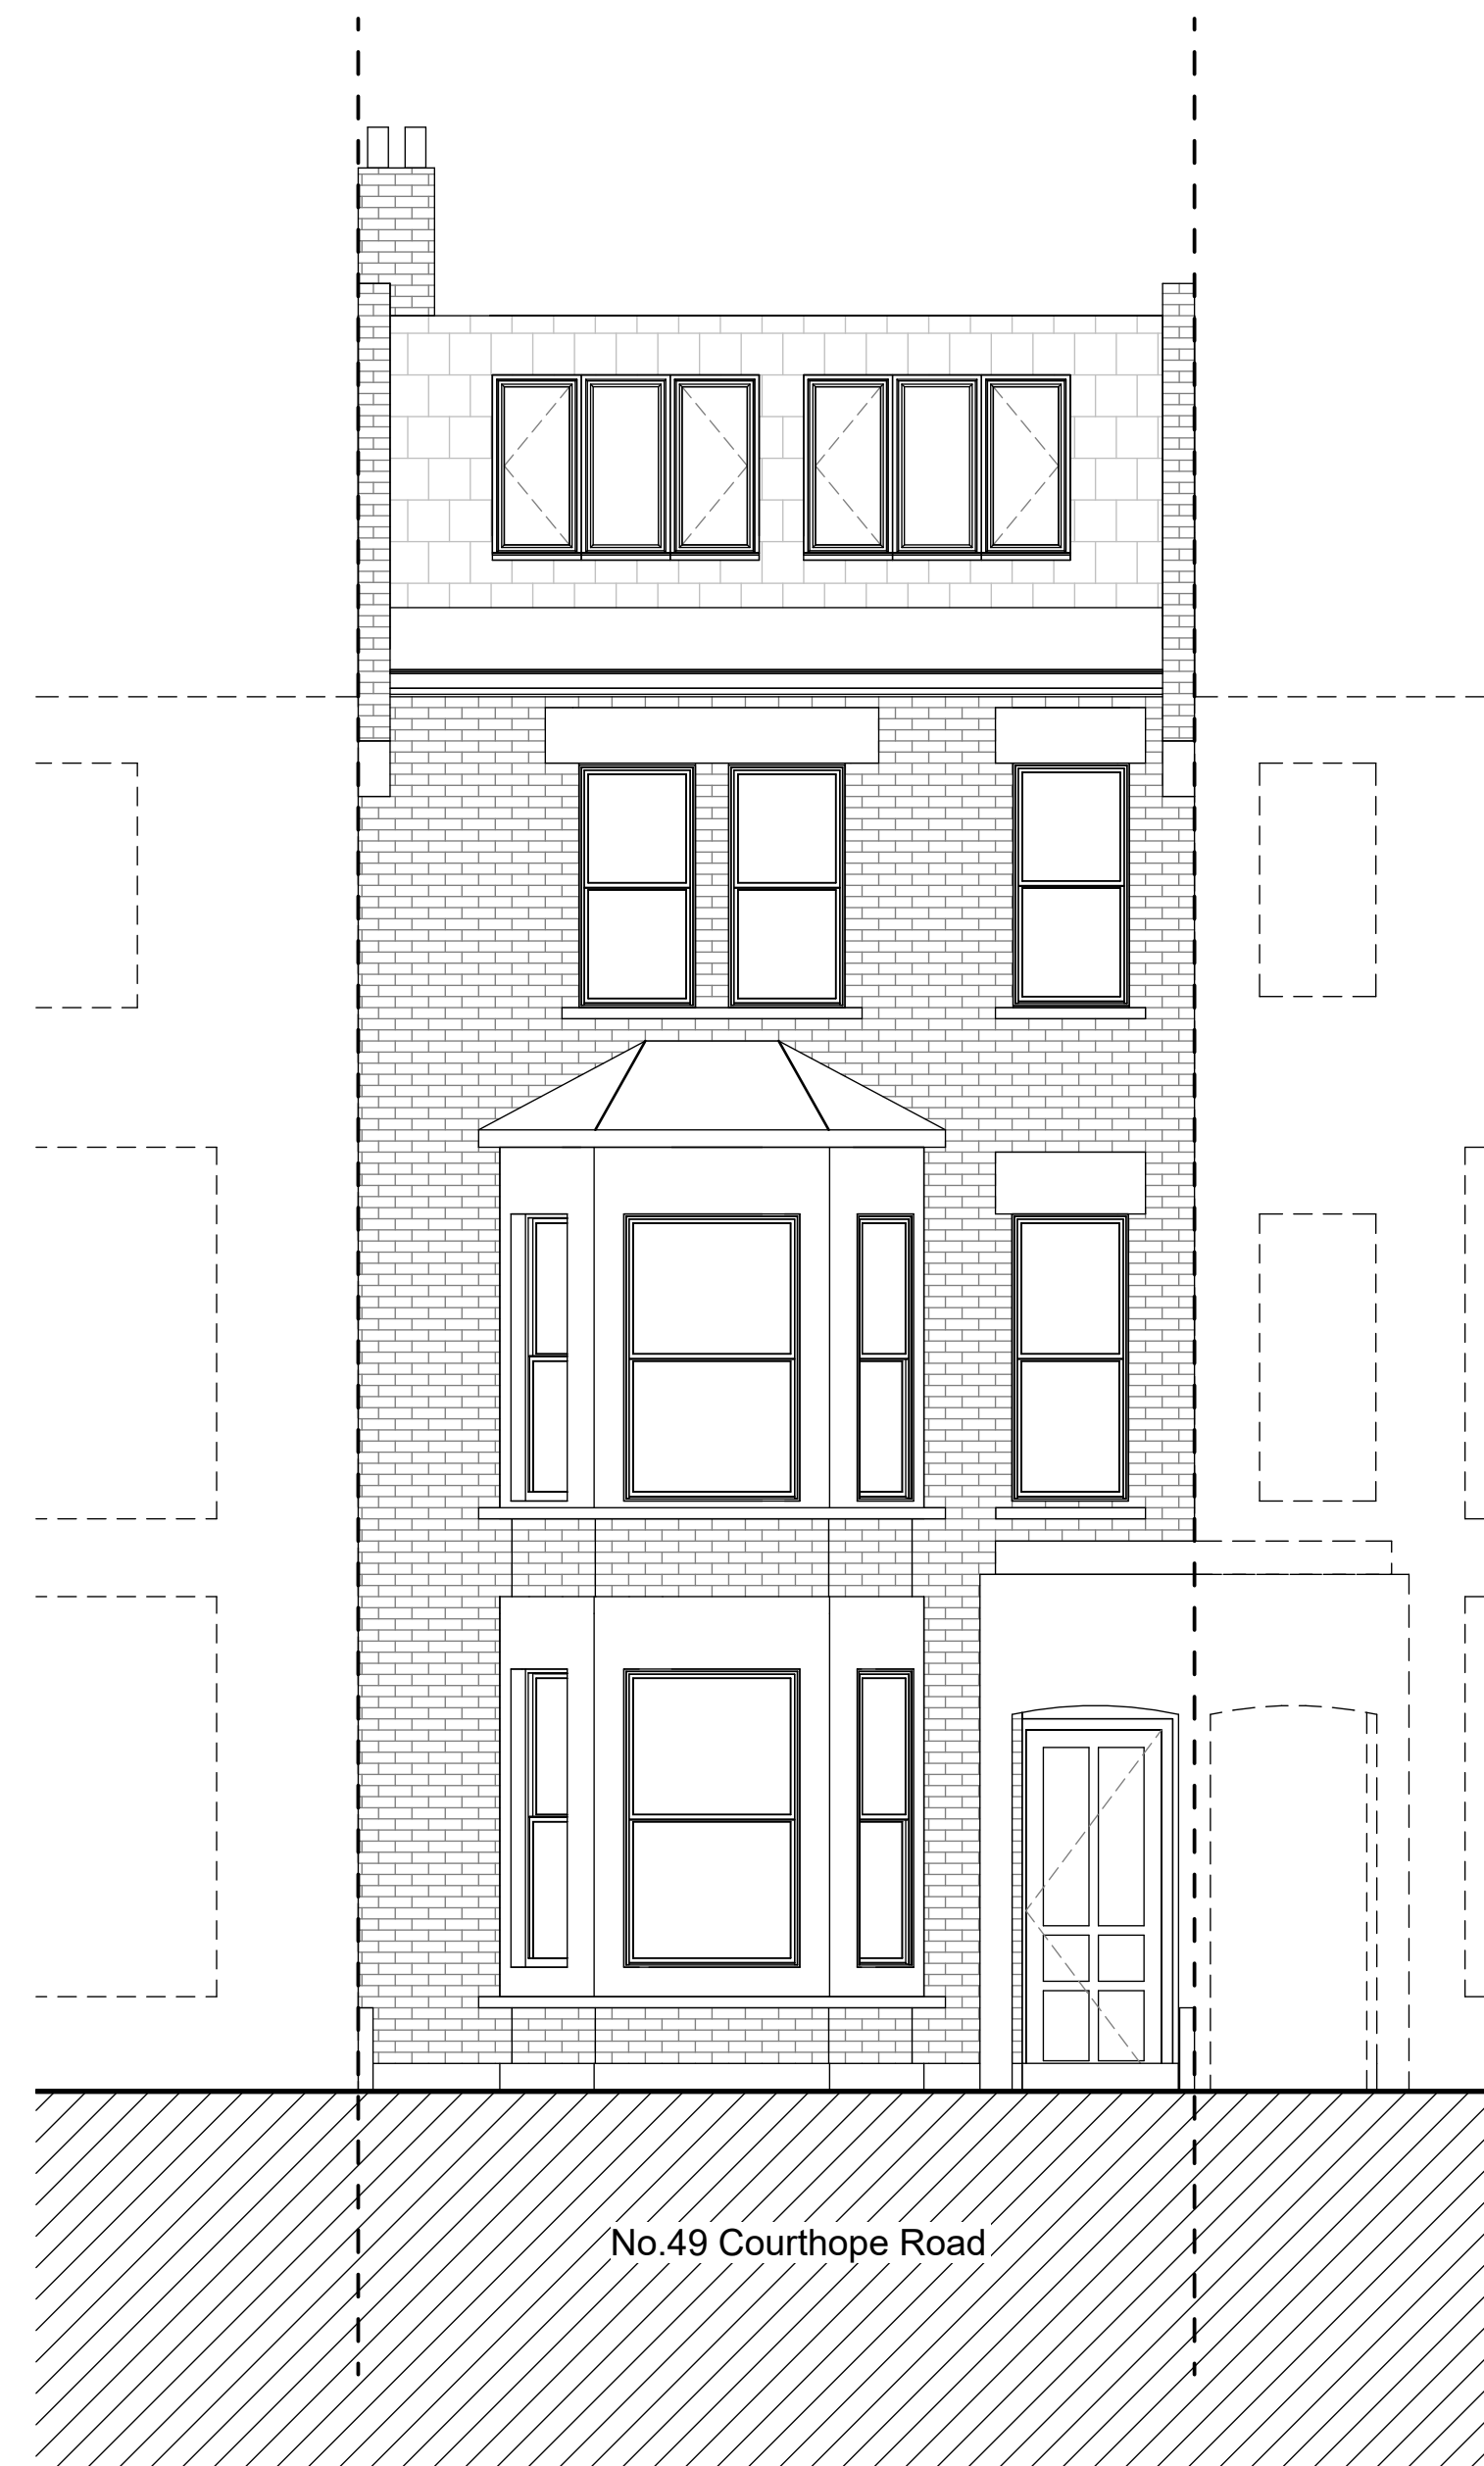


1 Existing Front (West) Elevation  
1:50

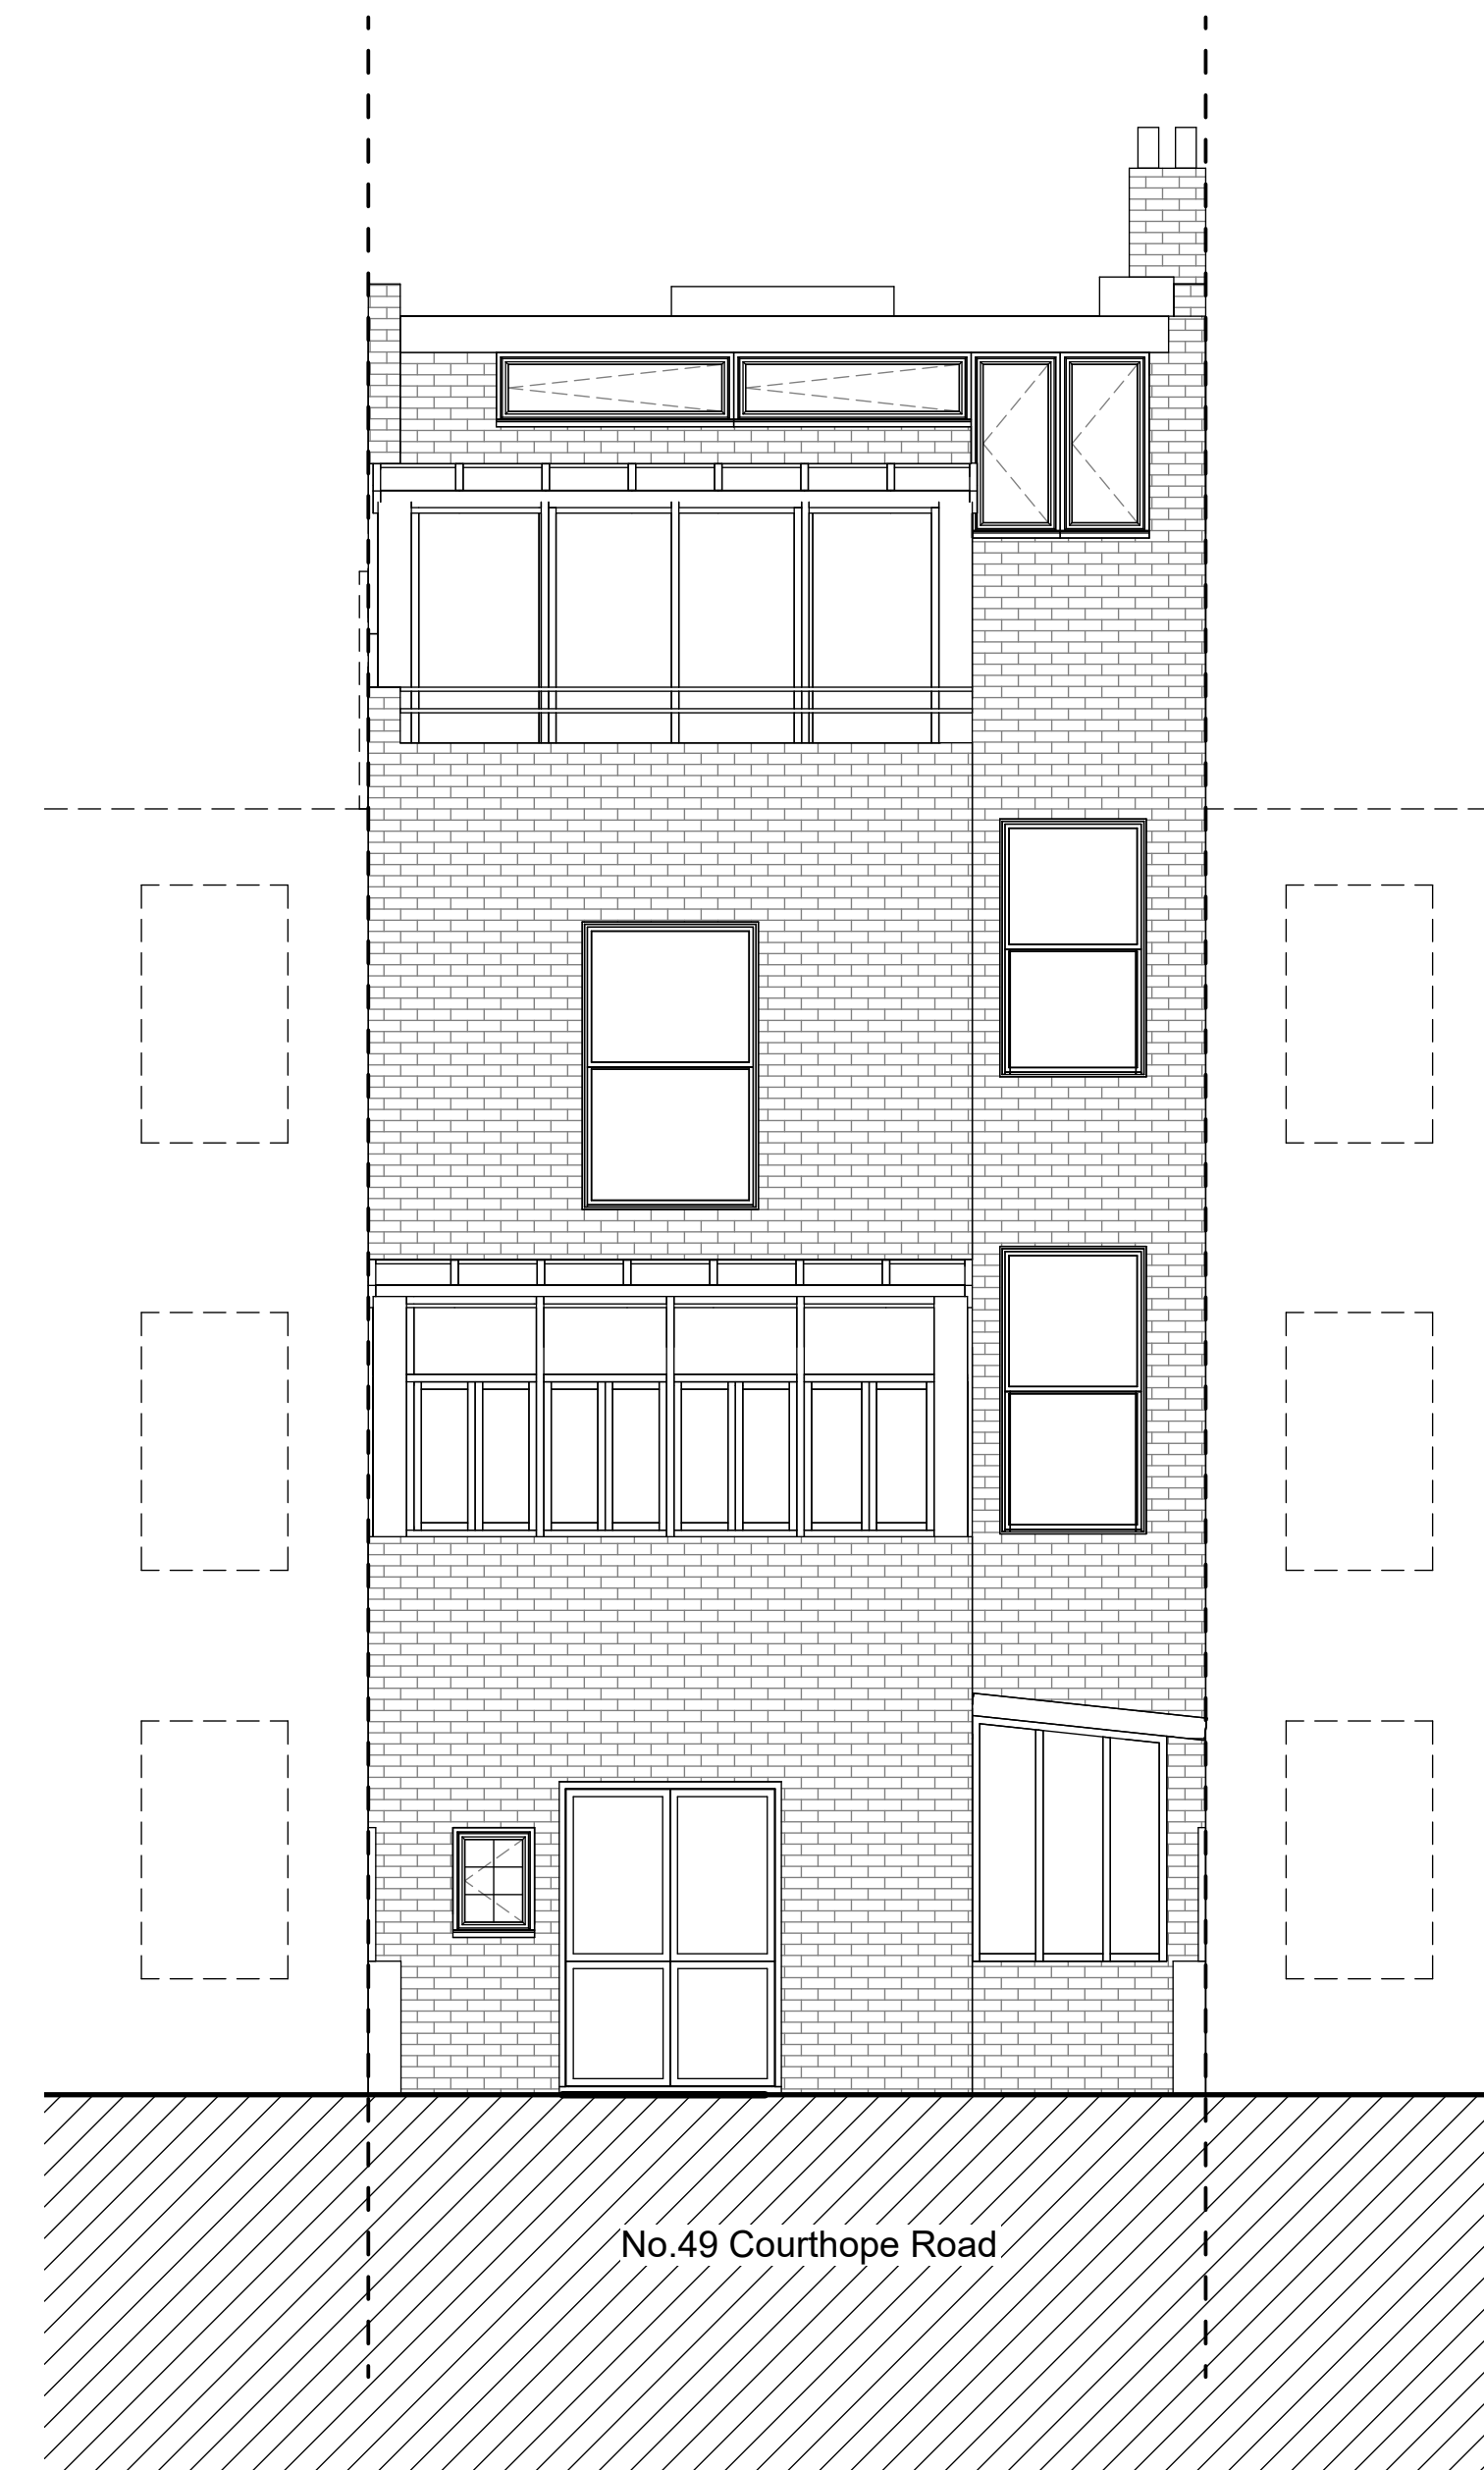

2 Existing Rear (East) Elevation  
1:50

**Scale Bar:**

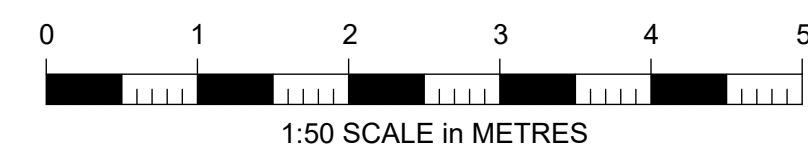

Do not scale from the drawing. All dimensions to be verified on site by contractor prior to commencement of any shop drawings and any works on site. Report all discrepancies to the Architect immediately.

This drawing is to read in conjunction with all related consultant/engineers drawings and all other relevant information.


REV	DATE	DESCRIPTION	CKD
A	17/12/24	Planning Submission	MK

REV	DATE	DESCRIPTION	CKD

telephone  
email

KAS Architects Ltd.  
8 Kidderpore Avenue  
London NW3 7SU  
020 8057 4567  
info@kasarchitects.com  
  
KAS JOB NO: 161

49 Courthope Road, NW3 2LE  
Existing Front and Rear Elevations  
161-E-DR-20  
  
Client: Joyce Lin  
SCALE @ A1: 1 : 50

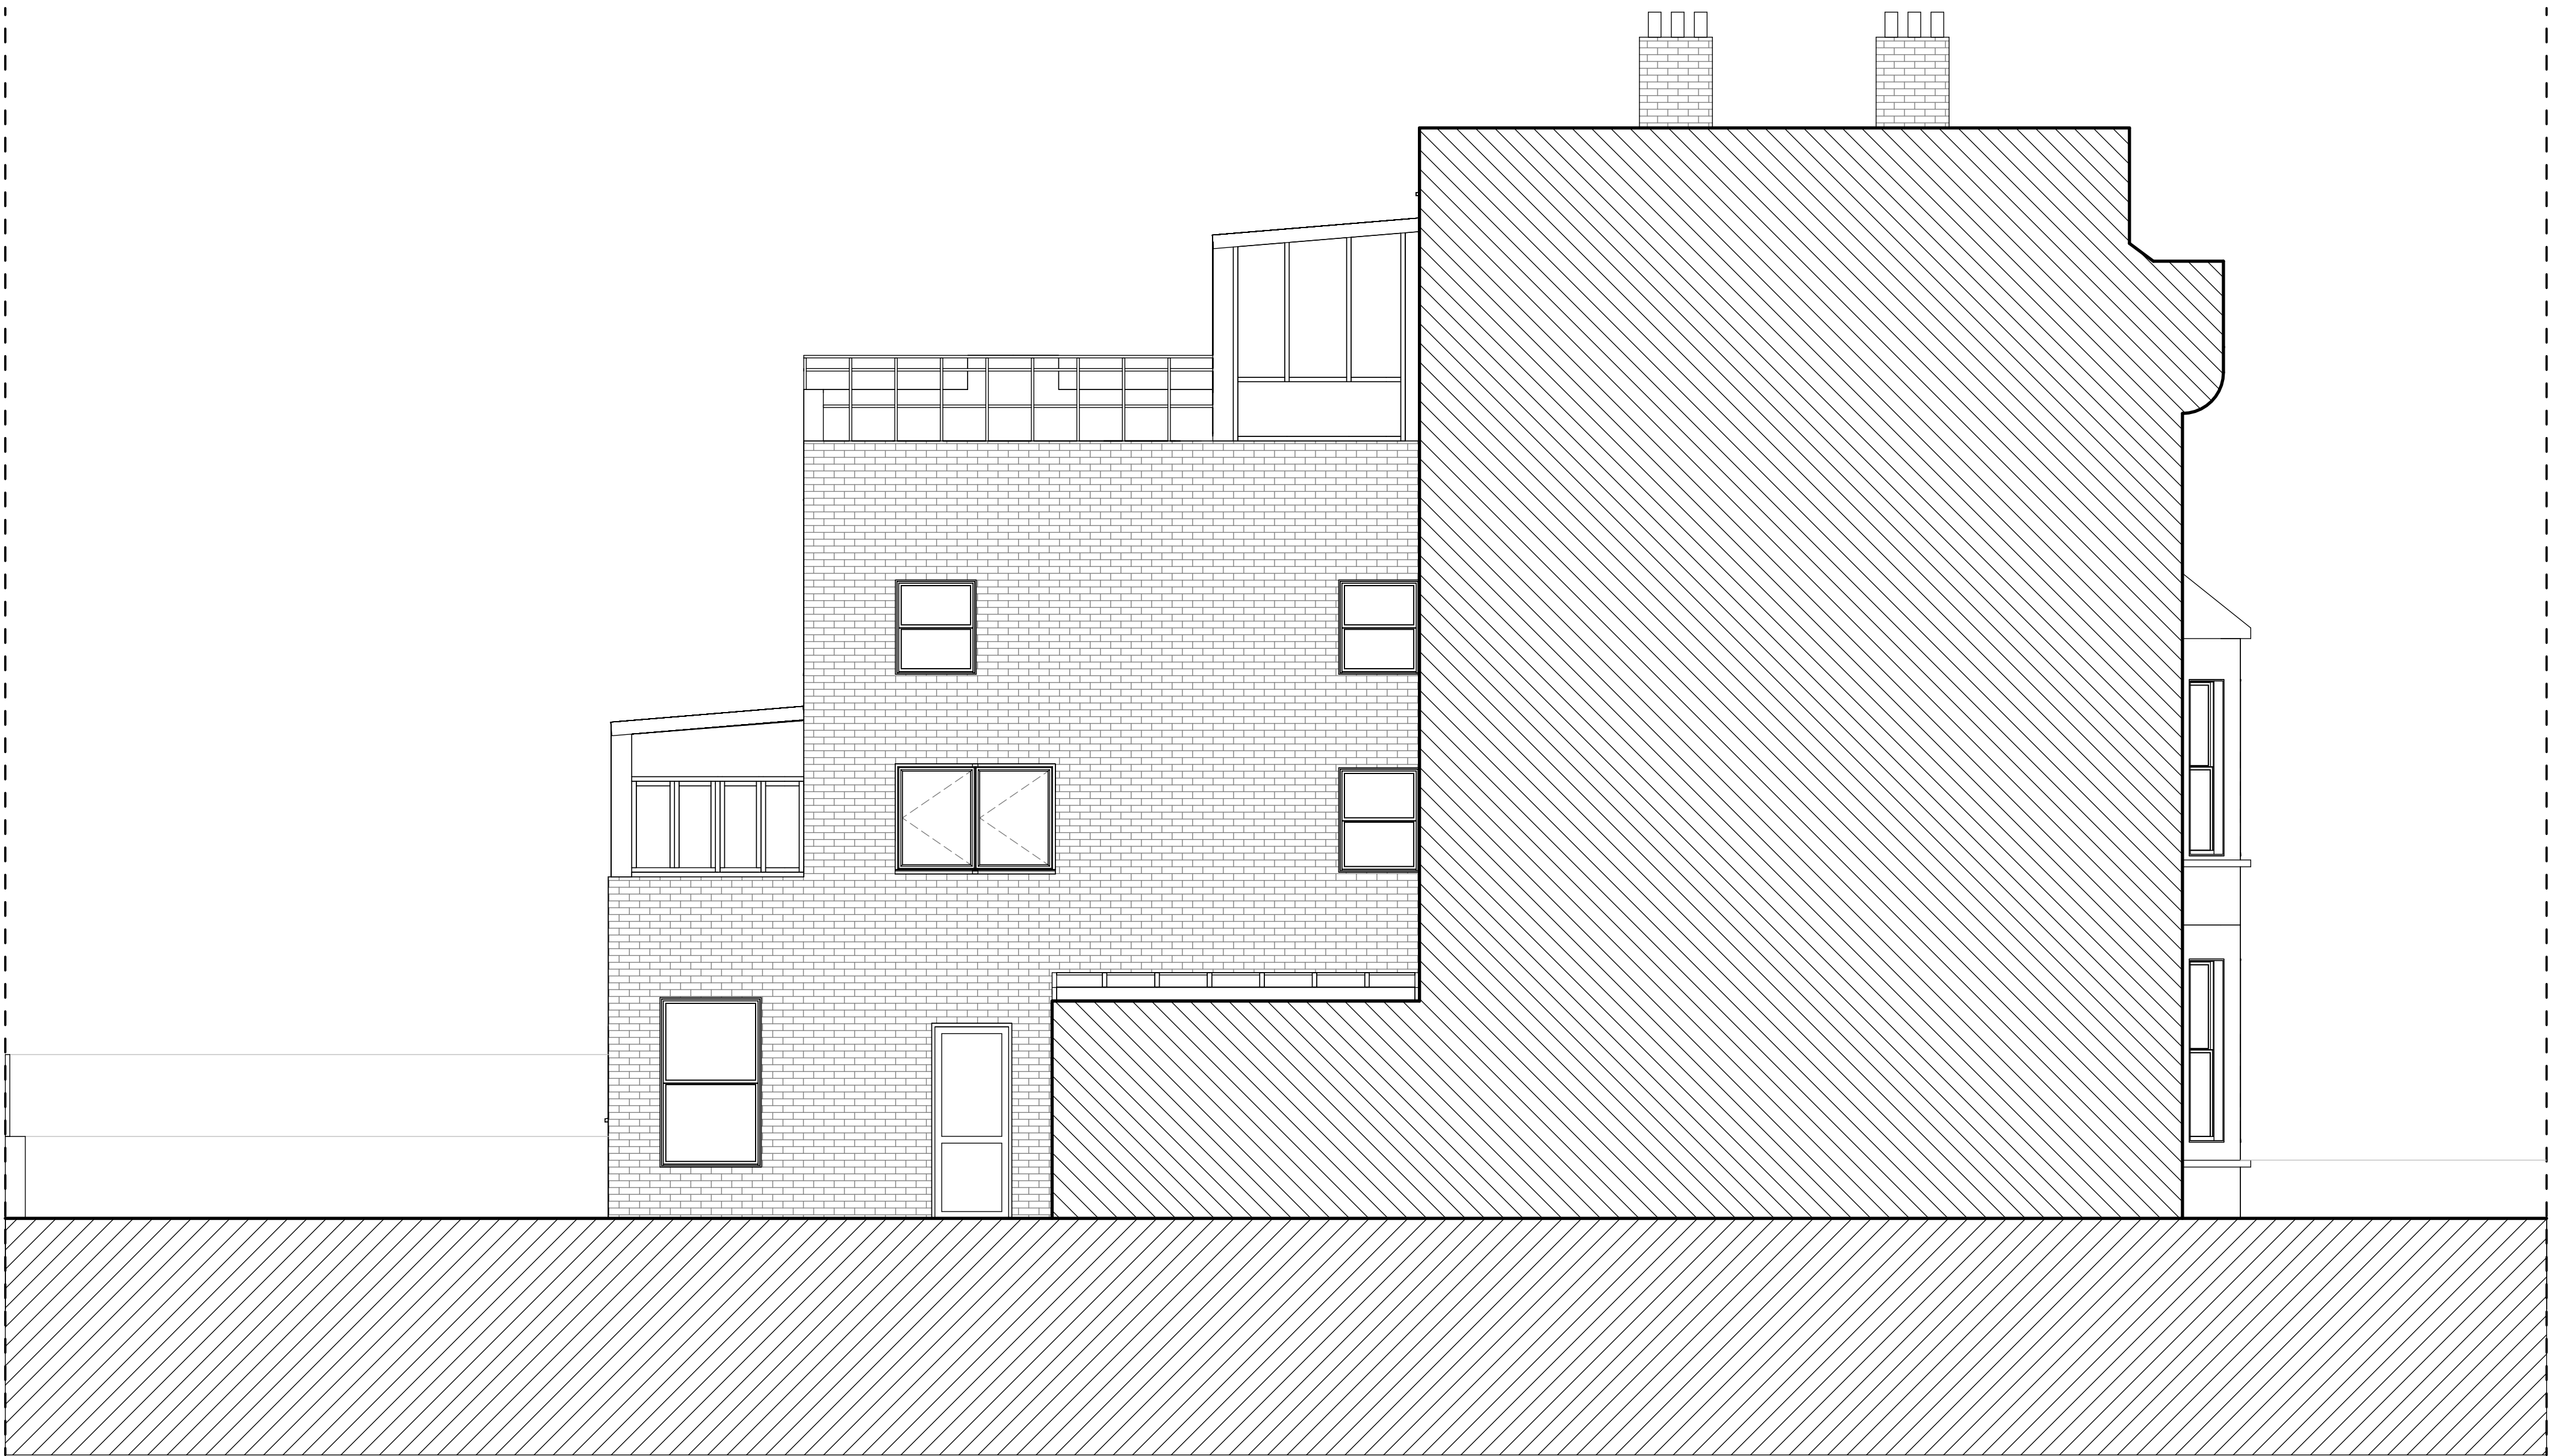


1 Existing Side (South) Elevation  
1:50

**General Note:**

.....

**Scale Bar:**

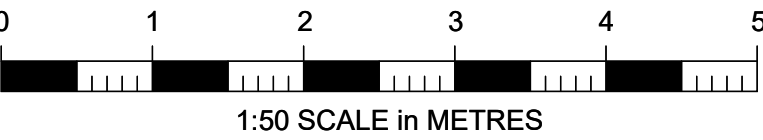

Do not scale from the drawing. All dimensions to be verified on site by contractor prior to commencement of any shop drawings and any works on site. Report all discrepancies to the Architect immediately.

This drawing is to read in conjunction with all related consultant/engineers drawings and all other relevant information.

REV	DATE	DESCRIPTION	CKD
A	17/12/24	Planning Submission	MK

REV	DATE	DESCRIPTION	CKD

telephone  
email

KAS Architects Ltd.  
8 Kidderpore Avenue  
London NW3 7SU  
020 8057 4567  
info@kasarchitects.com  
  
KAS JOB NO: 161

49 Courthope Road, NW3 2LE  
Existing Side Elevation  
161-E-DR-21  
Client: Joyce Lin  
SCALE @ A1: 1 : 50