





EXISTING SECTION 1:50

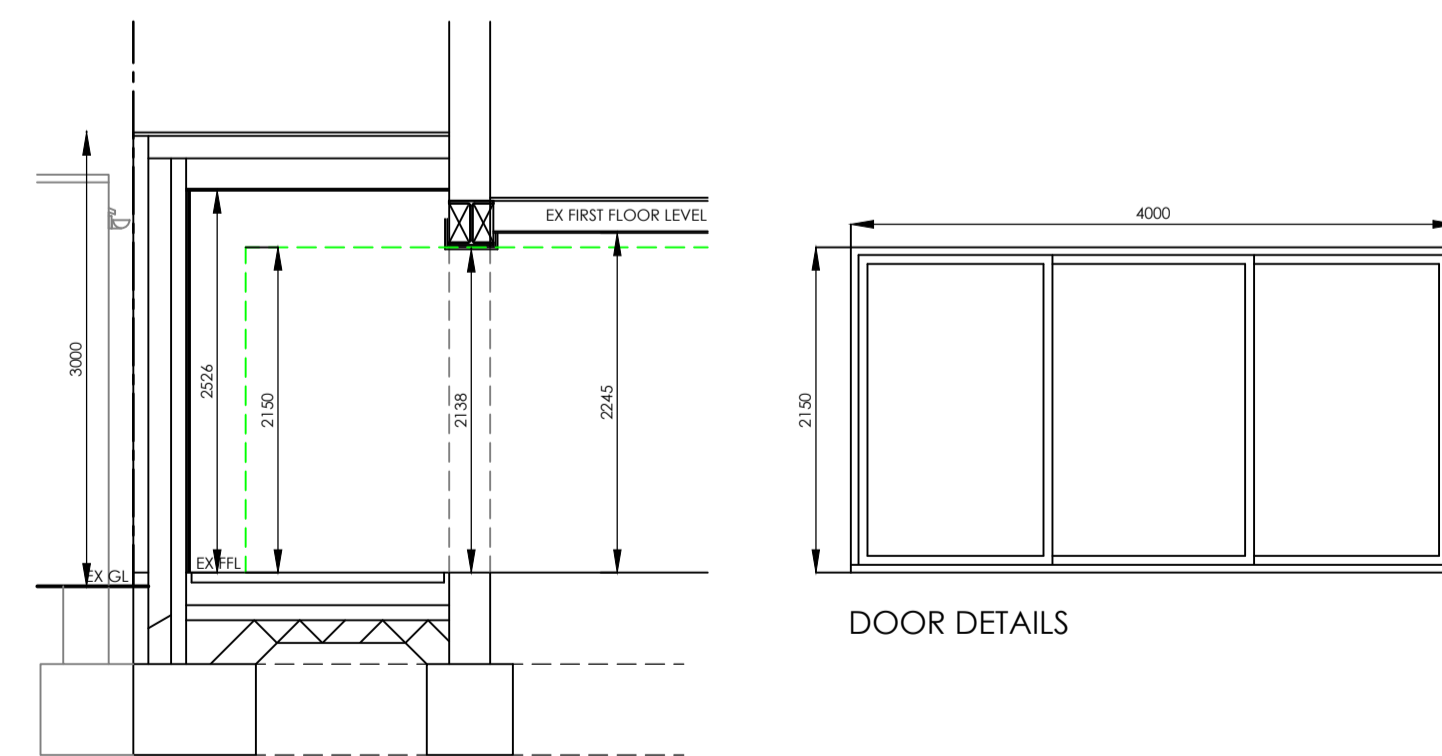

PROPOSED SECTION 1:50

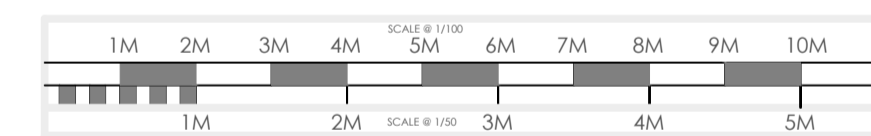






- KITCHEN EXTENSIONS
- LOFT CONVERSIONS
- REFURBISHMENTS

REV DATE	DETAIL	P/C/DRN
18/11/24	MEASURED SURVEY DRAWN	P CRP
A	11/12/24 FLAT ROOF DESIGN	P DB
B	11/12/24 HEIGHT ADJUSTMENT	P DB
C	12/12/24 ELEVATIONS	P DB
D	18/12/24 PLANNING SUBMISSION	P DB

DRAWING :  
EXISTING AND PROPOSED SECTIONS

DATE : NOV 24	PROJECT : PROPOSED SINGLE STOREY REAR EXTENSION
SCALE @ A1: 1:50	CLIENT : MR MIDDA
DRAWING No. P24-115.2	CLIENT ADDRESS : 47 BURGHLEY ROAD LONDON NWS 1UH

ALL PLANS TO BE CHECKED BY CONTRACTORS FOR ACCURACY AND DIMENSIONS BEFORE WORK ON SITE. ANY QUERIES MUST BE RELAYED TO DESIGNER AND ANSWERS PROVIDED AS SOON AS POSSIBLE. DIMENSIONS ARE TO BE GIVEN UNLESS OTHERWISE STATED. ALL DIMENSIONS ARE TO FACE UNLESS OTHERWISE STATED.

**PLUS ROOMS** Alexander House, 7, oaklands gate, Northwood, HA4 3AA | T: 0800 917 7127  
 The Rooms is a trading name of plusrooms.com Ltd. | Company Registration No. 1046702  
 Registered Office: Elmwood House, 42 Lynton Road, Barnet, Herts, EN5 3PF | Directors: James and Robert Bennett