




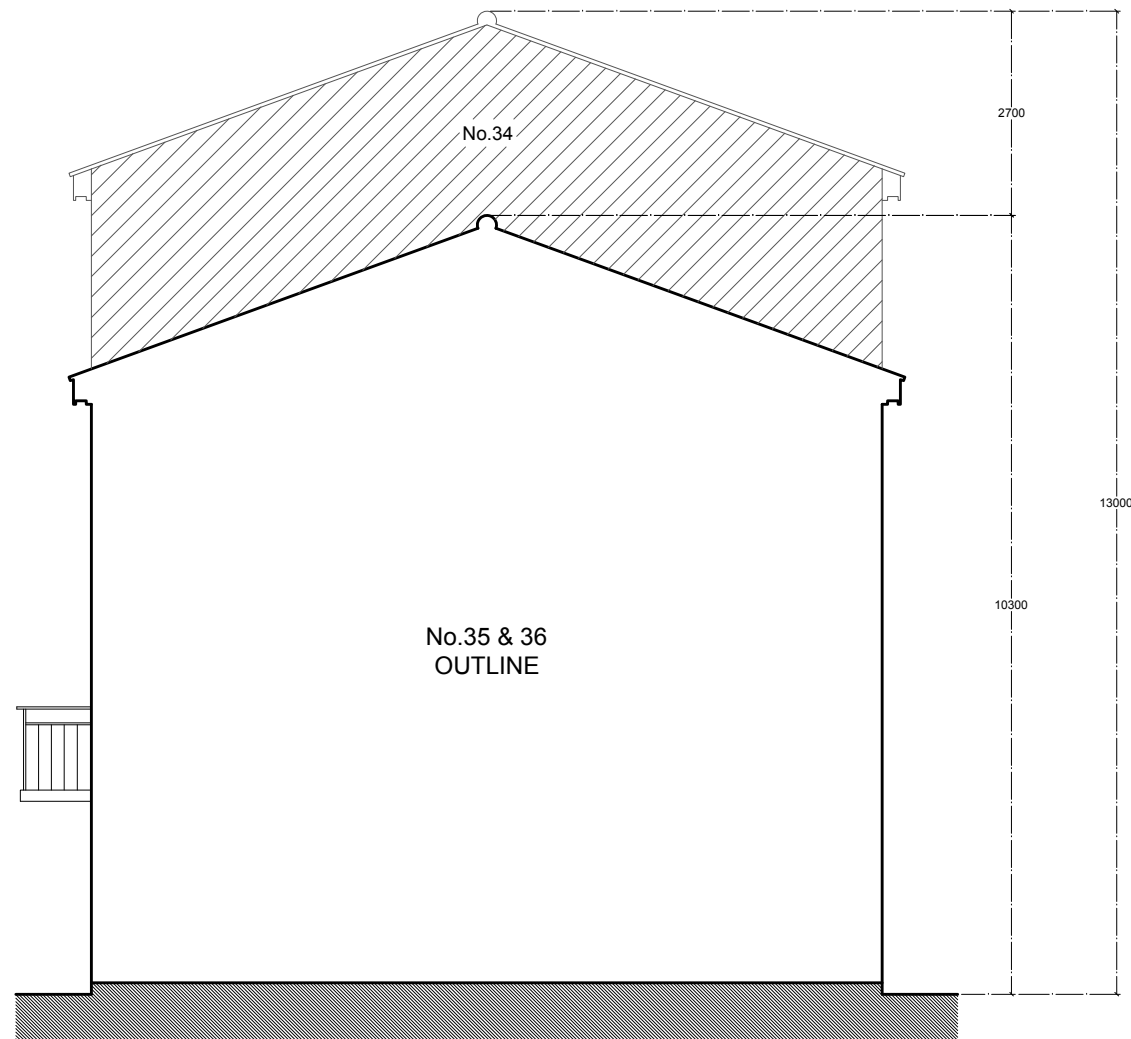

EXISTING SIDE ELEVATION
SCALE 1:100

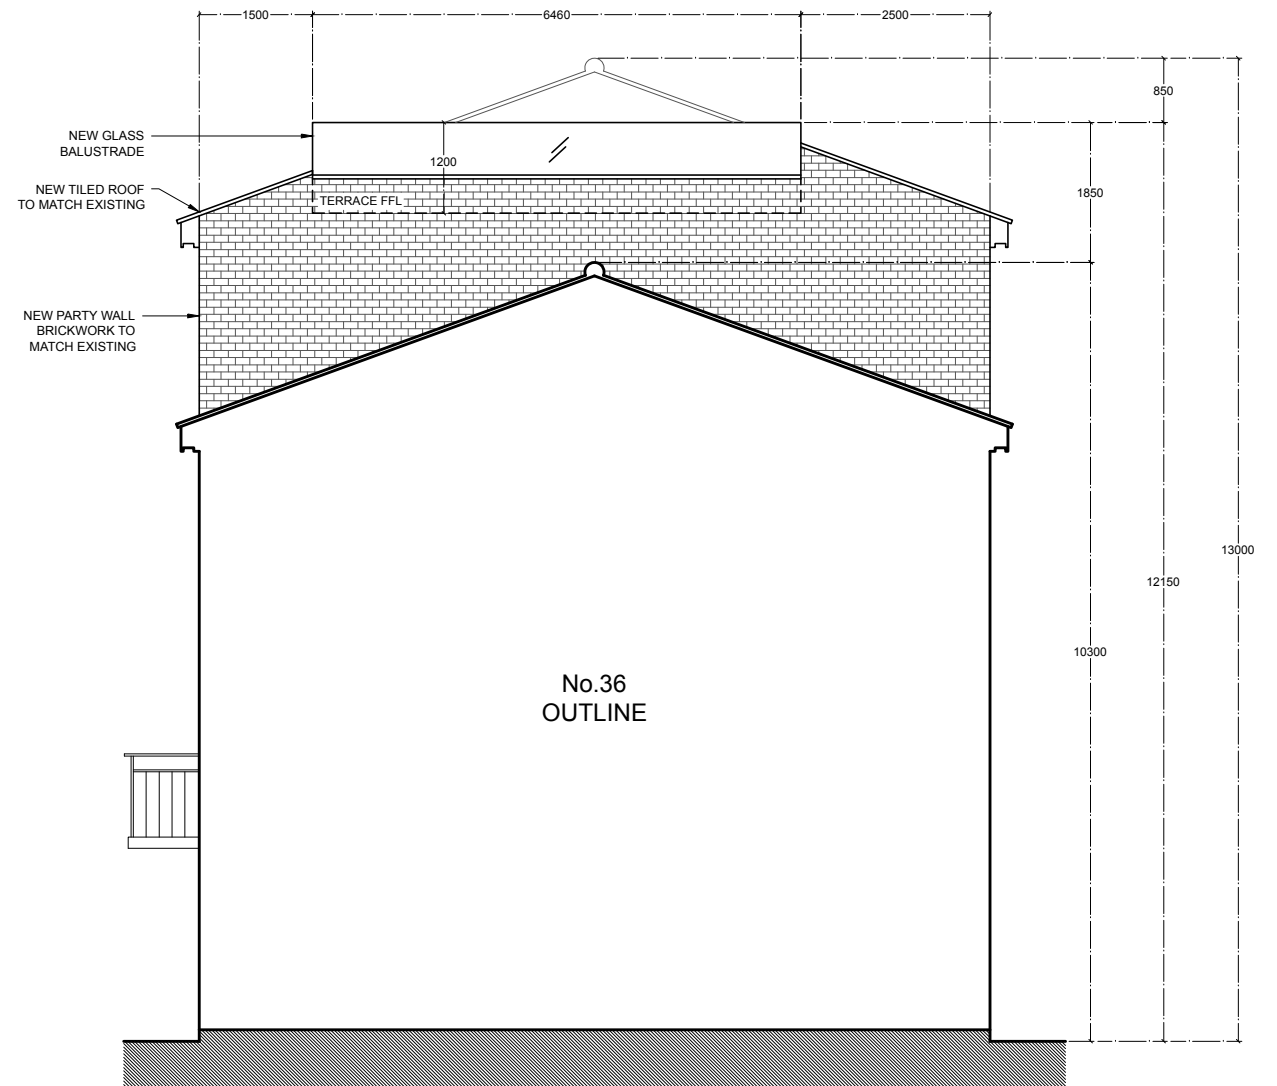

PROPOSED SIDE ELEVATION
SCALE 1:100

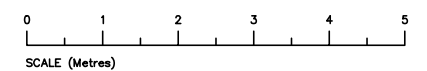

EXISTING & PROPOSED SIDE ELEVATION

PROJECT:

35 MEADOWBANK, NW3

DATE: 12.12.24

SCALE: 1:100 @ A3

REVISION: 00

PROJECT: 037

DRAWING NUMBER:

35MB_05_SE

DRAWING STATUS:

UNLESS OTHERWISE STATED, THIS DRAWING IS FOR
INFORMATION ONLY

DO NOT SCALE. USE FIGURED DIMENSIONS ONLY.