



EXISTING SECTION A-A
SCALE 1:100

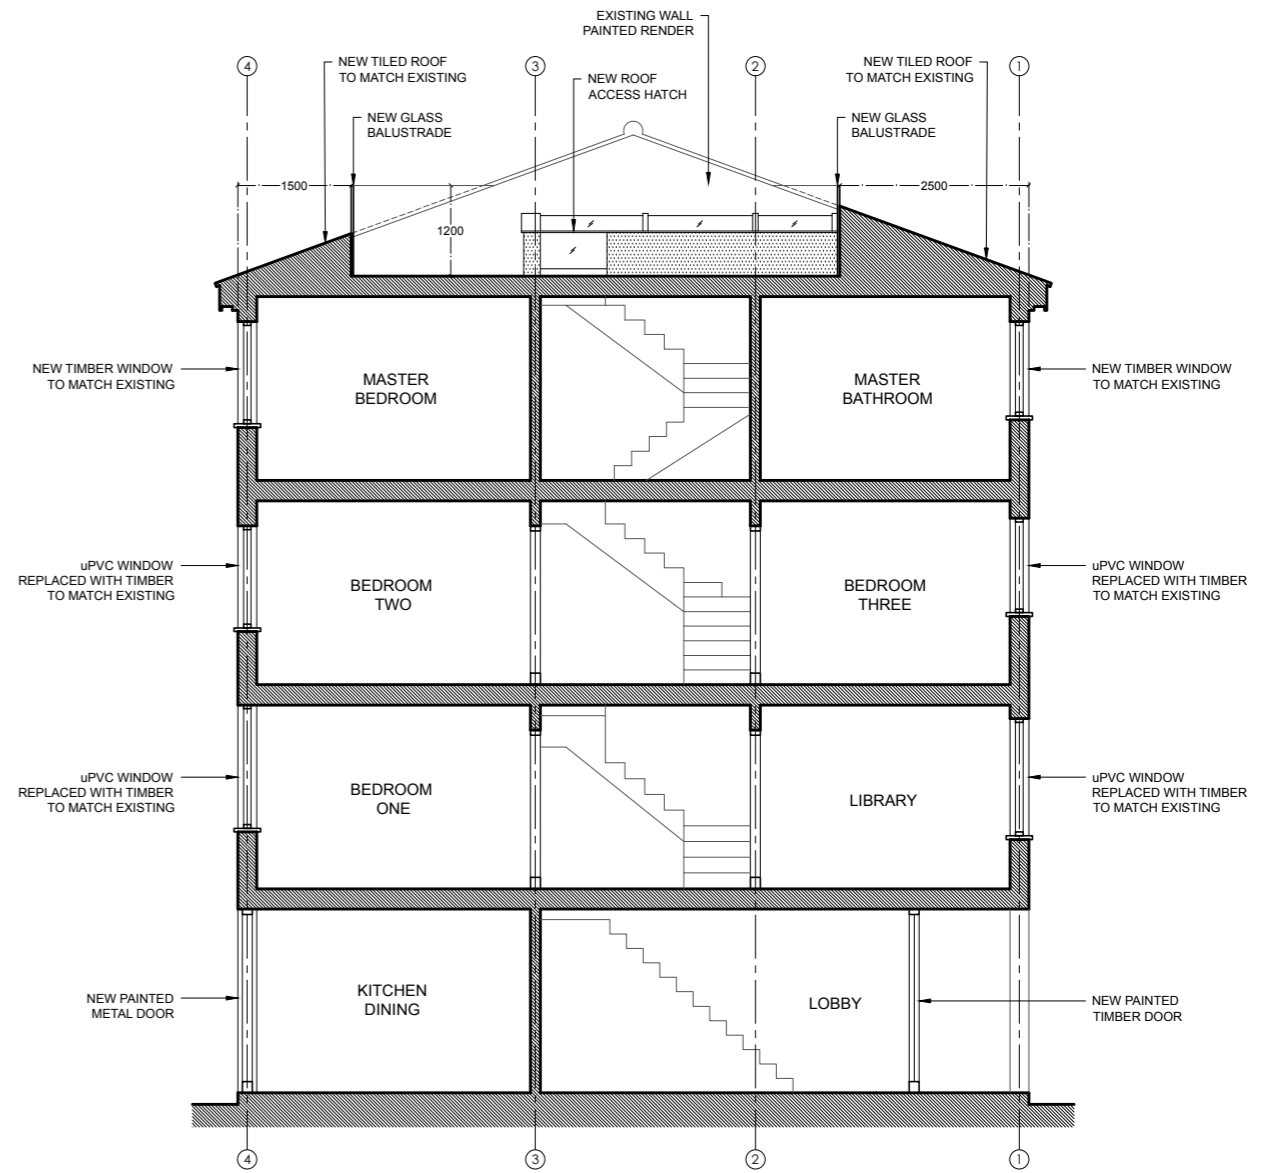

PROPOSED SECTION A-A
SCALE 1:100

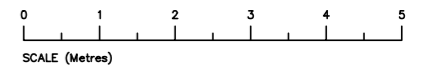

EXISTING & PROPOSED SECTION A - A

PROJECT:
35 MEADOWBANK, NW3

DATE: 12.12.24
REVISION: 00
SCALE: 1:100 @ A3
PROJECT: 037

DRAWING NUMBER:
35MB_06_SE

DRAWING STATUS:

UNLESS OTHERWISE STATED, THIS DRAWING IS FOR INFORMATION ONLY

DO NOT SCALE. USE FIGURED DIMENSIONS ONLY.