



EXISTING SECTION THROUGH COMMUNAL GARDENS
SCALE 1:150

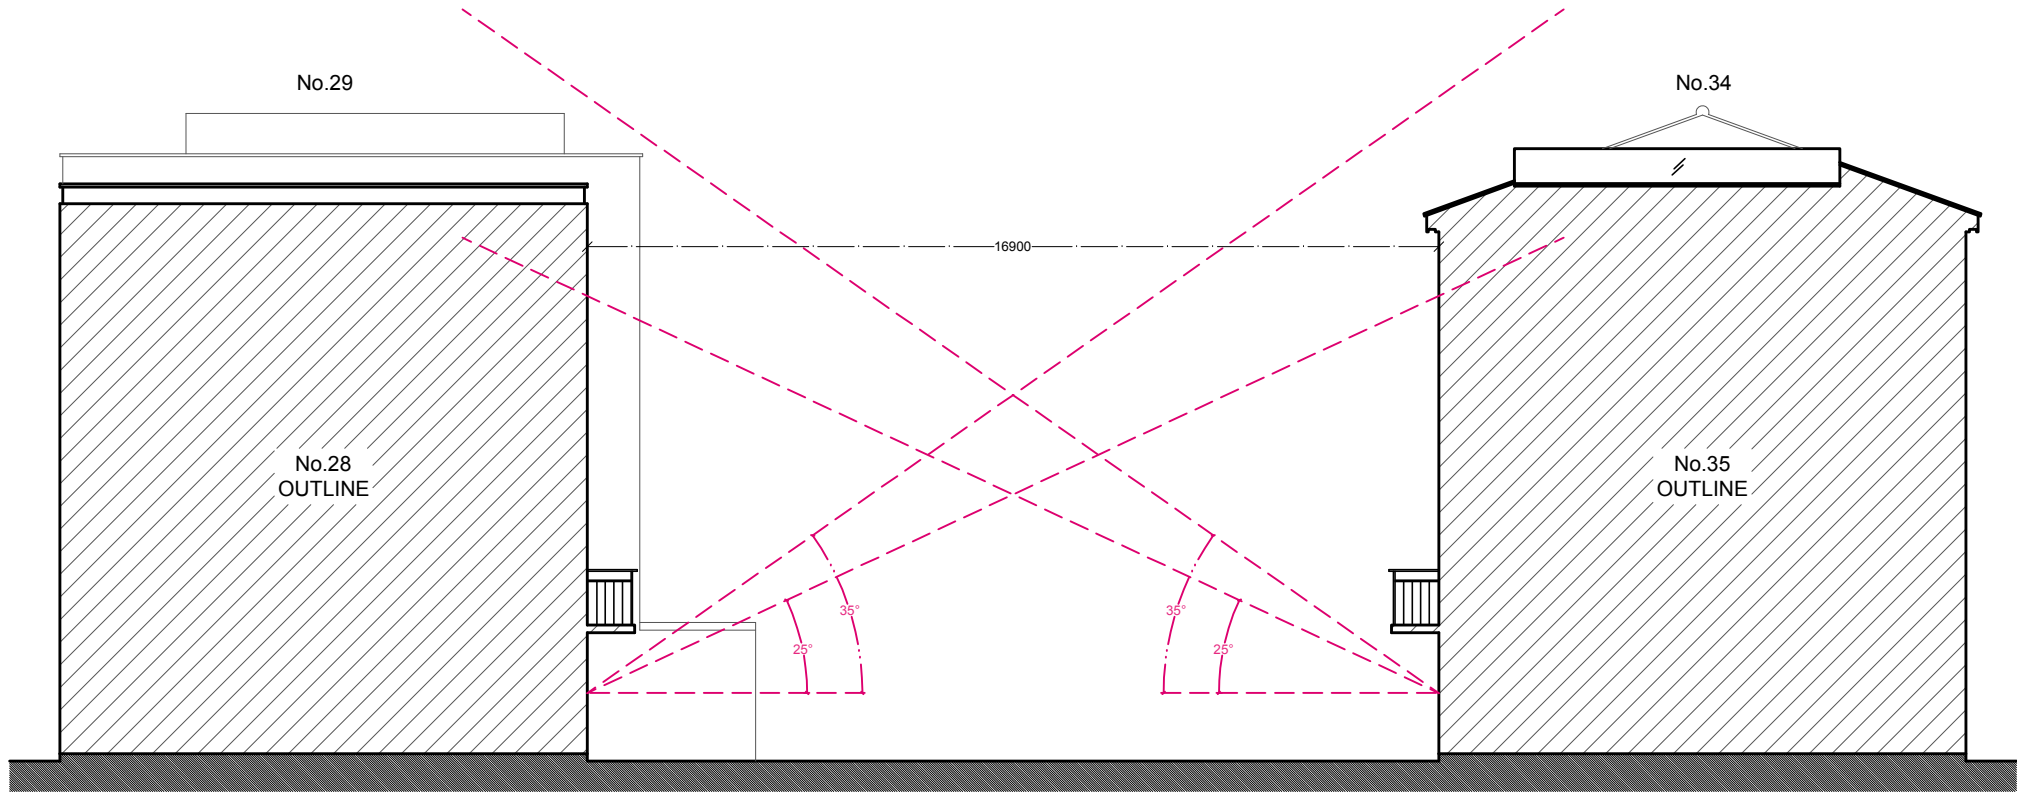

PROPOSED SECTION THROUGH COMMUNAL GARDENS
SCALE 1:150

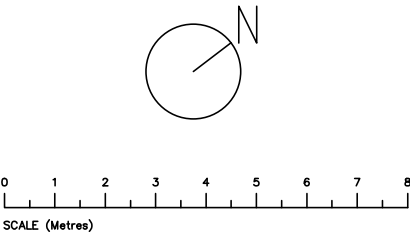

NOTES:

PROJECT:
35 MEADOWBANK, NW3

EXISTING & PROPOSED
25 DEGREE ANALYSIS

DATE: 12.12.24 REVISION: 00

SCALE: 1:150 @ A3 PROJECT: 037

DRAWING NUMBER:
35MB_07_DA

DRAWING STATUS:
UNLESS OTHERWISE STATED, THIS DRAWING IS FOR
INFORMATION ONLY
DO NOT SCALE THIS DRAWING. FIGURED DIMENSIONS
ONLY.