


- ROOF +12695 ▾
- 3F FCL +12385 ▲
  
- 3F FFL +10060 ▾
- 2F FCL +9630 ▲
  
- 2F FFL +7030 ▾
- 1F FCL +6690 ▲
  
- 1F FFL +3520 ▾
- GF FCL +3180 ▲
  
- GF FFL +0000 ▾
- 1F FCL -0300 ▲
- LGF FFL -1190 ▾
  
- 1F FFL -2711 ▾

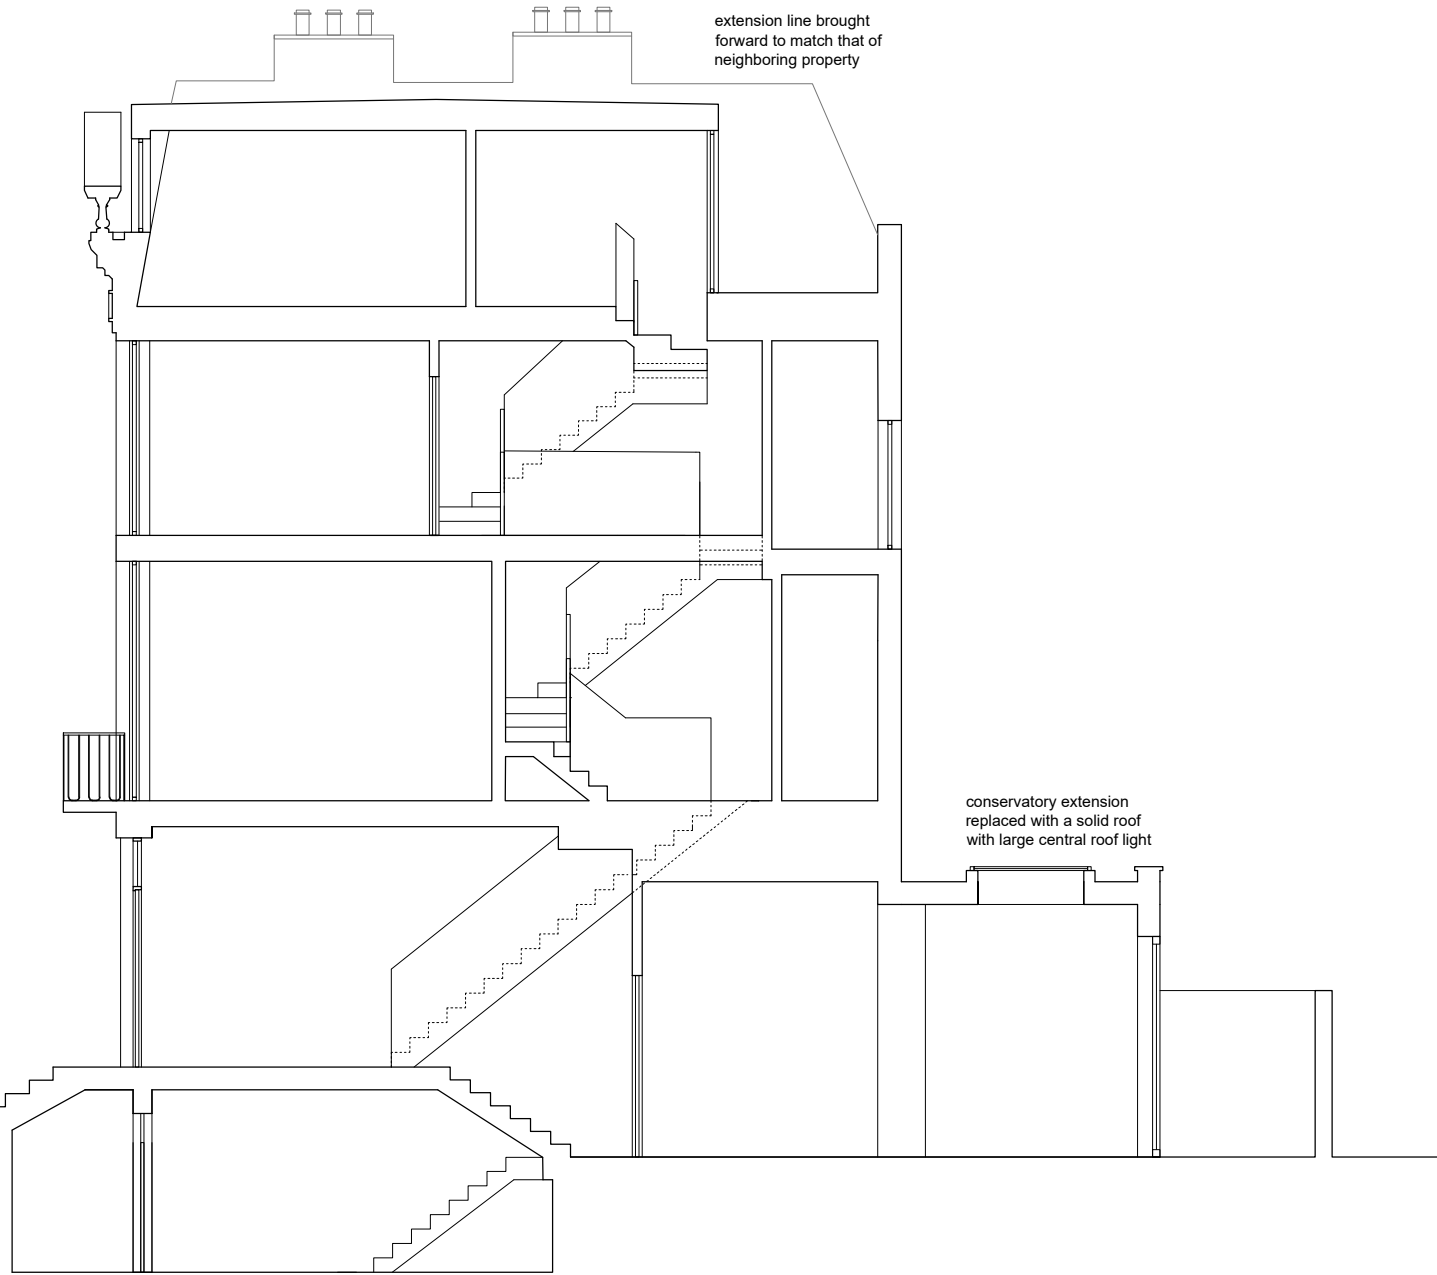

extension line brought forward to match that of neighboring property

conservatory extension replaced with a solid roof with large central roof light