




1 Proposed Internal Elevation of D.L.G.17
GHV 1:10 @ A1

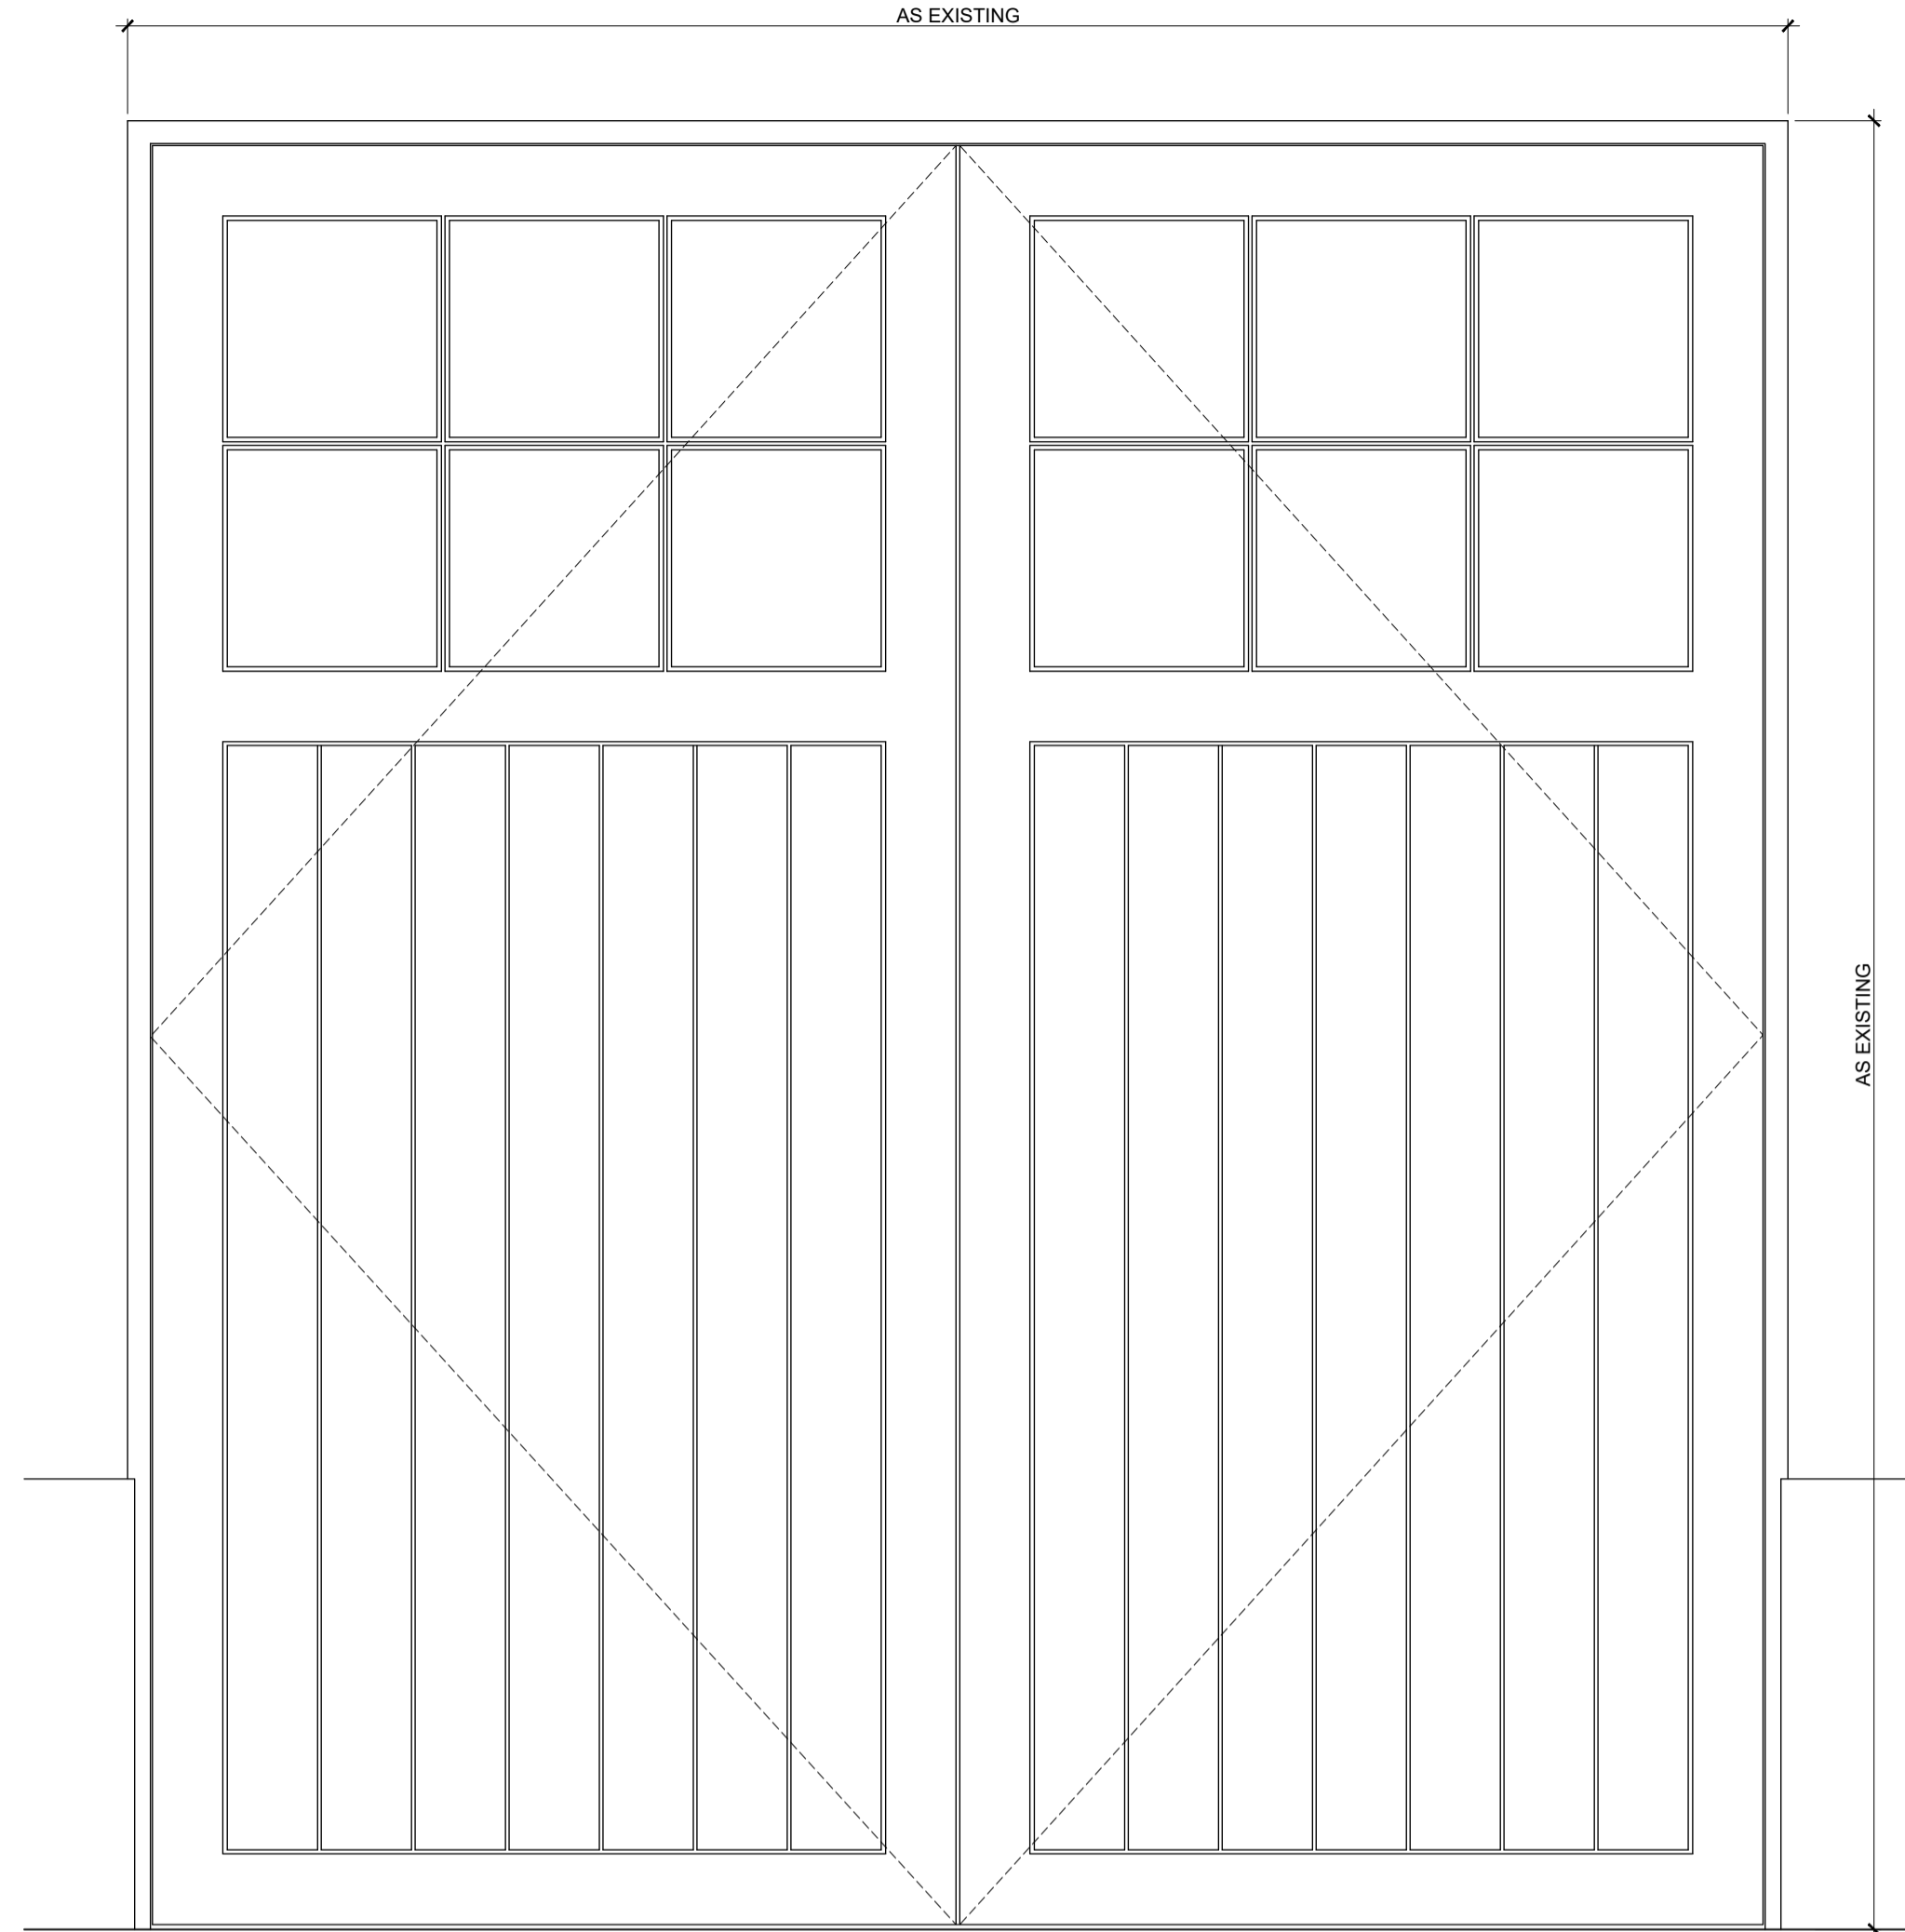


2 Proposed External Elevation of D.L.G.17
GHV 1:10 @ A1

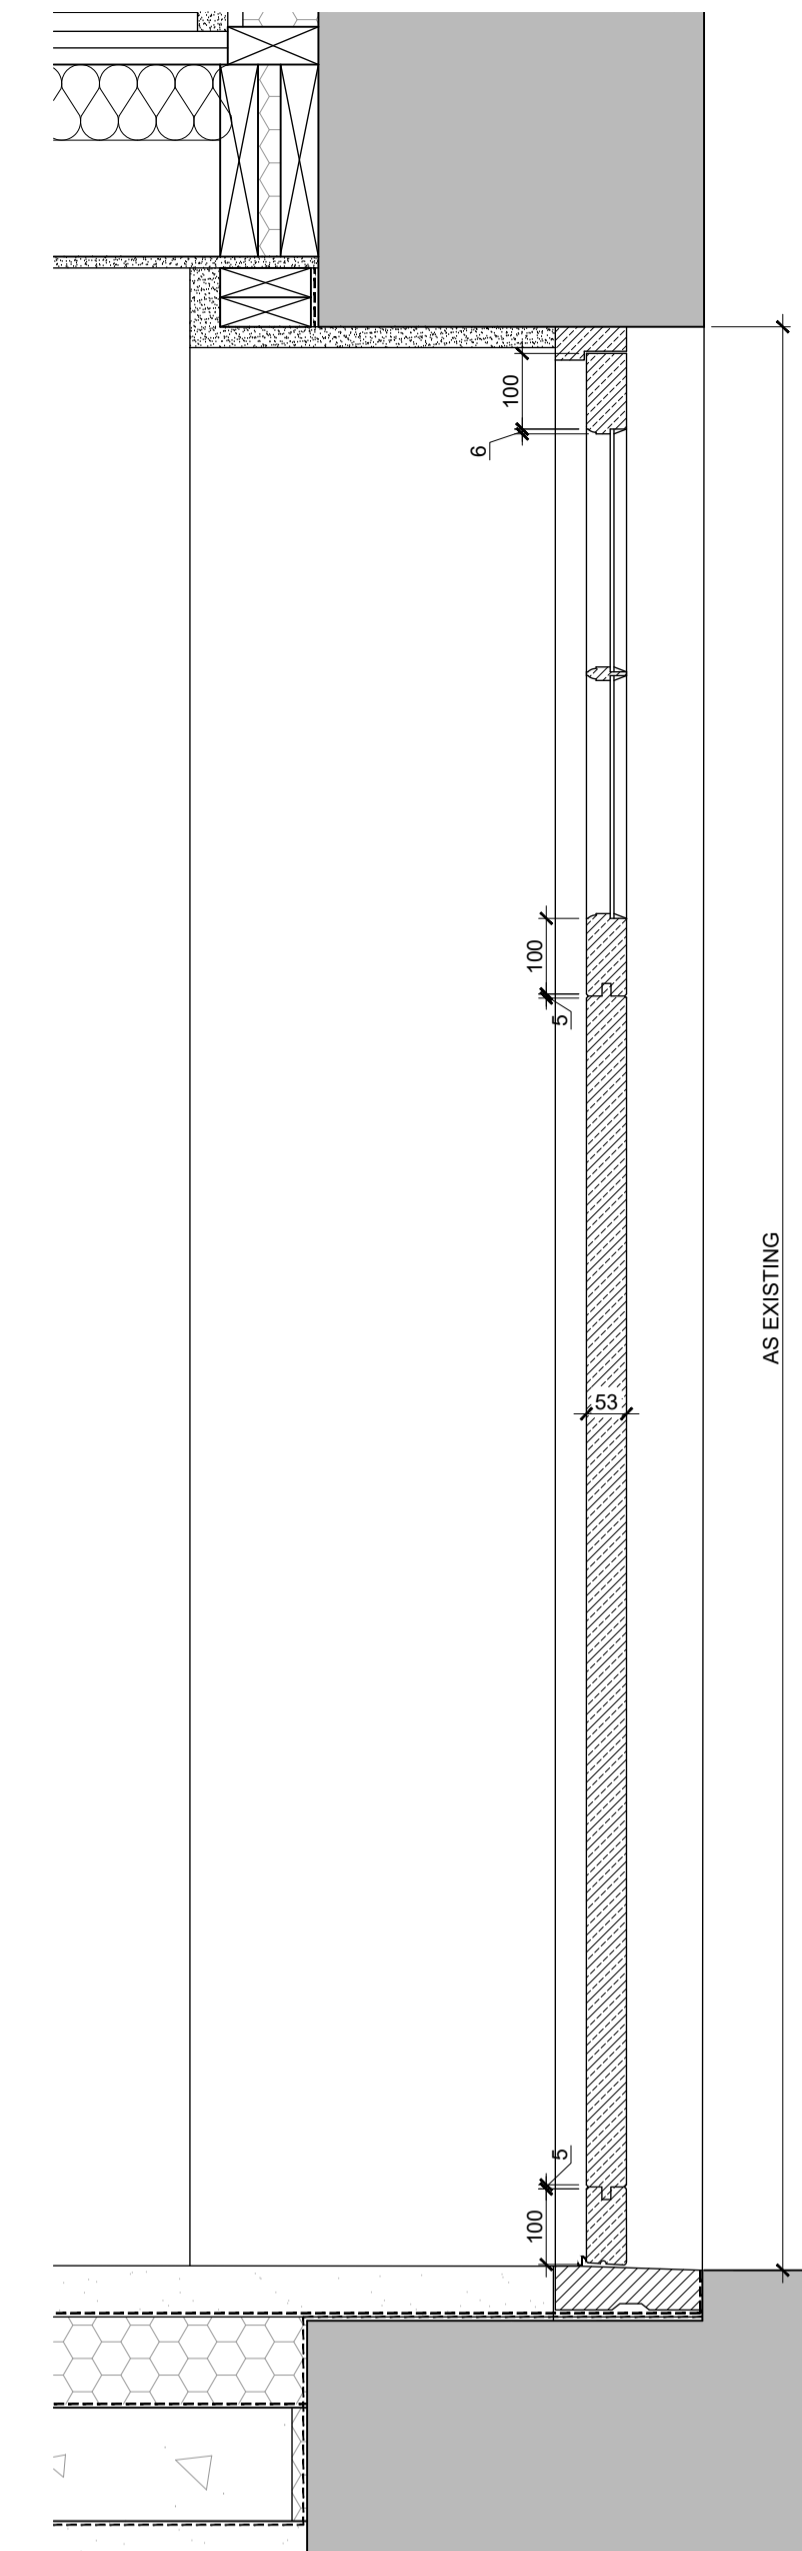

3 Proposed Section of D.L.G.17
GHV 1:10 @ A1

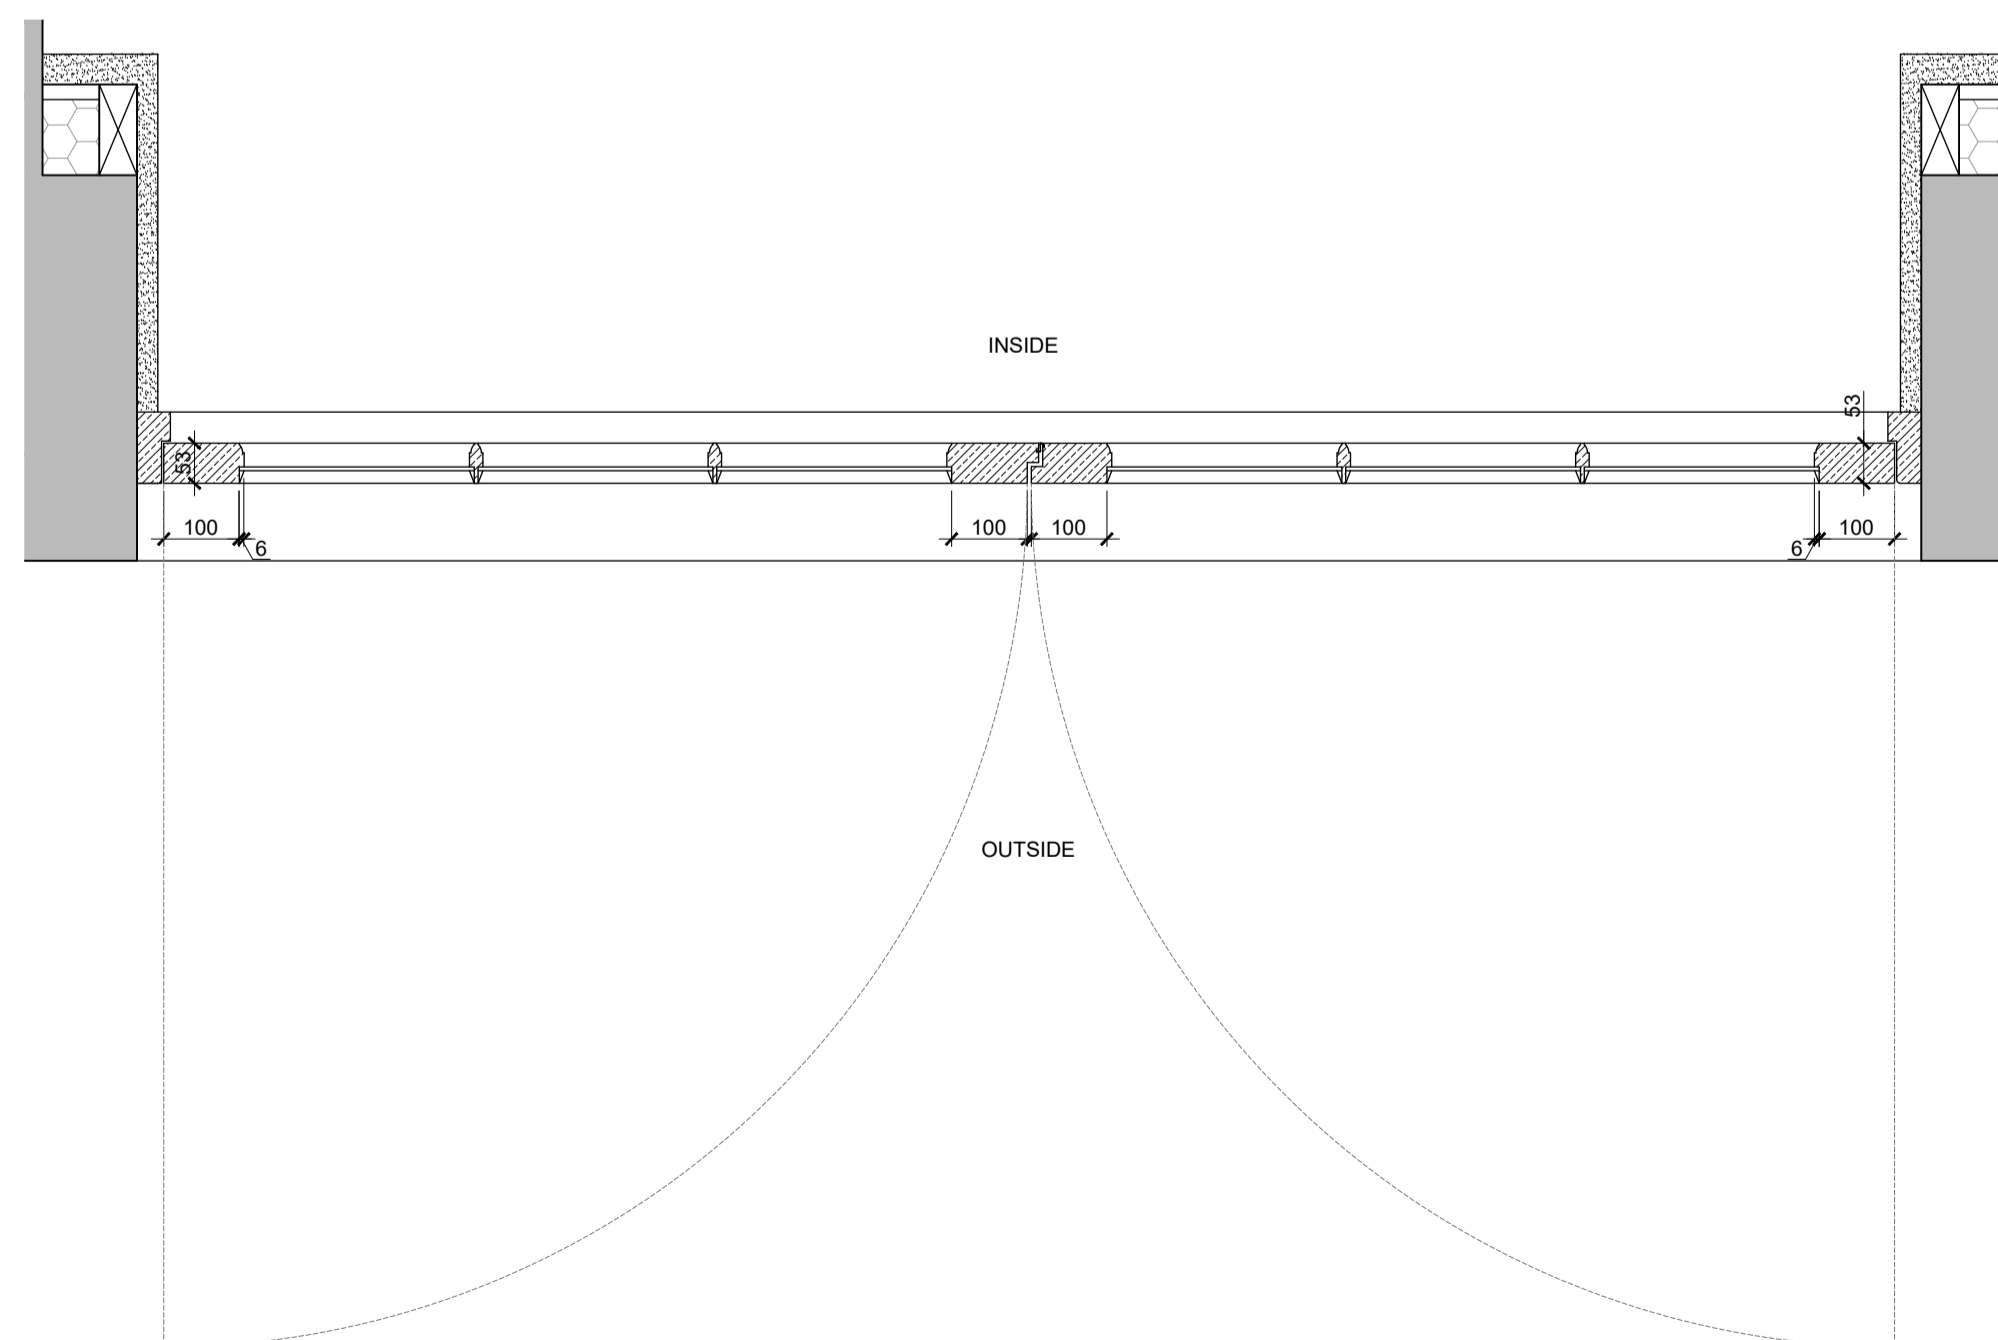

4 Proposed Plan of D.L.G.17
GHV 1:10 @ A1

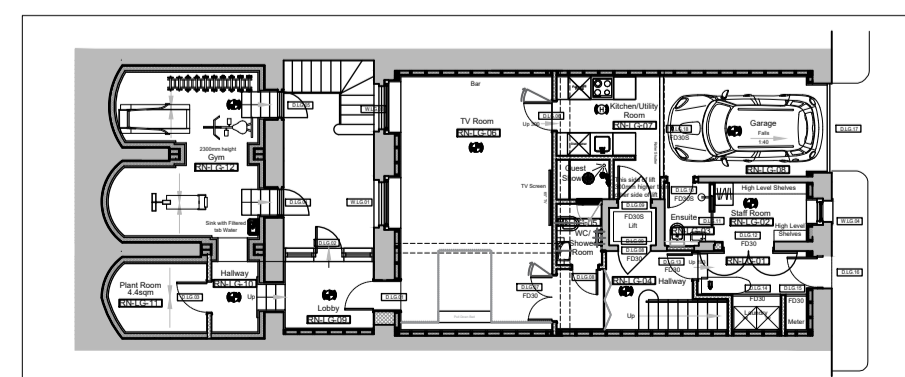

Note
This drawing is not to be scaled. Use figured dimensions only. All dimensions are to be checked on site and any discrepancies, errors or omissions are to be reported to the architect prior to commencement of works.

Subject to detailed dimensional survey -Please note these drawings are based on existing drawings prepared by others. BB Partnership cannot be held responsible for any discrepancies and/or inaccuracy that may arise

ALL DIMENSIONS APPROXIMATE

SCHEME DESIGN SUBJECT TO STRUCTURAL ENGINEER /SERVICES ENGINEER, & PLANNERS COMMENT

Rev	Notes	Date	By
-	-	-	-

Planning



Studios 33-34, 10 Hornsey St, London. N7 8EL
Tel 020 7336 8555 - e-mail - architect@bbpartnership.co.uk

Client
-

Project
25 Chester Terrace
London. NW1 4ND

Drawing
Proposed Details for D.L.G.17
Conditions for
Planning Consent

Date	Scale	Drawn by
Dec 2024	1:10 @ A1	EG
drg.no.	Revision	
GHV - 436	*	