



Proposed plan Lower Ground Floor M 1:100

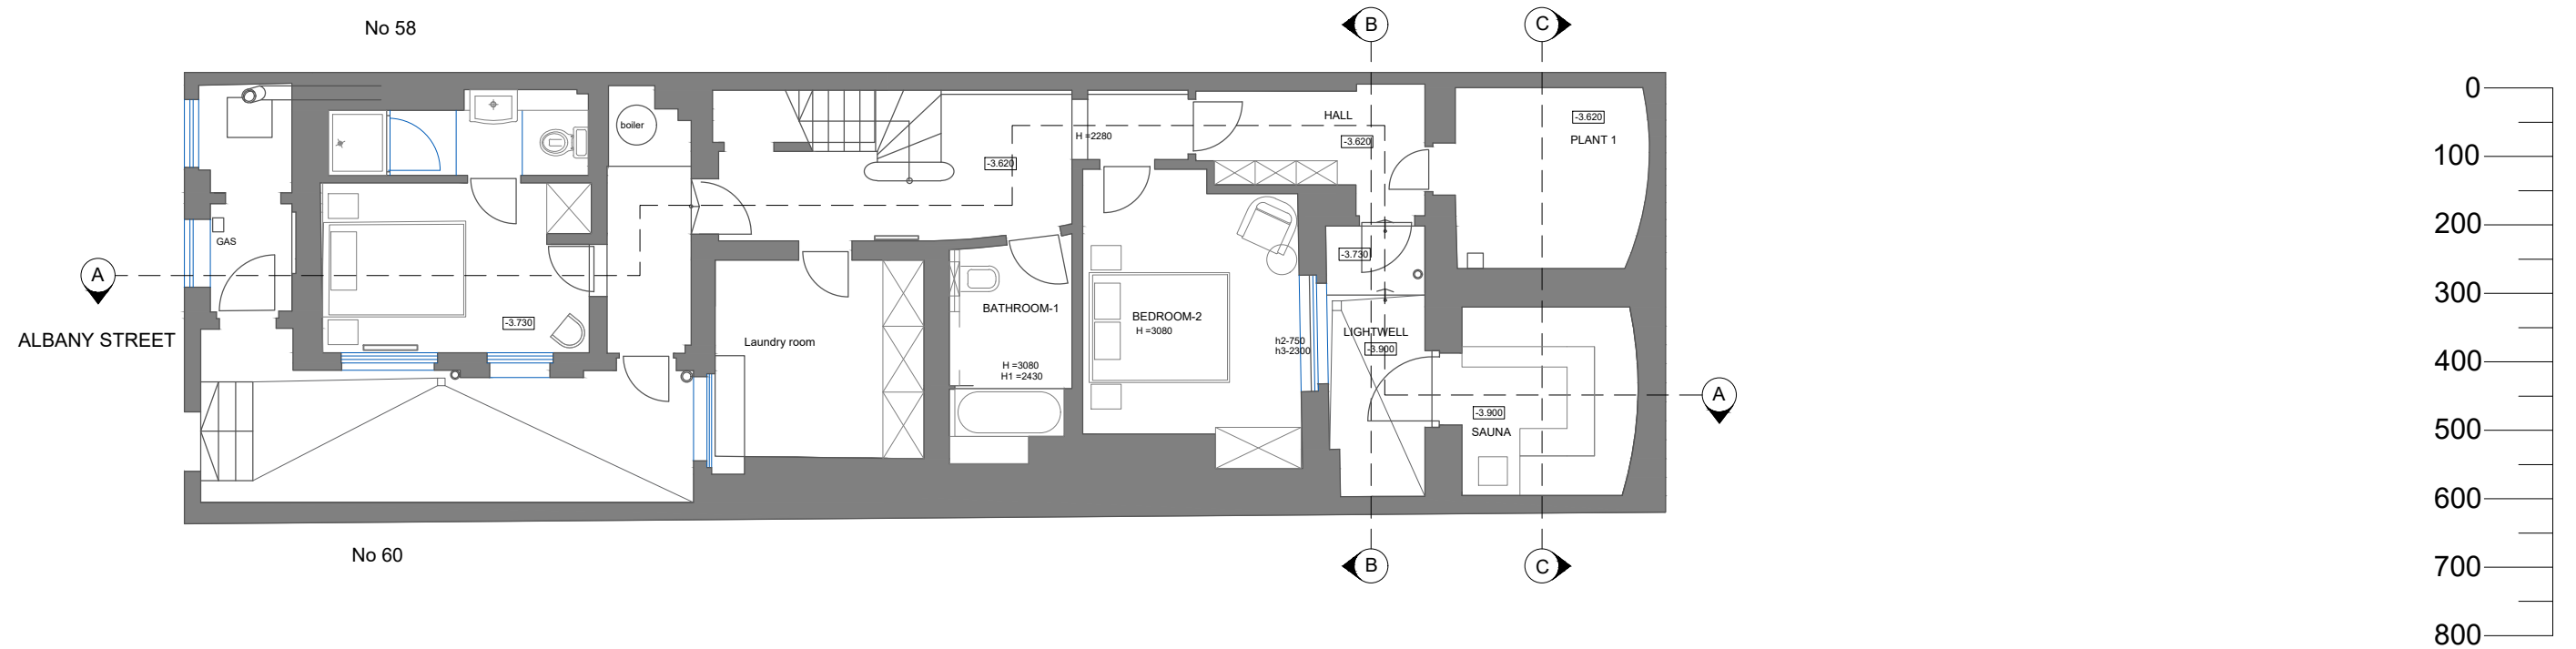

Site Bar
1:100 in mm

Notes

This drawing has been drawn to a scale of 1:50 & 1:100 for the purpose of obtaining local authority approval. Any measurements required for construction must not be scaled from this drawing but taken on site. All structural elements to be agreed with the local authority Building Control prior to the commencement of works. Attention of drawn to the provisions of the Party Wall, etc. Act 1996.

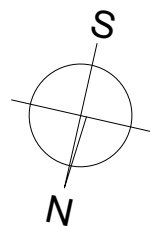

HT

project 59 Cumberland Terrace, London, NW1 4HJ			
title Proposed plan Lower Ground Floor			
scale 1:100 @ A3	author IP	dwg no. 003	rev. P1
date 14.11.24	job no. 235		