1000MM ILLUMINATED SIXT LOGO

TO BE INSTALLED ON BACK WALL


- SKIRTING TO BE REMOVED

1000

ENTRANCE FLOOR MATTING -

CORNER EDGING

1000

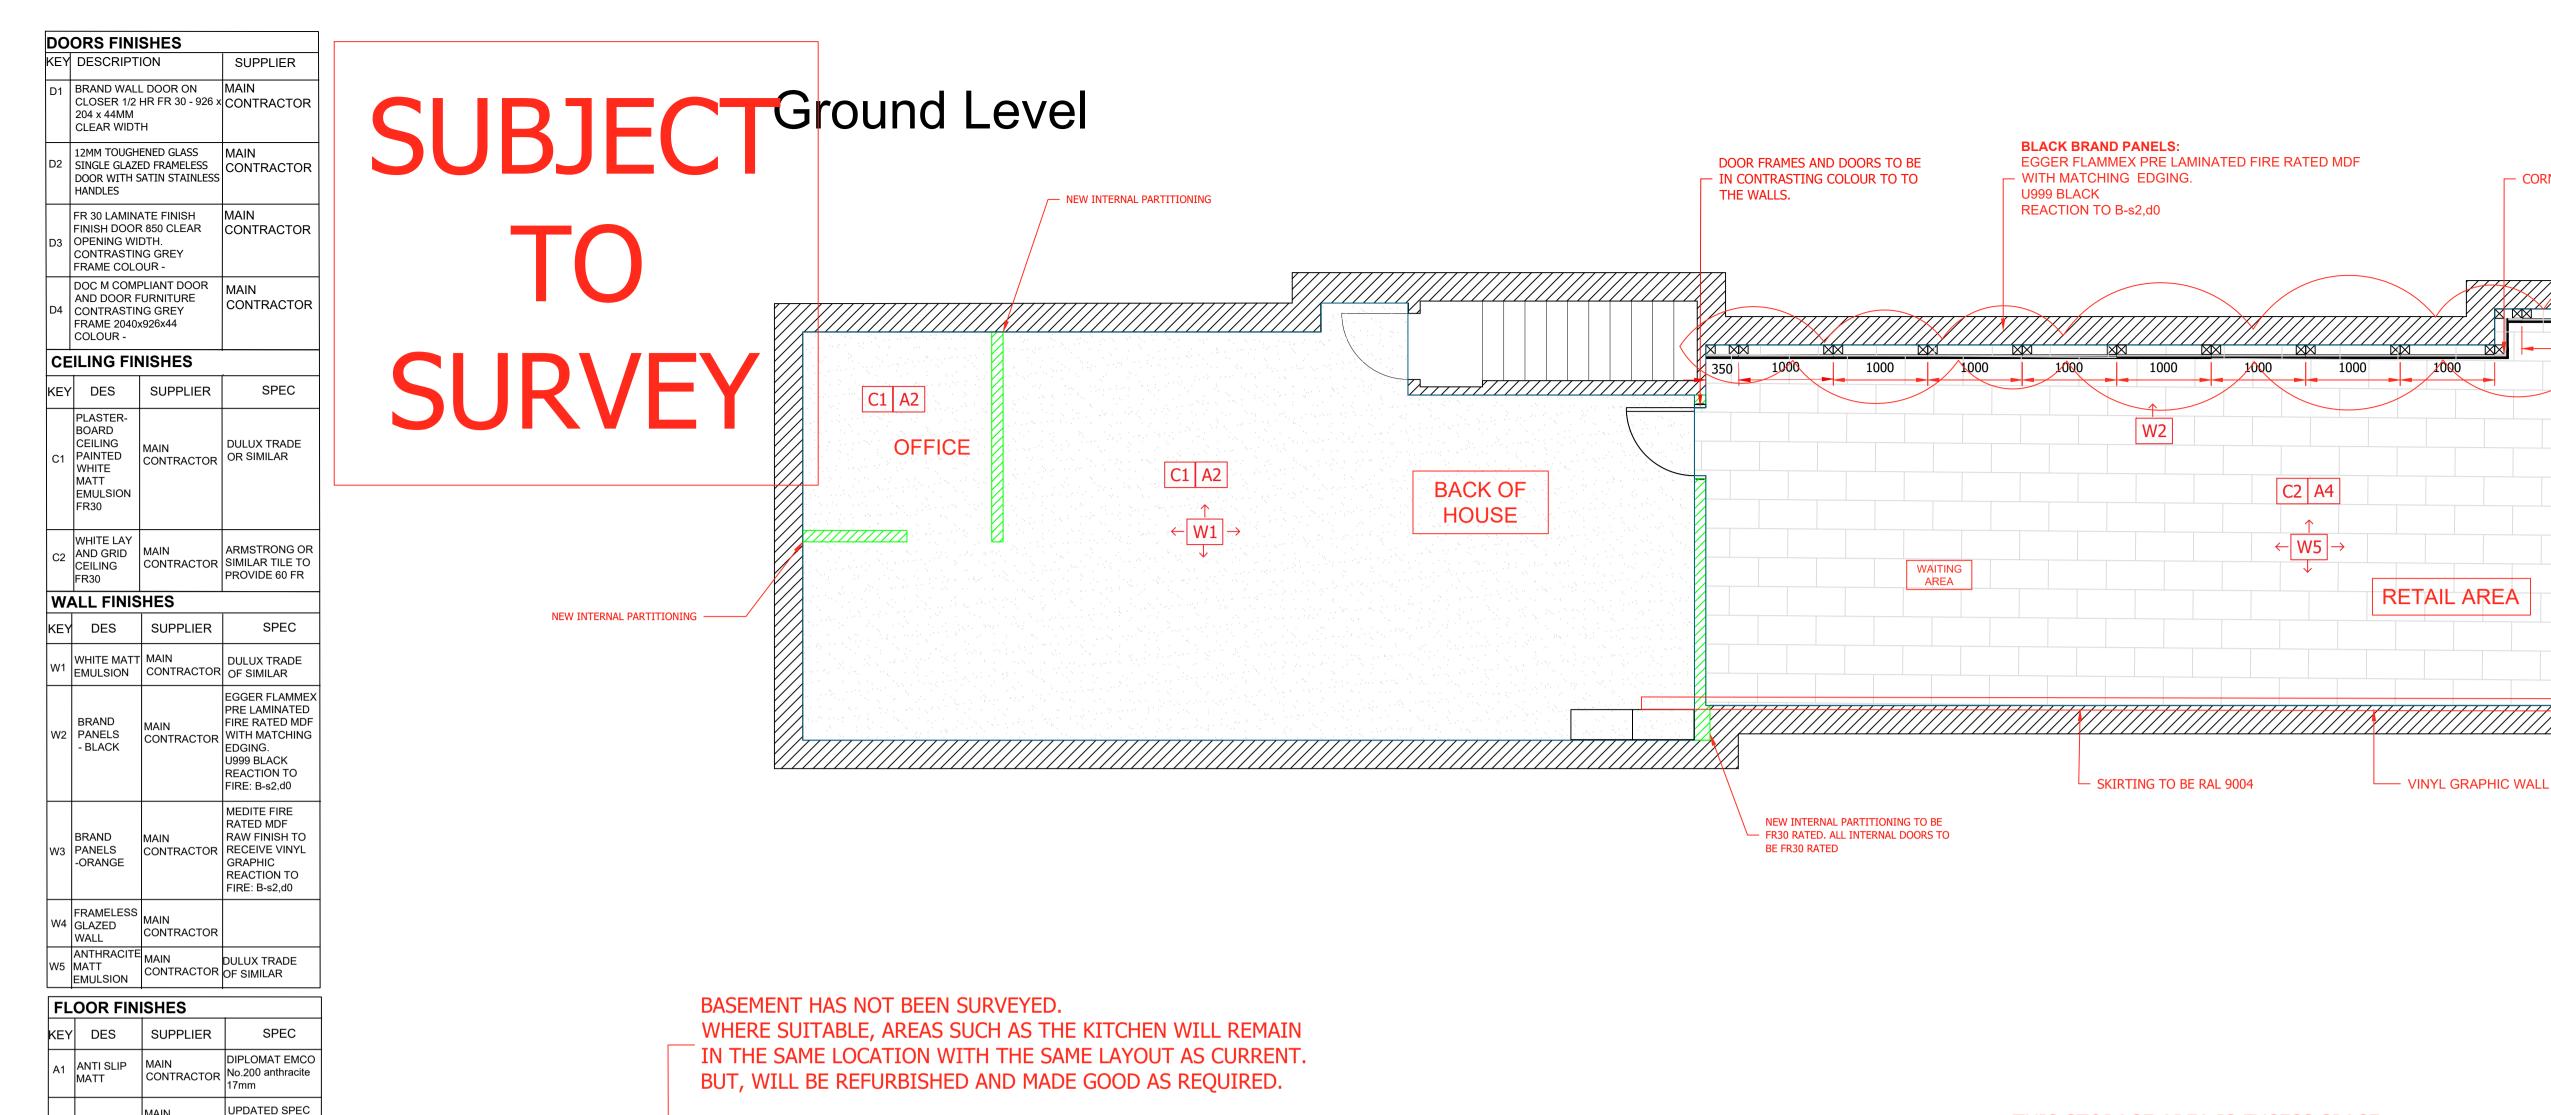

THIS STORAGE AREA IS EXCESS SPACE
AND IS NOT REQUIRED OPERATIONALLY.

Storage

Storage

Lower Ground

(ADD EXTRA NOTES HERE)

12/12/24

FIRST ISSUE



A2 CARPET

TILES APPROX SQM

FLOORING

SQUARED

EDGE SKIRTING CONT

THRESHOLD MAIN STRIP CONT

CONTRACTOR TBC WITH

CONTRACTOR STONE

CONTRACTOR SIMILAR

DESCRIPTION

BoH CARPET

GRANITE TILES

BoH VINYL

ENTRANCE BARRIER

CONTRACTOR

FLOORING FINISHES KEY

SUPPLIER

POLYFLOR EXPONA DESIGN

ALUMINUM

WICKS OR

SIXT TO ORDER

600X600X18 MM

(SIXT TO ORDER

- BLACK SLATE

123A BOROUGH HIGH STREET LONDON SE1 1NP WWW.STAMPDESIGN.CO.UK	TITLE	FINISHES	ISSUE RECORD	
			Α	FIR
	SCALE	1:40 @ A1		
	DRAWN BY	DRAWING NO.		
88 SOUTHAMPTON ROW LONDON WC1B 4BB	LB	STA.SIXT.SOUTHAMPTONROW.FN00		

FOR DESIGN INTENT ONLY.

BUILDER AND / OR SUB-CONTRACTORS SHALL VERIFY ALL PROJECT DIMENSIONS BEFORE COMMENCING ON-SITE OR OFF-SITE FABRICATIONS FIGURED DIMENSIONS SHALL TAKE PRECEDENCE OVER SCALED DIMENSIONS. THIS DRAWING IS COPYRIGHT AND CANNOT BE REPRODUCED IN WHOLE OR IN PART OR BY ANY MEDIUM WITHOUT THE WRITTEN PERMISSION OF STAMP DESIGN. NO WARRANTY IS OFFERED OR IMPLIED ON THE CONTENT OF THESE DRAWINGS. CLIENT AND CONTRACTOR SHOULD SATISFY THEMSELVES THAT THE DESIGN INTENT AS INDICATED IS SUITABLE IN TERMS OF FUNCTION AND FEASIBILITY. GUIDANCE SHOULD BE SOUGHT FROM THE LANDLORDS RETAINED ARCHITECT, STRUCTURAL ENGINEERS AND PROJECT TEAM AS TO THE FEASIBILITY OF DESIGN INTENT CONTAINED HEREIN.

THE LANDLORDS AGENTS WILL BE RESPONSIBLE IN ALL CASES FOR ENSURING ADEQUATE PROVISION OF DESIGN INFORMATION, AND SIGN OFF OF DESIGN INTENT HEREIN.

NO STRUCTURAL DESIGN HAS TAKEN PLACE. SHOULD STRUCTURAL DESIGN BE REQUIRED, THIS MUST BE COMMISSIONED AND SIGNED OFF BY AN INDEPENDENT STRUCTURAL ENGINEER IN ALL CASES. NO GUIDANCE OR WARRANTY AS TO THE STRUCTURAL SUITABILITY OF ANY WORK CONTAINED HEREIN IS OFFERED OR IMPLIED.

IF IN DOUBT, ASK!