



**Note**  
 This drawing is not to be scaled. Use figured dimensions only. All dimensions are to be checked on site and any discrepancies, errors or omissions are to be reported to the architect prior to commencement of works.



1 Proposed Internal Elevation of D.LG.02  
 GHV 1:10 @ A1

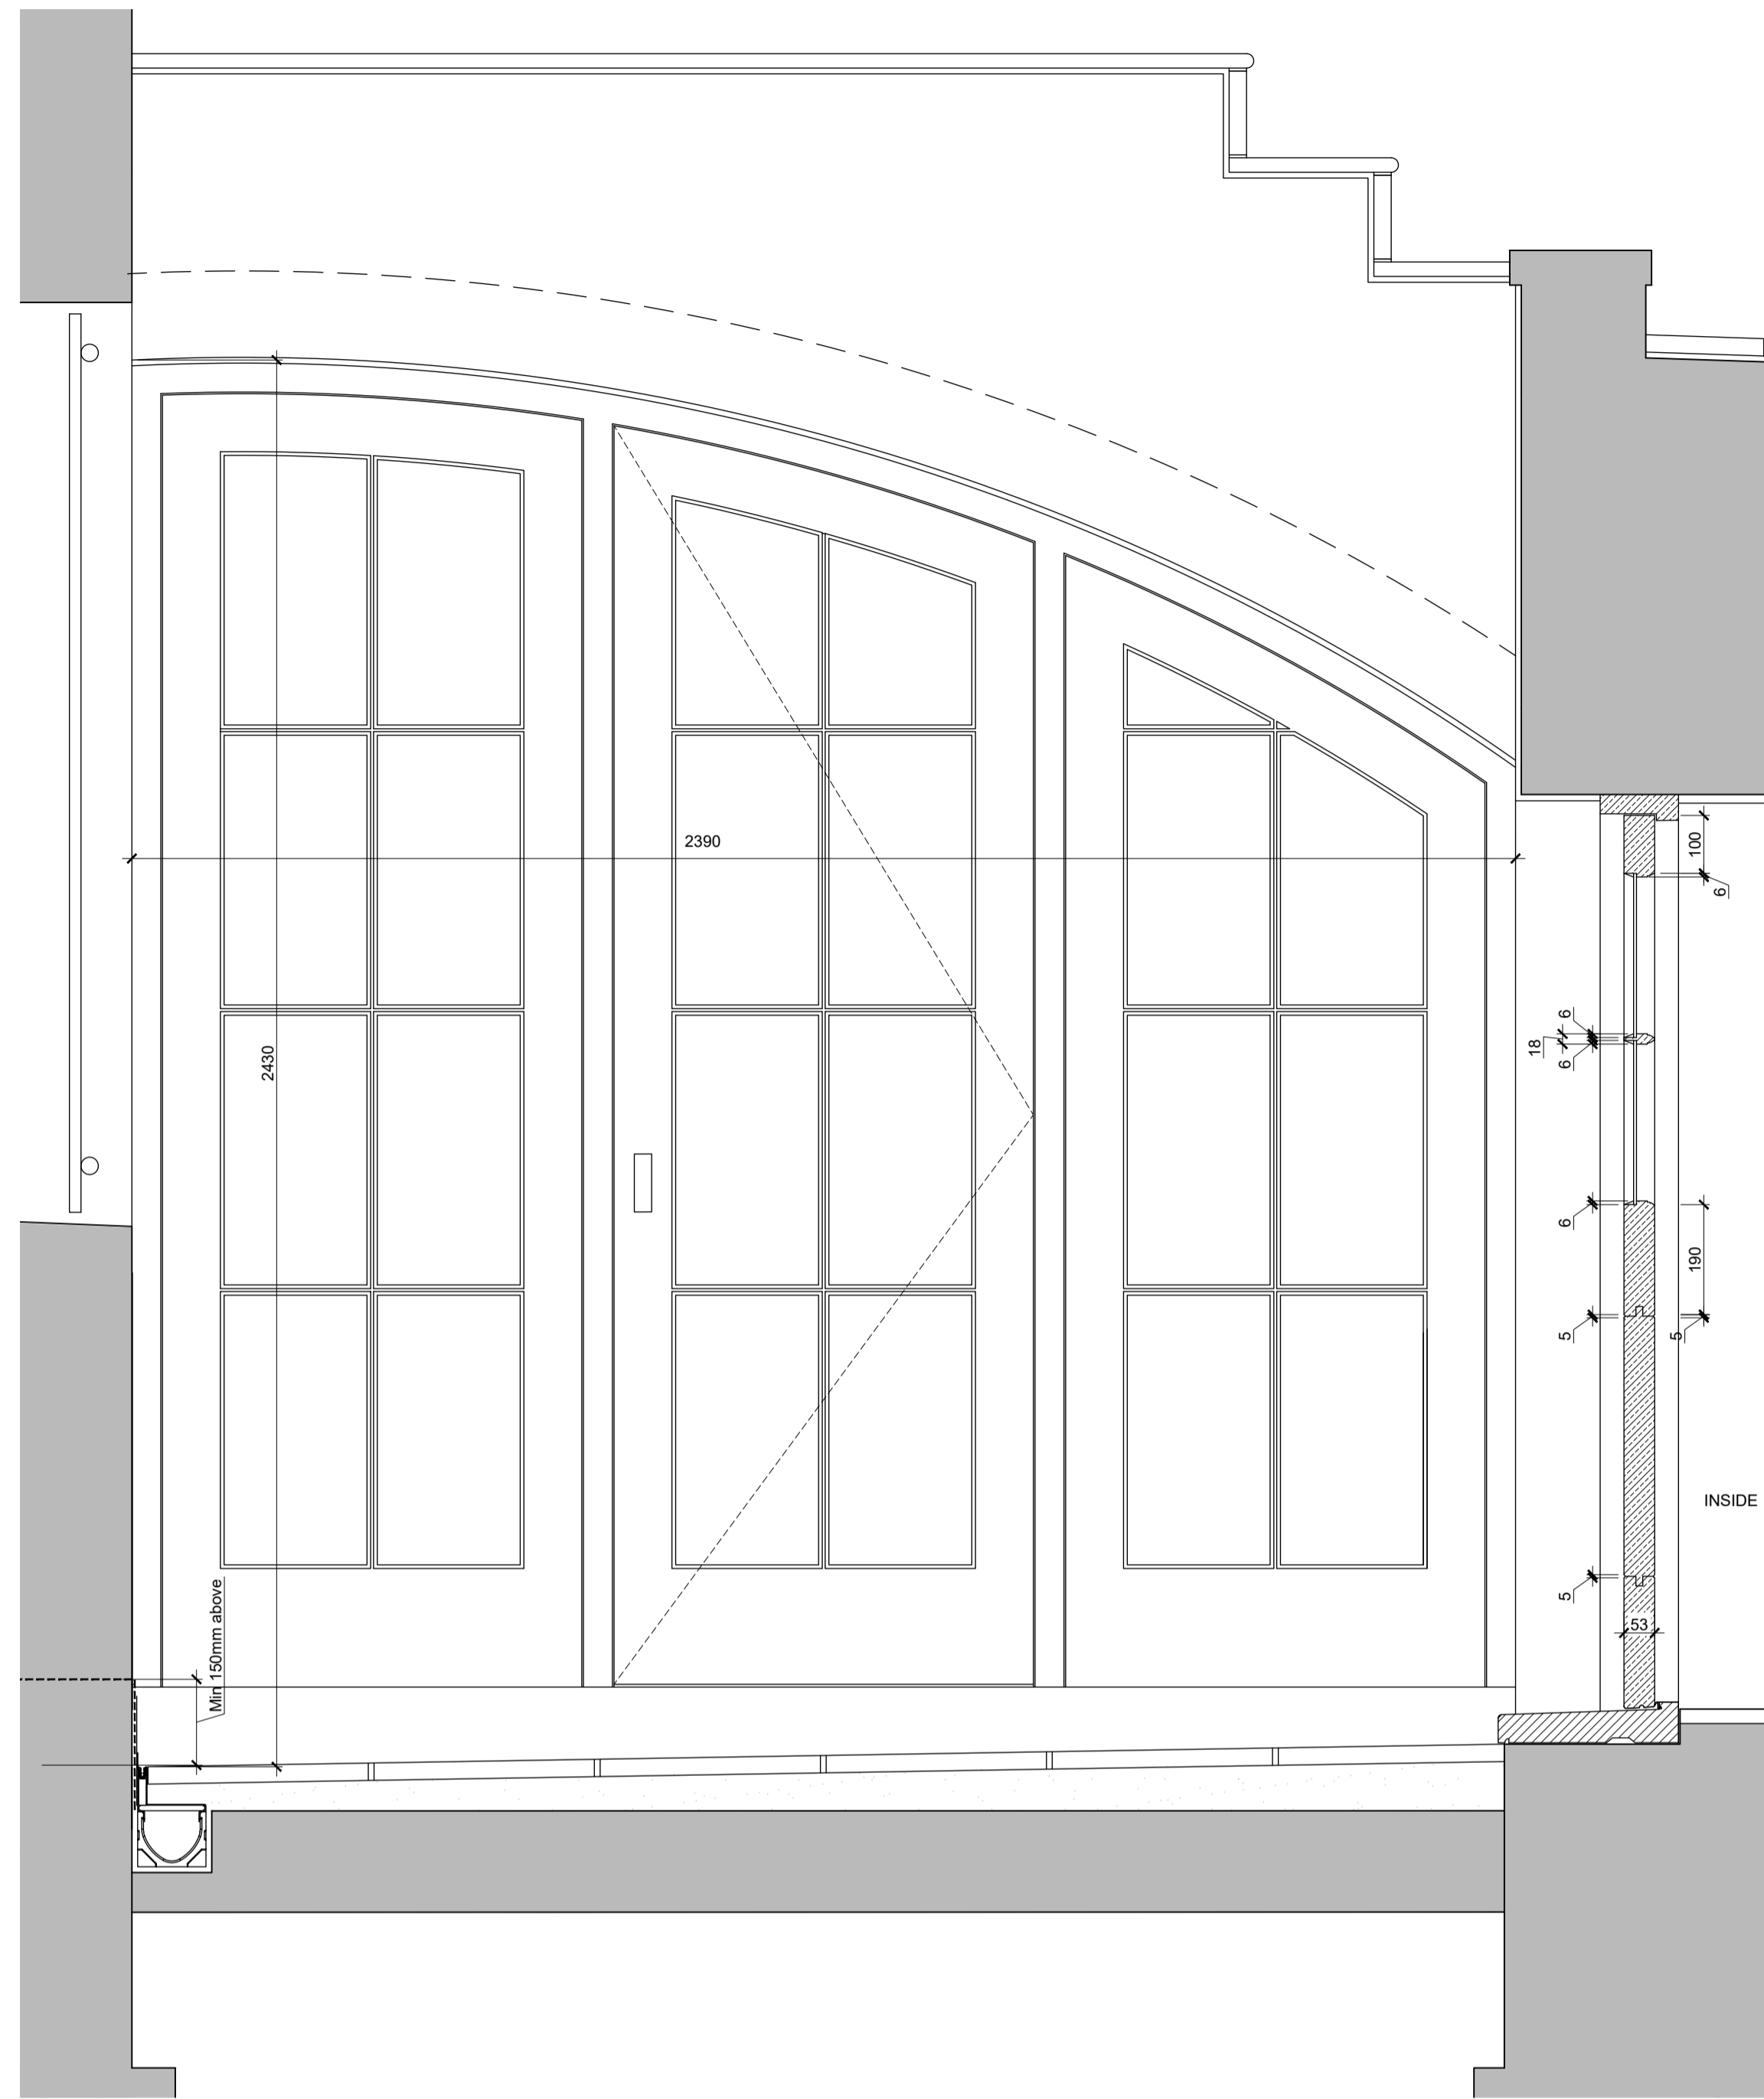

2 Proposed External Elevation of D.LG.02  
 GHV 1:10 @ A1

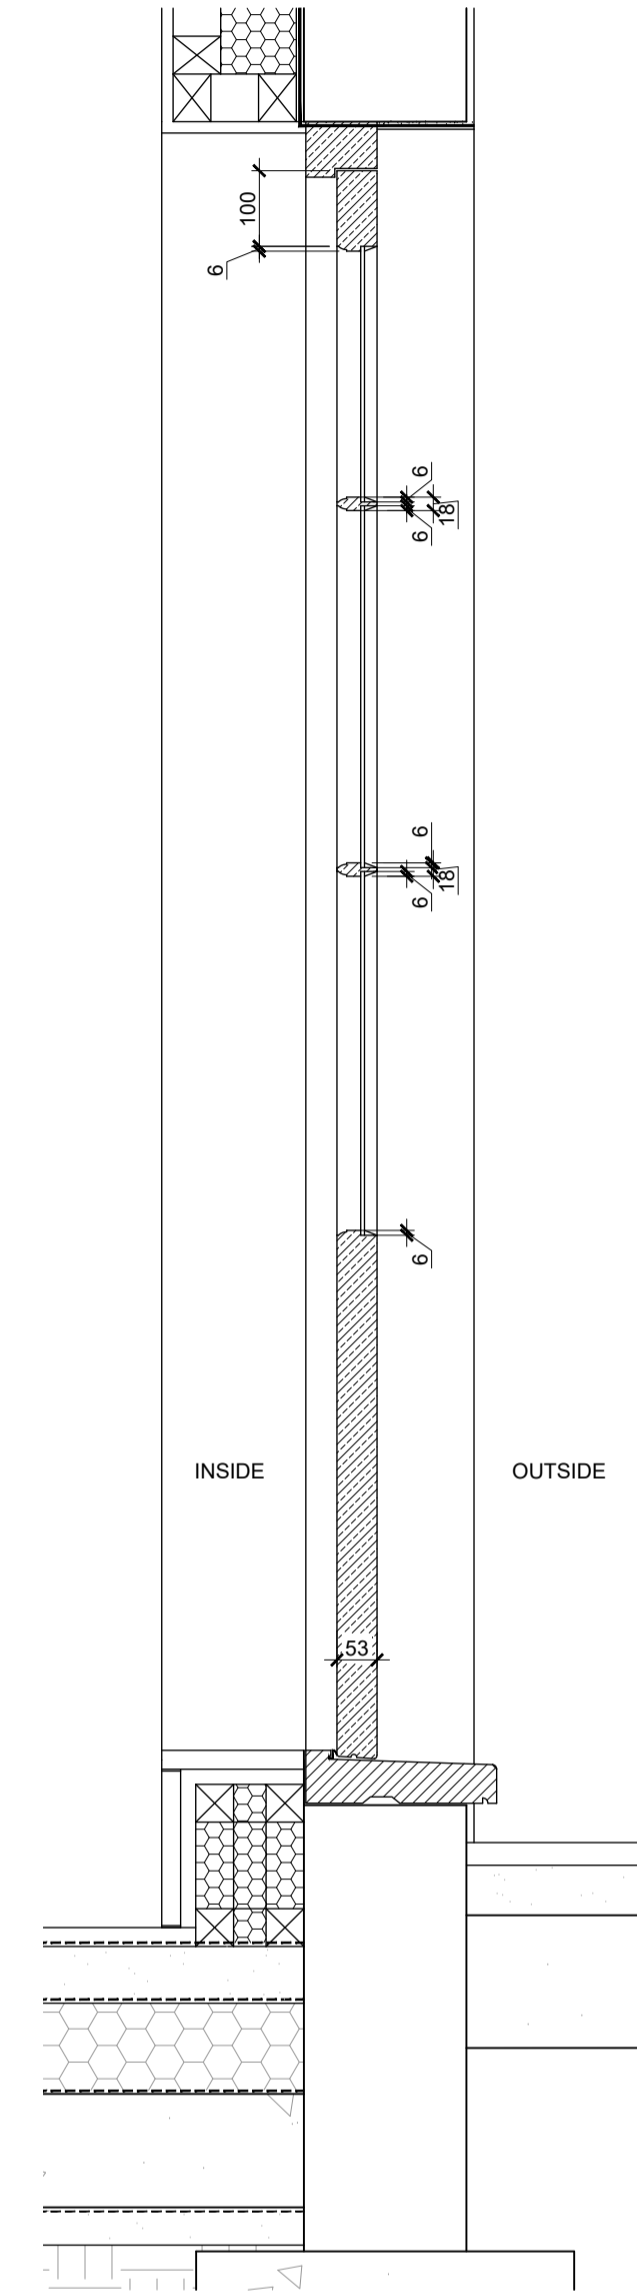


3 Proposed Section of D.LG.02  
 GHV 1:10 @ A1


Subject to detailed dimensional survey -Please note these drawings are based on existing drawings prepared by others. BB Partnership cannot be held responsible for any discrepancies and/or inaccuracy that may arise

ALL DIMENSIONS APPROXIMATE

SCHEME DESIGN SUBJECT TO STRUCTURAL ENGINEER /SERVICES ENGINEER, & PLANNERS COMMENT

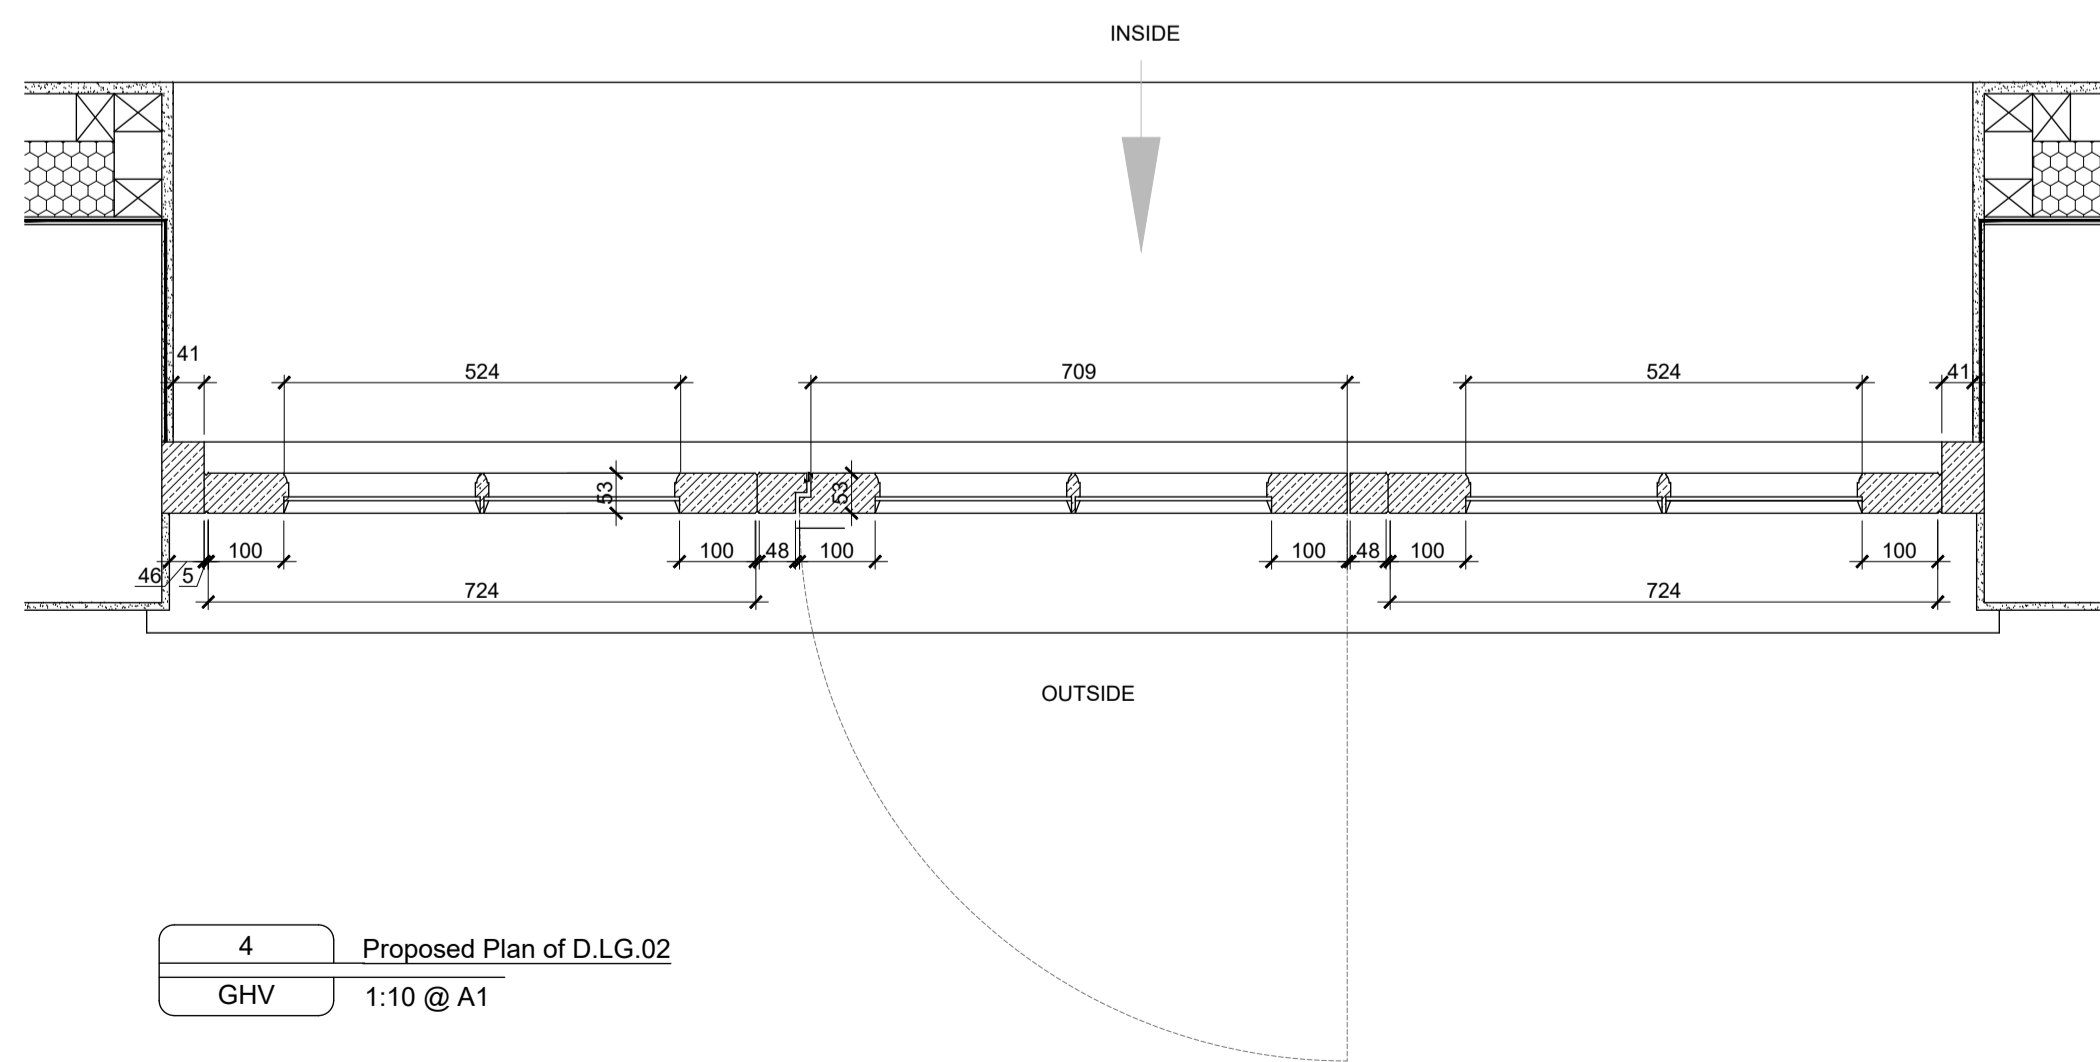

4 Proposed Plan of D.LG.02  
 GHV 1:10 @ A1

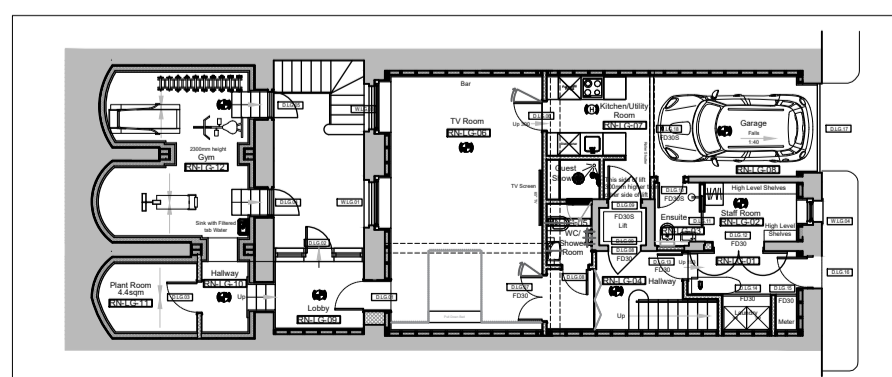

Rev	Notes	Date	By

**Planning**



Studios 33-34, 10 Hornsey St, London, N7 8EL  
 Tel 020 7336 8555 - e-mail - architect@bbpartnership.co.uk

Client  
 -  
 -  
 -  
 Project  
 25 Chester Terrace  
 London, NW1 4ND

Drawing  
 Proposed Details for D.LG.02  
 Conditions for  
 Planning Consent

Date Dec 2024	Scale 1:10 @ A1	Drawn by EG
drg.no. GHV - 434	Revision *	