




1	Proposed Internal Elevations of D.L.G.04 & D.L.G.05
GHV	1:10 @ A1

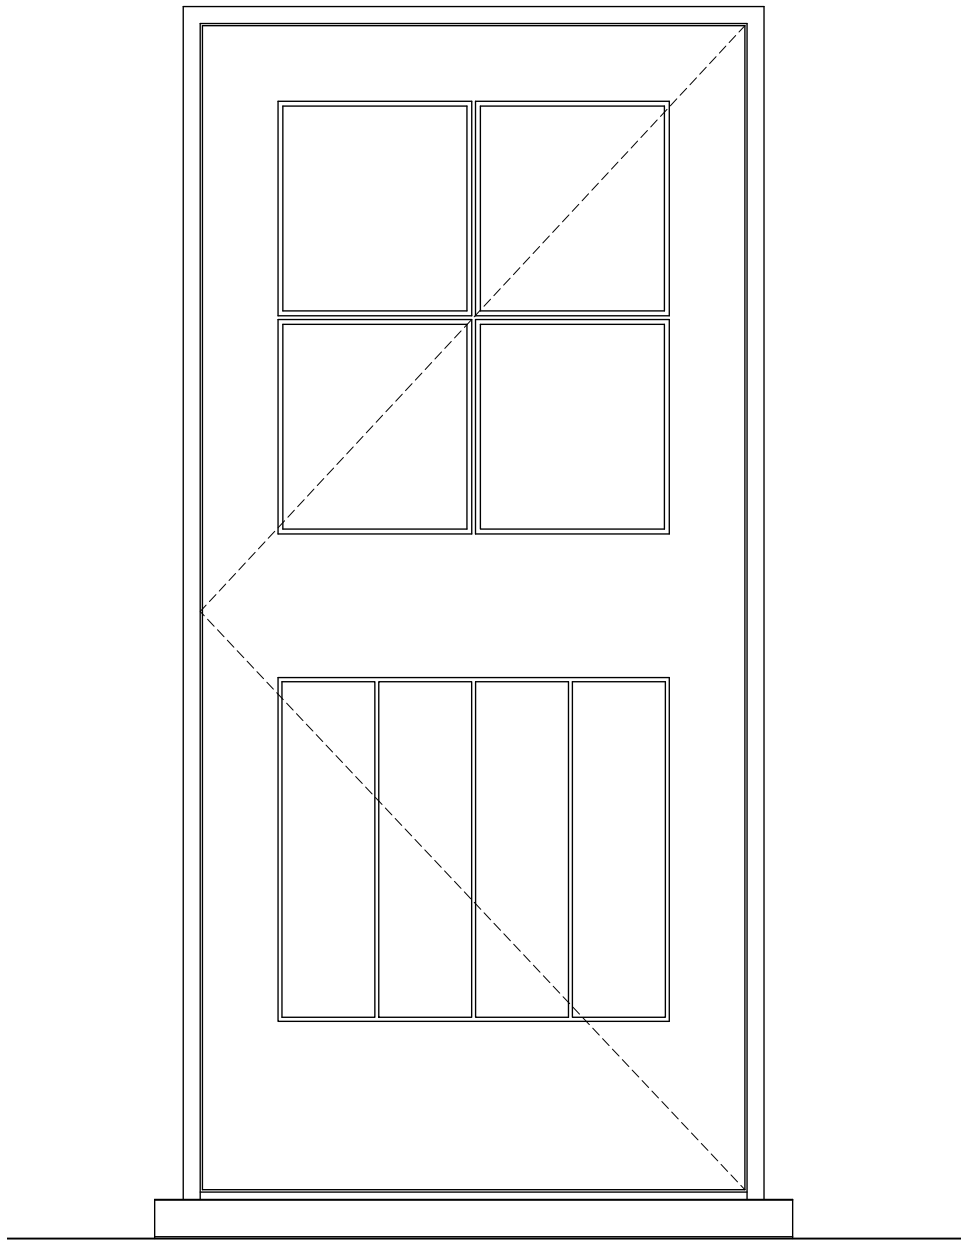


2	Proposed External Elevations of D.L.G.04 & D.L.G.05
GHV	1:10 @ A1

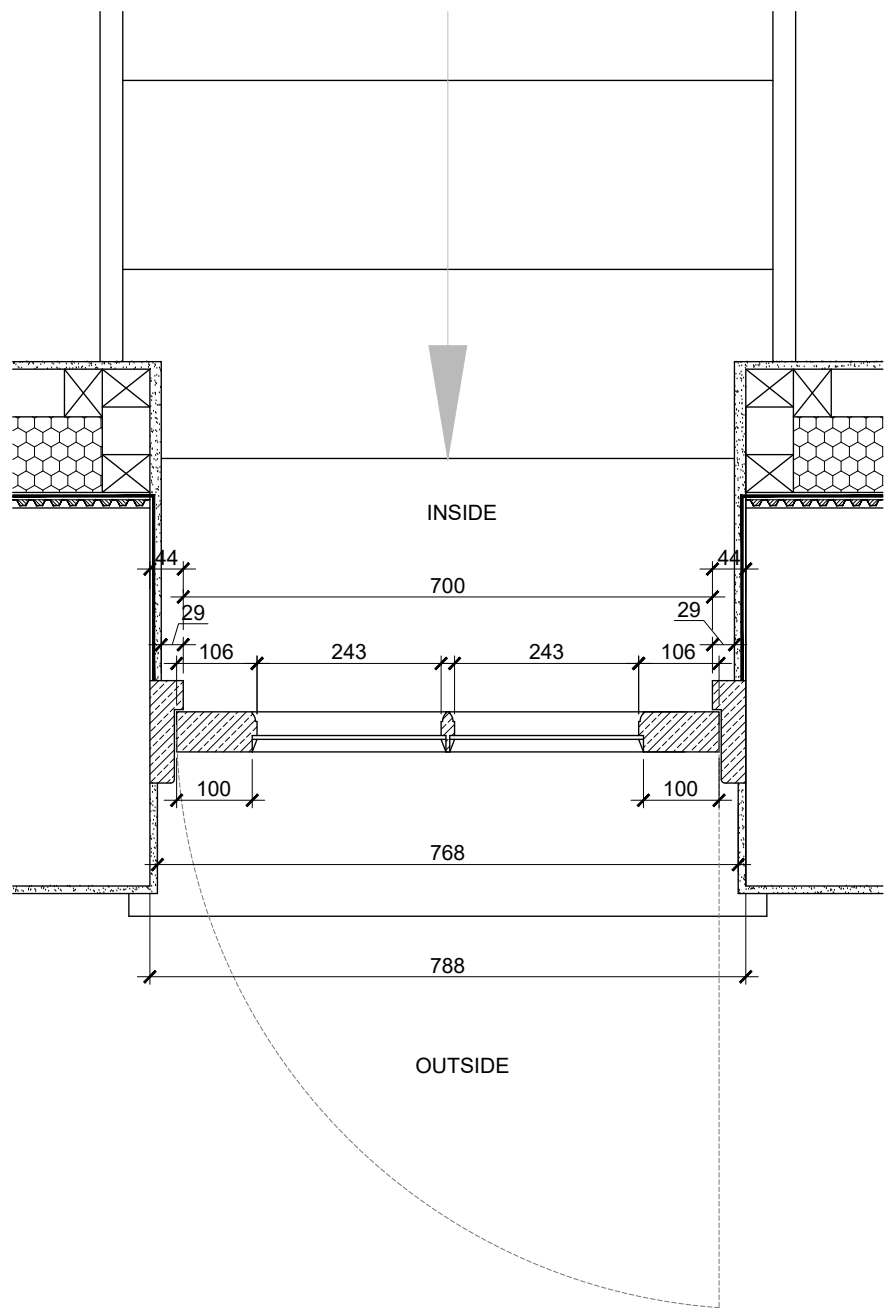

3	Proposed Plan of D.L.G.04 & D.L.G.05
GHV	1:10 @ A1

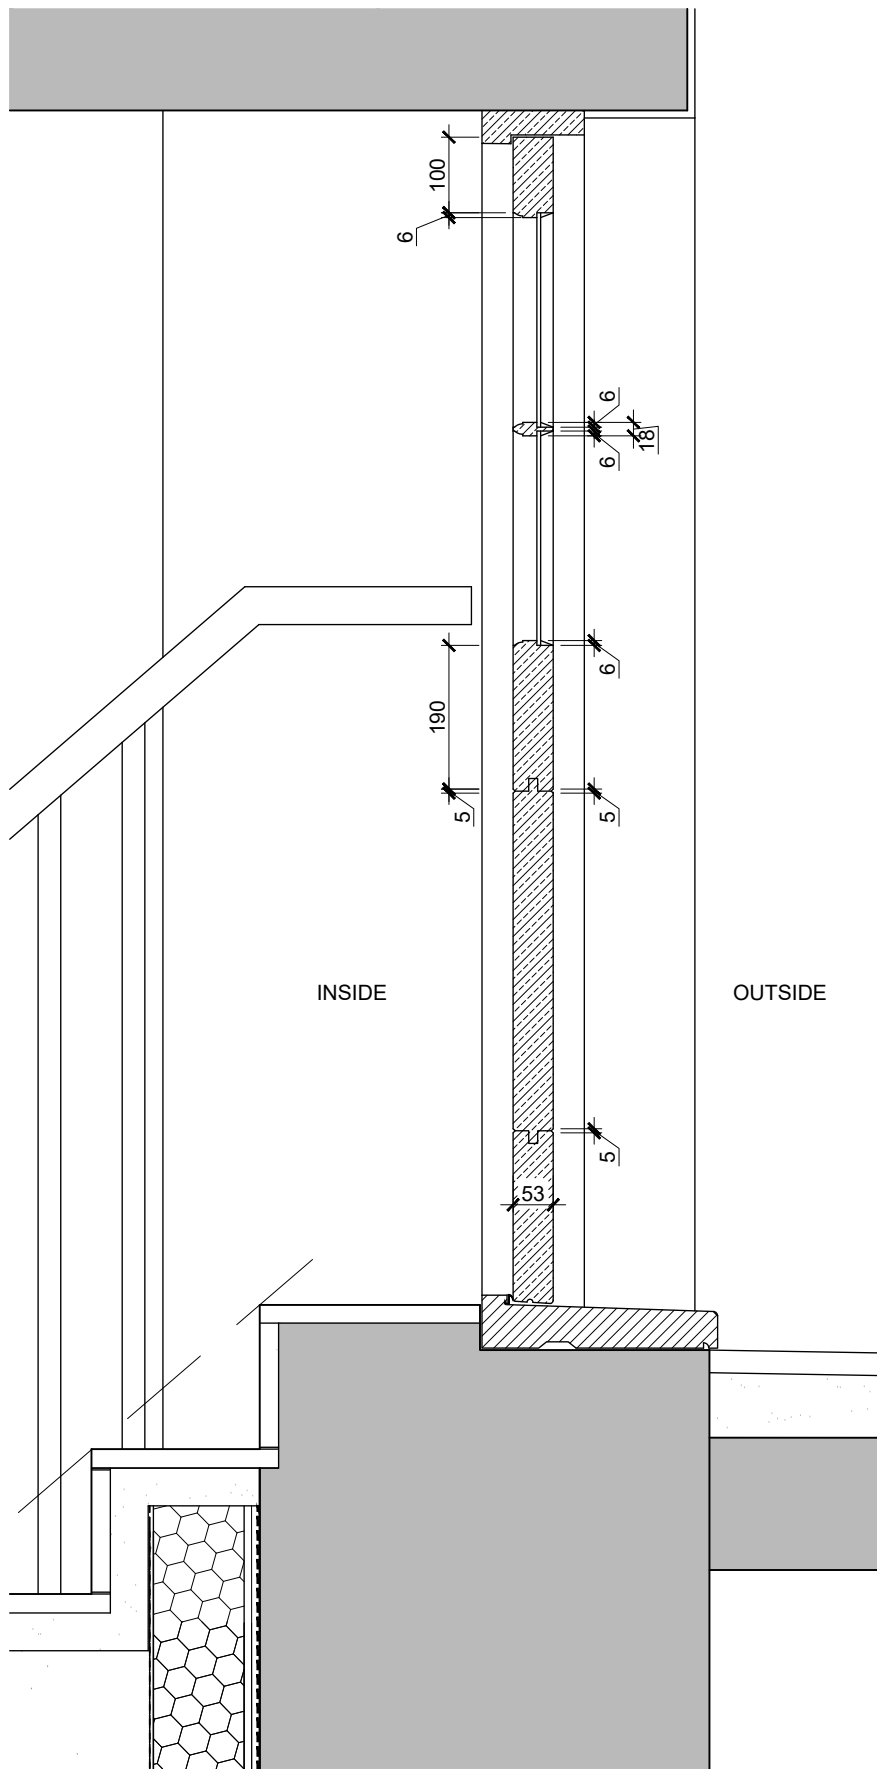

4	Proposed Section of D.L.G.04 & D.L.G.05
GHV	1:10 @ A1

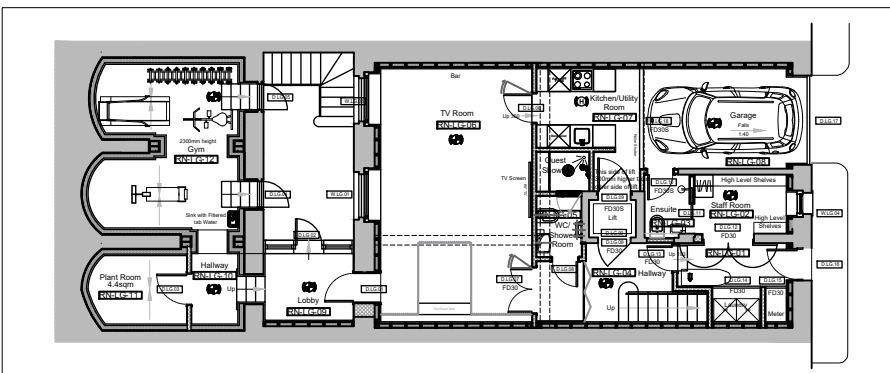

**Note**  
This drawing is not to be scaled. Use figured dimensions only. All dimensions are to be checked on site and any discrepancies, errors or omissions are to be reported to the architect prior to commencement of works.

Subject to detailed dimensional survey -Please note these drawings are based on existing drawings prepared by others. BB Partnership cannot be held responsible for any discrepancies and/or inaccuracy that may arise

ALL DIMENSIONS APPROXIMATE

SCHEME DESIGN SUBJECT TO  
STRUCTURAL ENGINEER /SERVICES ENGINEER,  
& PLANNERS COMMENT

Rev	Notes	Date	By
-	-	-	-

## Planning



Studios 33-34, 10 Hornsey St, London. N7 8EL  
Tel 020 7336 8555 - e-mail - architect@bbpartnership.co.uk

Client  
-  
-  
-  
Project  
25 Chester Terrace  
London. NW1 4ND

Drawing  
Proposed Details for D.L.G.04 & D.L.G.05  
Conditions for  
Planning Consent

Date Dec 2024	Scale 1:10 @ A1	Drawn by EG
drg.no. GHV - 435	Revision *	

© 2022 BB PARTNERSHIP LIMITED - ALL RIGHTS RESERVED  
DO NOT SCALE - CHECK ALL DIMENSIONS ON SITE