


Note
This drawing is not to be scaled. Use figured dimensions only. All dimensions are to be checked on site and any discrepancies, errors or omissions are to be reported to the architect prior to commencement of works.

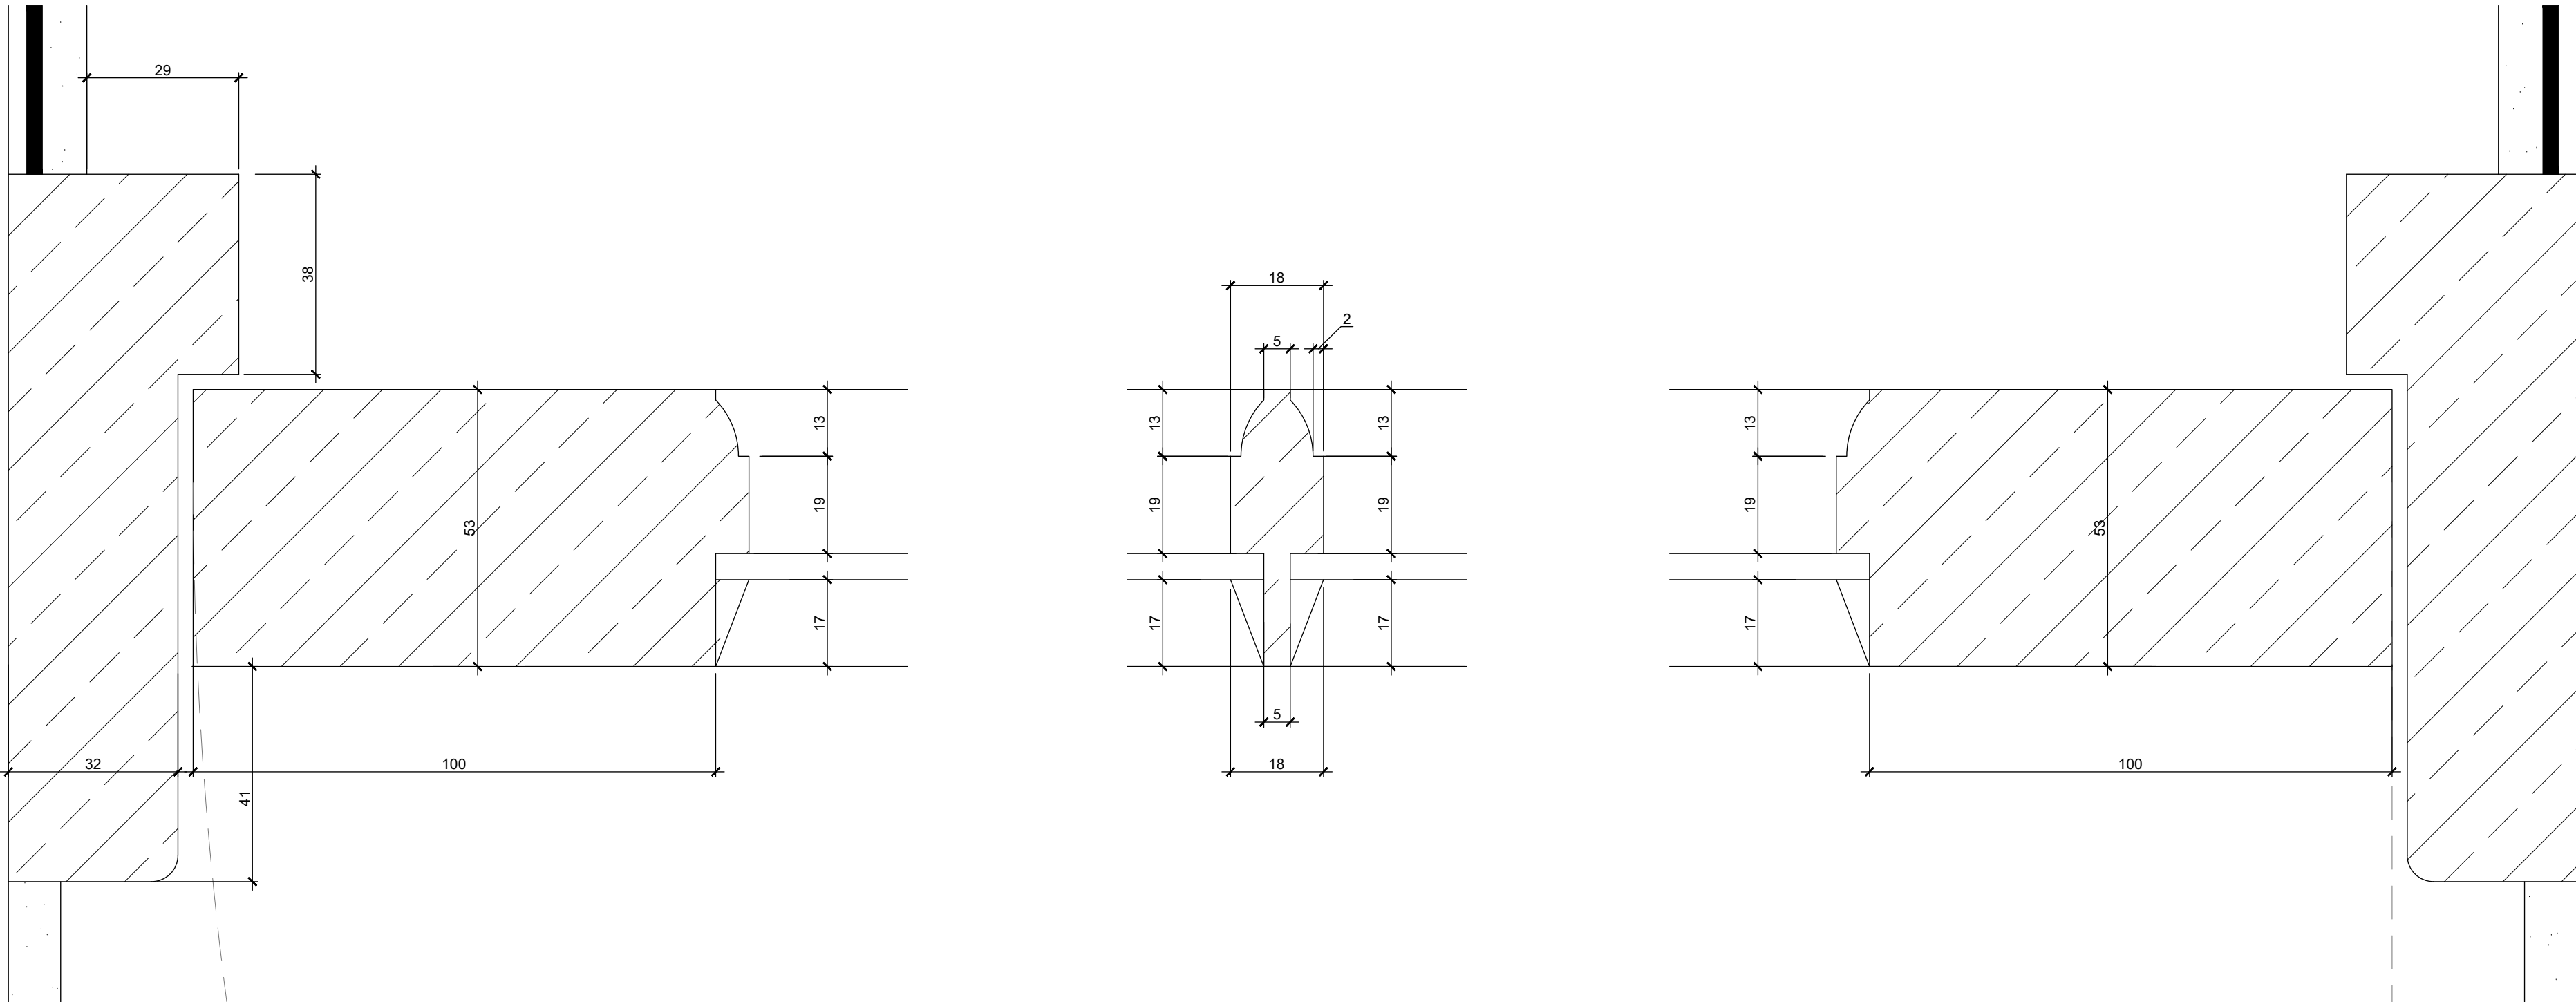

1	Proposed Plan of Glazing and Framing Details for Doors D.LG.04 and D.LG.05
GHV	1:1 @ A1

Subject to detailed dimensional survey -Please note these drawings are based on existing drawings prepared by others. BB Partnership cannot be held responsible for any discrepancies and/or inaccuracy that may arise

ALL DIMENSIONS APPROXIMATE

SCHEME DESIGN SUBJECT TO
STRUCTURAL ENGINEER /SERVICES ENGINEER,
& PLANNERS COMMENT

Rev	Notes	Date	By
-	-	-	-

Planning



Studios 33-34, 10 Hornsey St, London. N7 8EL
Tel 020 7336 8555 - e-mail - architect@bbpartnership.co.uk

Client - - - -		
Project 25 Chester Terrace London. NW1 4ND		
Drawing Proposed Glazing & Framing Details for D.LG.04 and D.LG.05 Conditions for Planning Consent		
Date Dec 2024	Scale 1:1 @ A1	Drawn by EG
drg.no. GHV - 443	Revision *	

© 2022 BB PARTNERSHIP LIMITED - ALL RIGHTS RESERVED
DO NOT SCALE - CHECK ALL DIMENSIONS ON SITE

