

General Note:

Accurate measurements to be taken on site. Any discrepancies in the drawings should be alerted to the Architect.

All materiality will be matched with existing or similar.


Please read all Drawing notes and annotations.

Do not scale from Drawings.

Drawings to be read in colour and in conjunction with specialist information and relevant detailed drawings.

All dimensions are in mm.

All Windows to have a lock system.

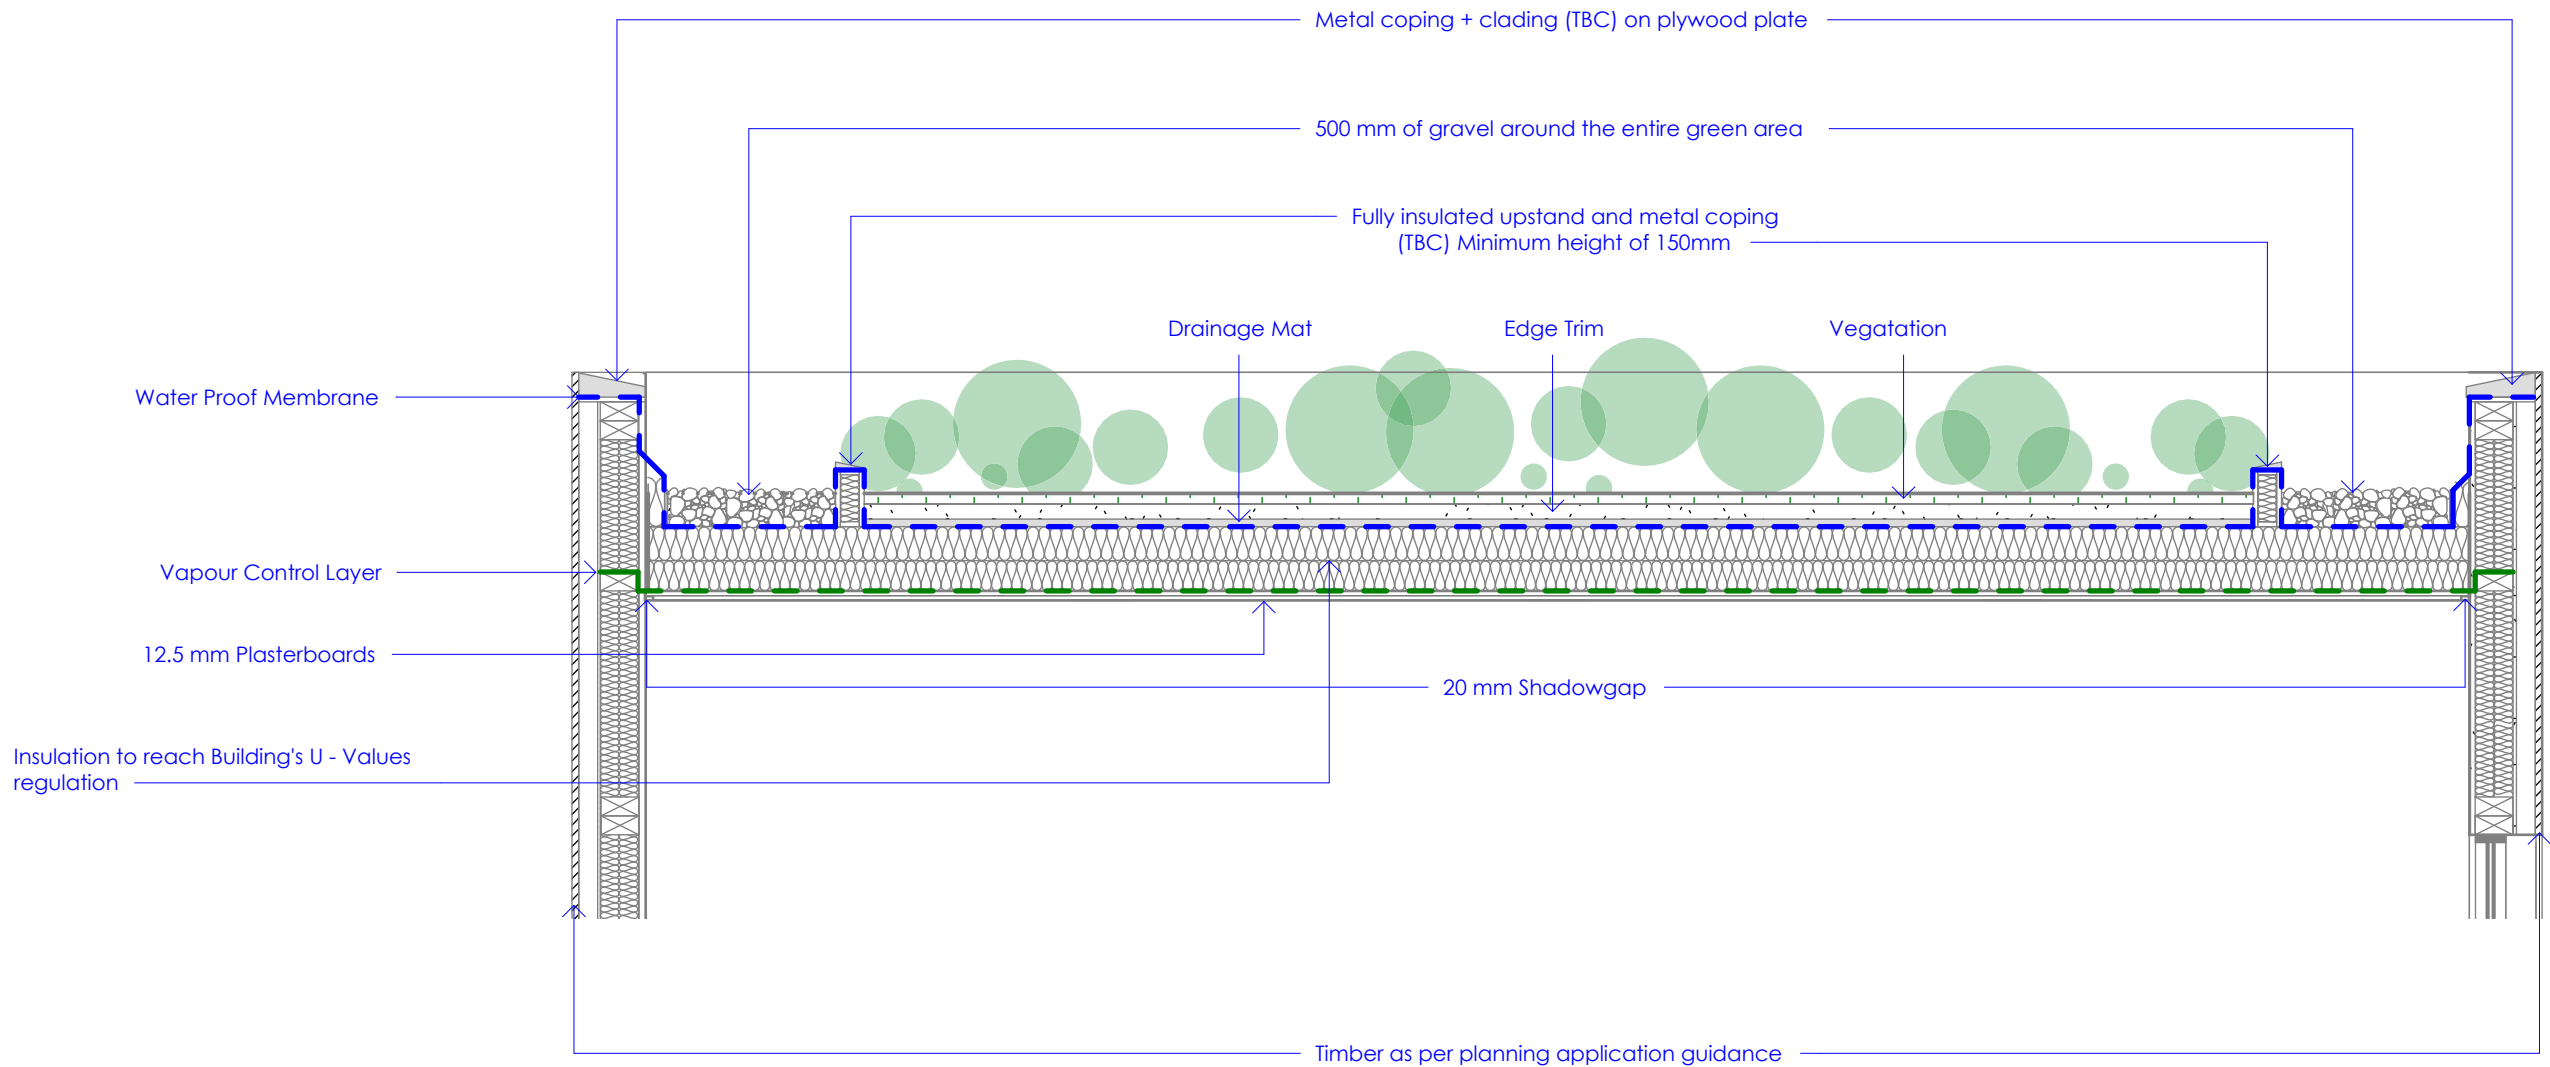

Complete Extensive Green Roof Detail  
1 : 20



This drawing is copyright.  
Contractor must check all dimensions on site. Only figured dimensions are to be used. Discrepancies must be reported immediately to the architect before proceeding.

Rev	Revision Date	Revision Description
C1	2024-12-19	Issued for Construction

Notes:



3/5 Harbour Yard  
Chelsea Harbour  
London SW10 0XD  
T. 020 7351 5050  
F. 020 7351 4151

ACH Architects

PROJECT

37 Compayne Gardens

Ground Floor Flat

Drawing					
Phase Two - Construction Details - Extensive Green Roof Detail					
Drawn by	SS	Checked by	LG	Approved by	IR
Date	19/12/2024	Scale	As indicated	@A3	
Project	2402	Stage	Type	Number	Revision
				520	C1