


- General Notes**
- All dimensions to be verified on site.
 - To be read in conjunction with all relevant documents.
 - In the event of discrepancy notify WCD immediately.
 - For all structural elements and connection see SE drawings.
 - This document is copyright of Ward Conservation Ltd.
 - WCD will not accept any liability if this drawing is used for any purpose other than that for which it was issued. See **issue status** at bottom of page.
 - Drawing conventions generally follow BS ISO 128 and BS 1192.

Drawing Type

SK	Sketch	T	Tender	P	Permissions	A	Approved
D	Demolition	E	Existing	C	Contract	R	Record Set


Revision Notes

REV	NOTE	DATE	DRAWN/CHECKED
-----	------	------	---------------

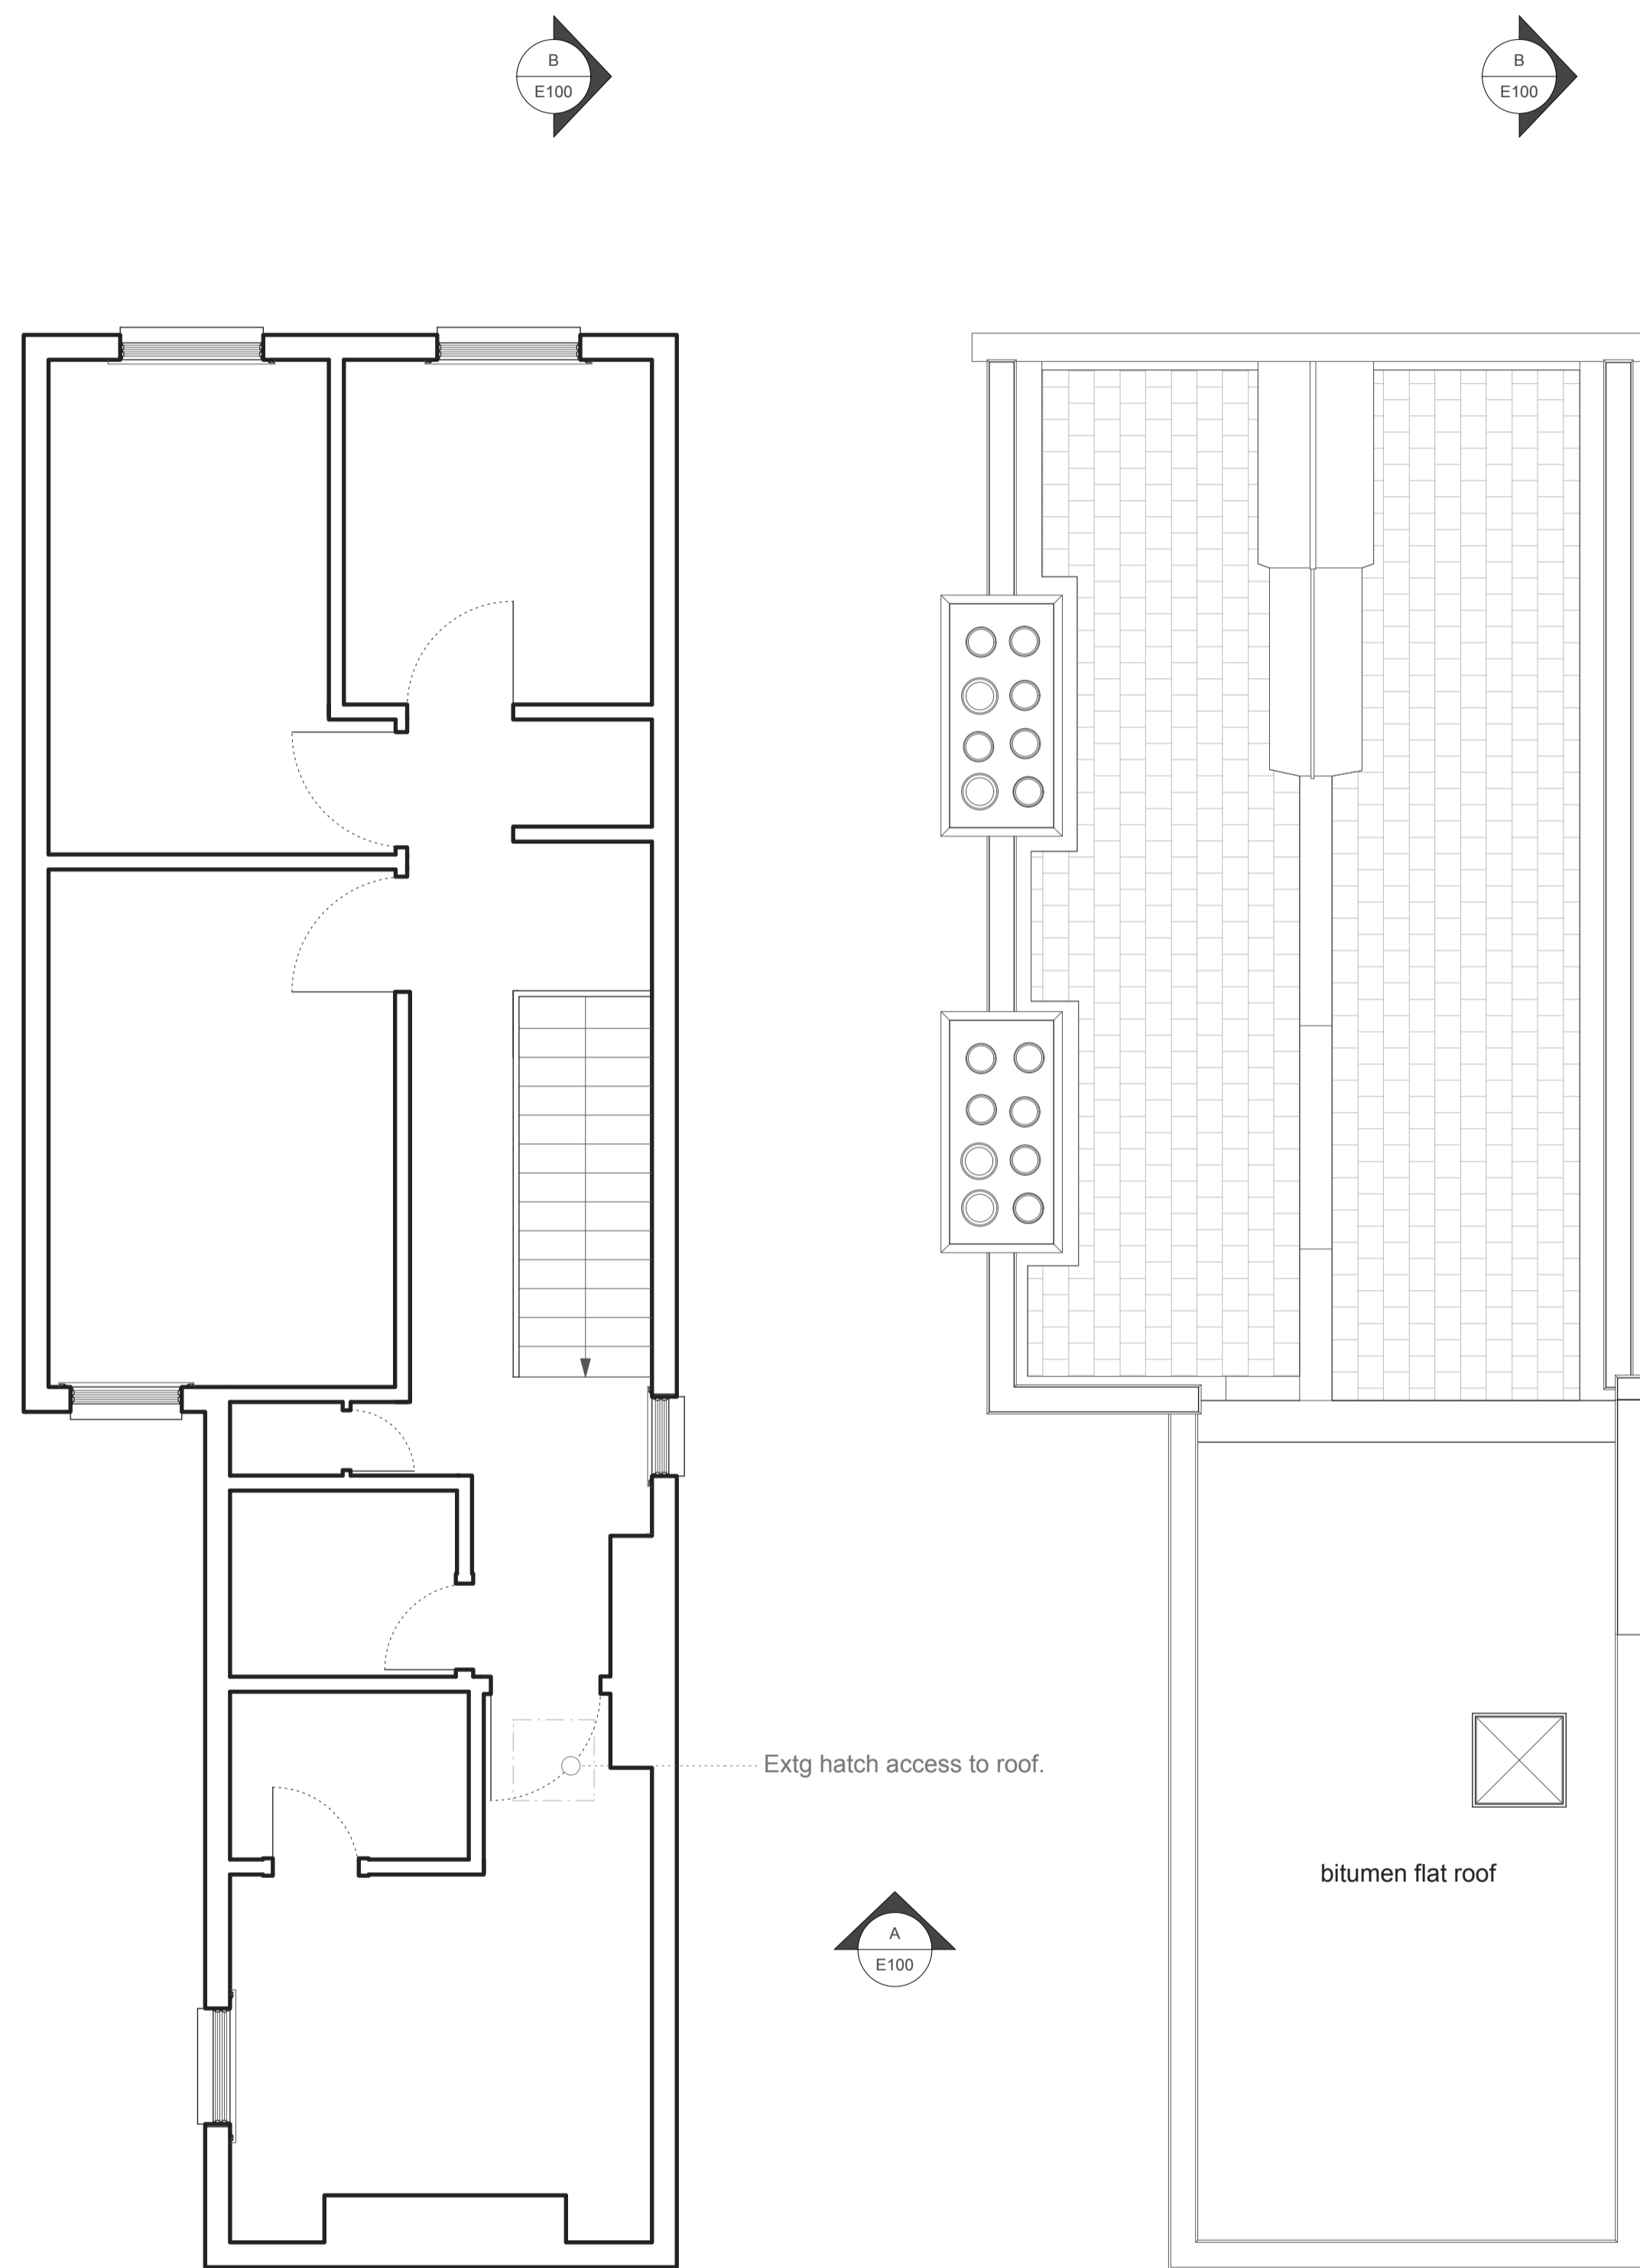


1 2F Plan
Scale: 1:50

2 RF Plan
Scale: 1:50

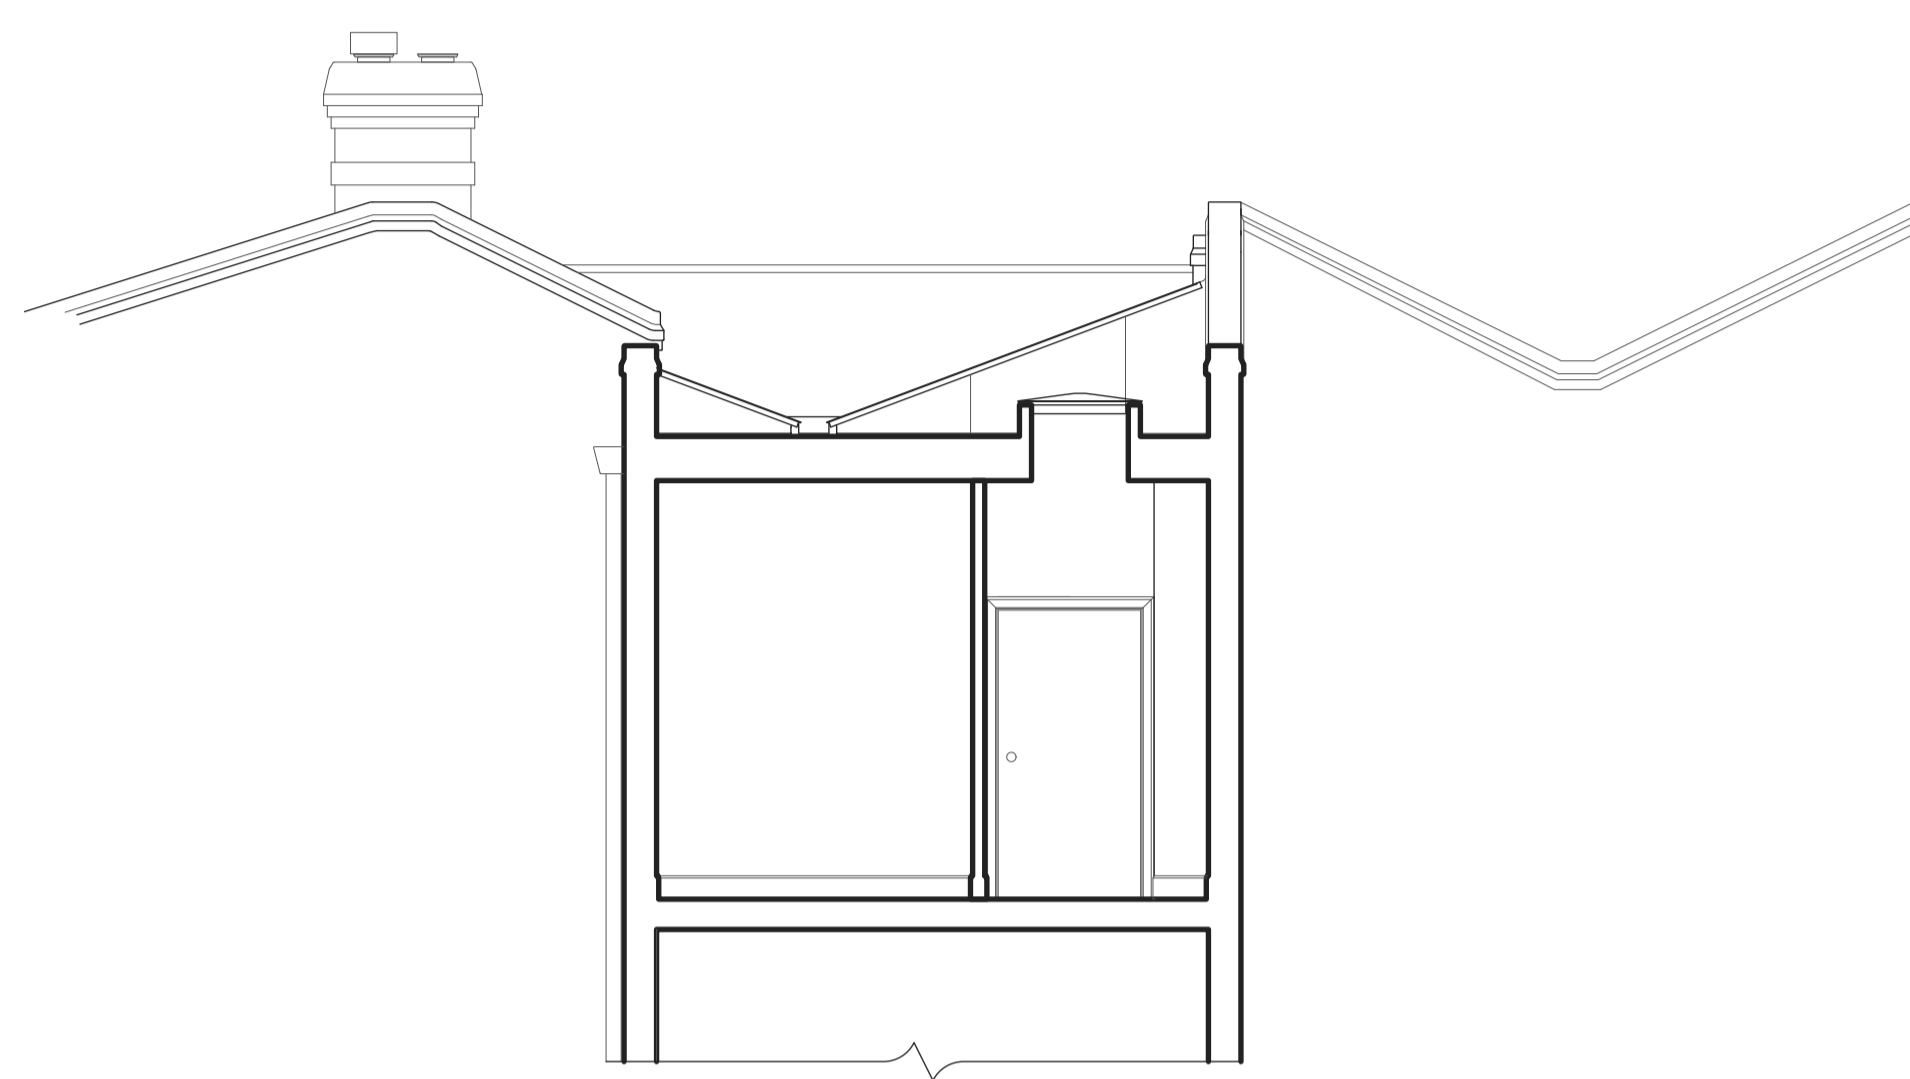

3 Section A
Scale: 1:50

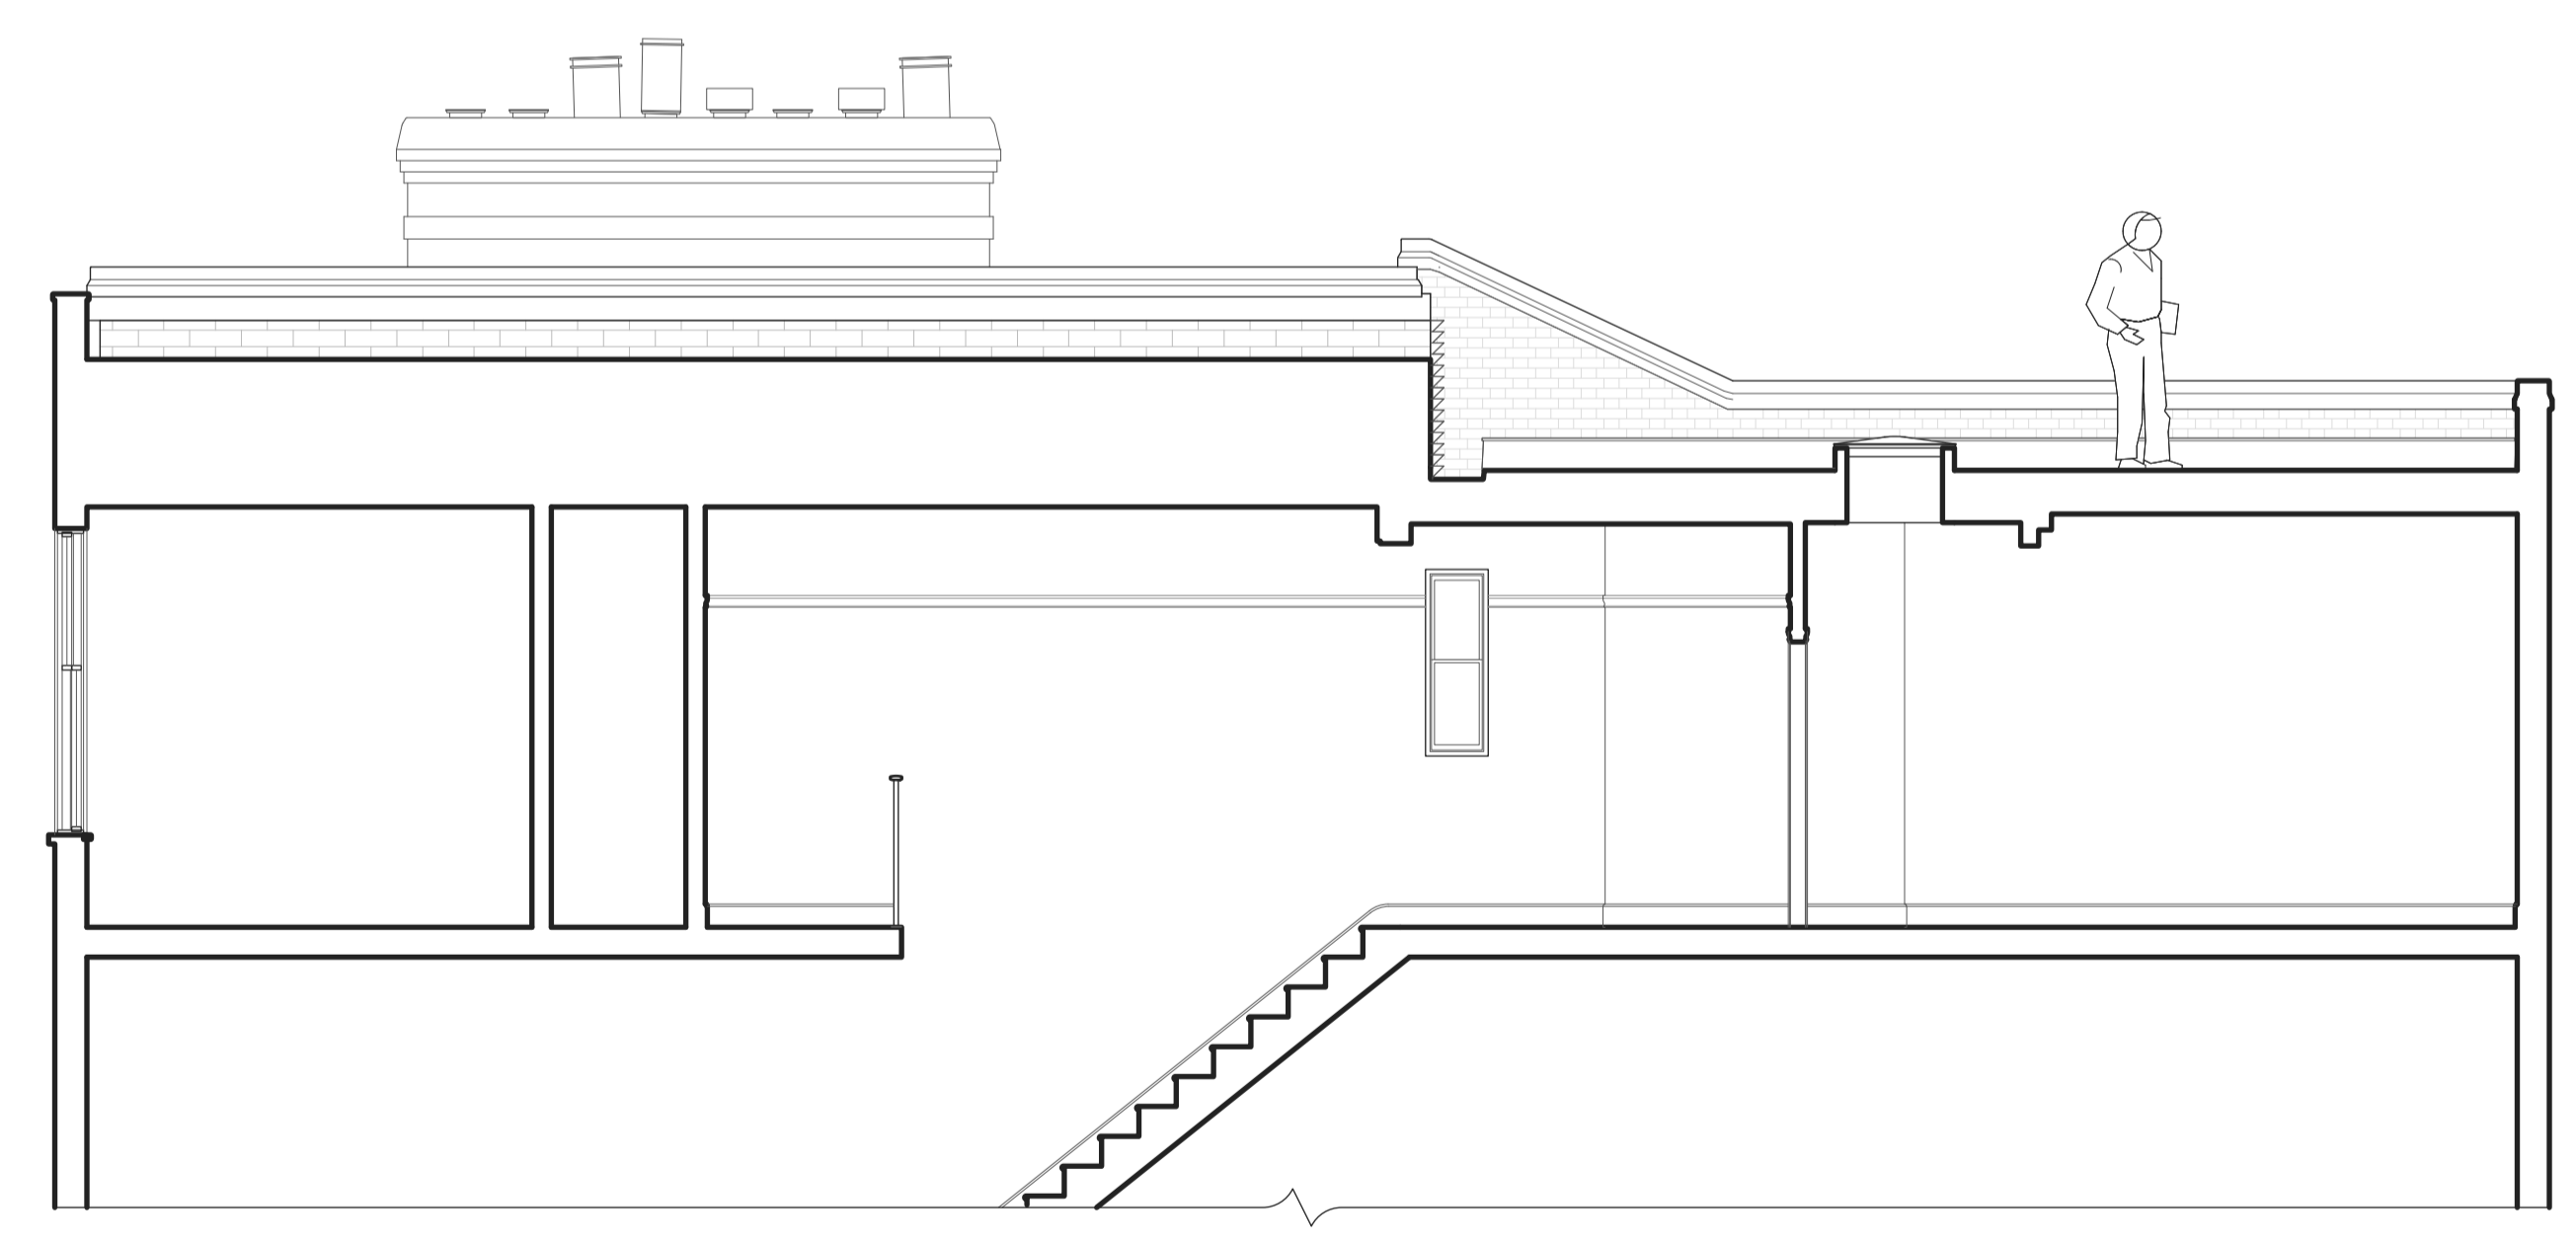

4 Section B
Scale: 1:50

Legend

—	Structure	□	Insulation
—	Waterproofing / DPM / DPC	▨	New Construction
—	Section / Plan Cut	—	Vapour Control Layer
—	Brick Line (Top)	—	WRB
—	Boundary	□	Fire Rated
△	Elevations 200 Series	◁ ▷	Sections 300 Series
◊	Construction Build-Up 400 Series	⊕	Construction Detail 500 Series
⊙	Item Reference 600 Series	⊕	Room Layout 700 Series
	M&E 800 Series		

