





- General Notes**
- All dimensions to be verified on site.
 - To be read in conjunction with all relevant documents.
 - In the event of discrepancy notify WCD immediately.
 - For all structural elements and connection see SE drawings.
 - This document is copyright of Ward Conservation Ltd.
 - WCD will not accept any liability if this drawing is used for any purpose other than that for which it was issued. See **issue status** at bottom of page.
 - Drawing conventions generally follow BS ISO 128 and BS 1192.

Drawing Type

SK	Sketch	T	Tender	P	Permissions	A	Approved
D	Demolition	E	Existing	C	Contract	R	Record Set

Revision Notes

REV	NOTE	DATE	DRAWN/CHECKED
-----	------	------	---------------

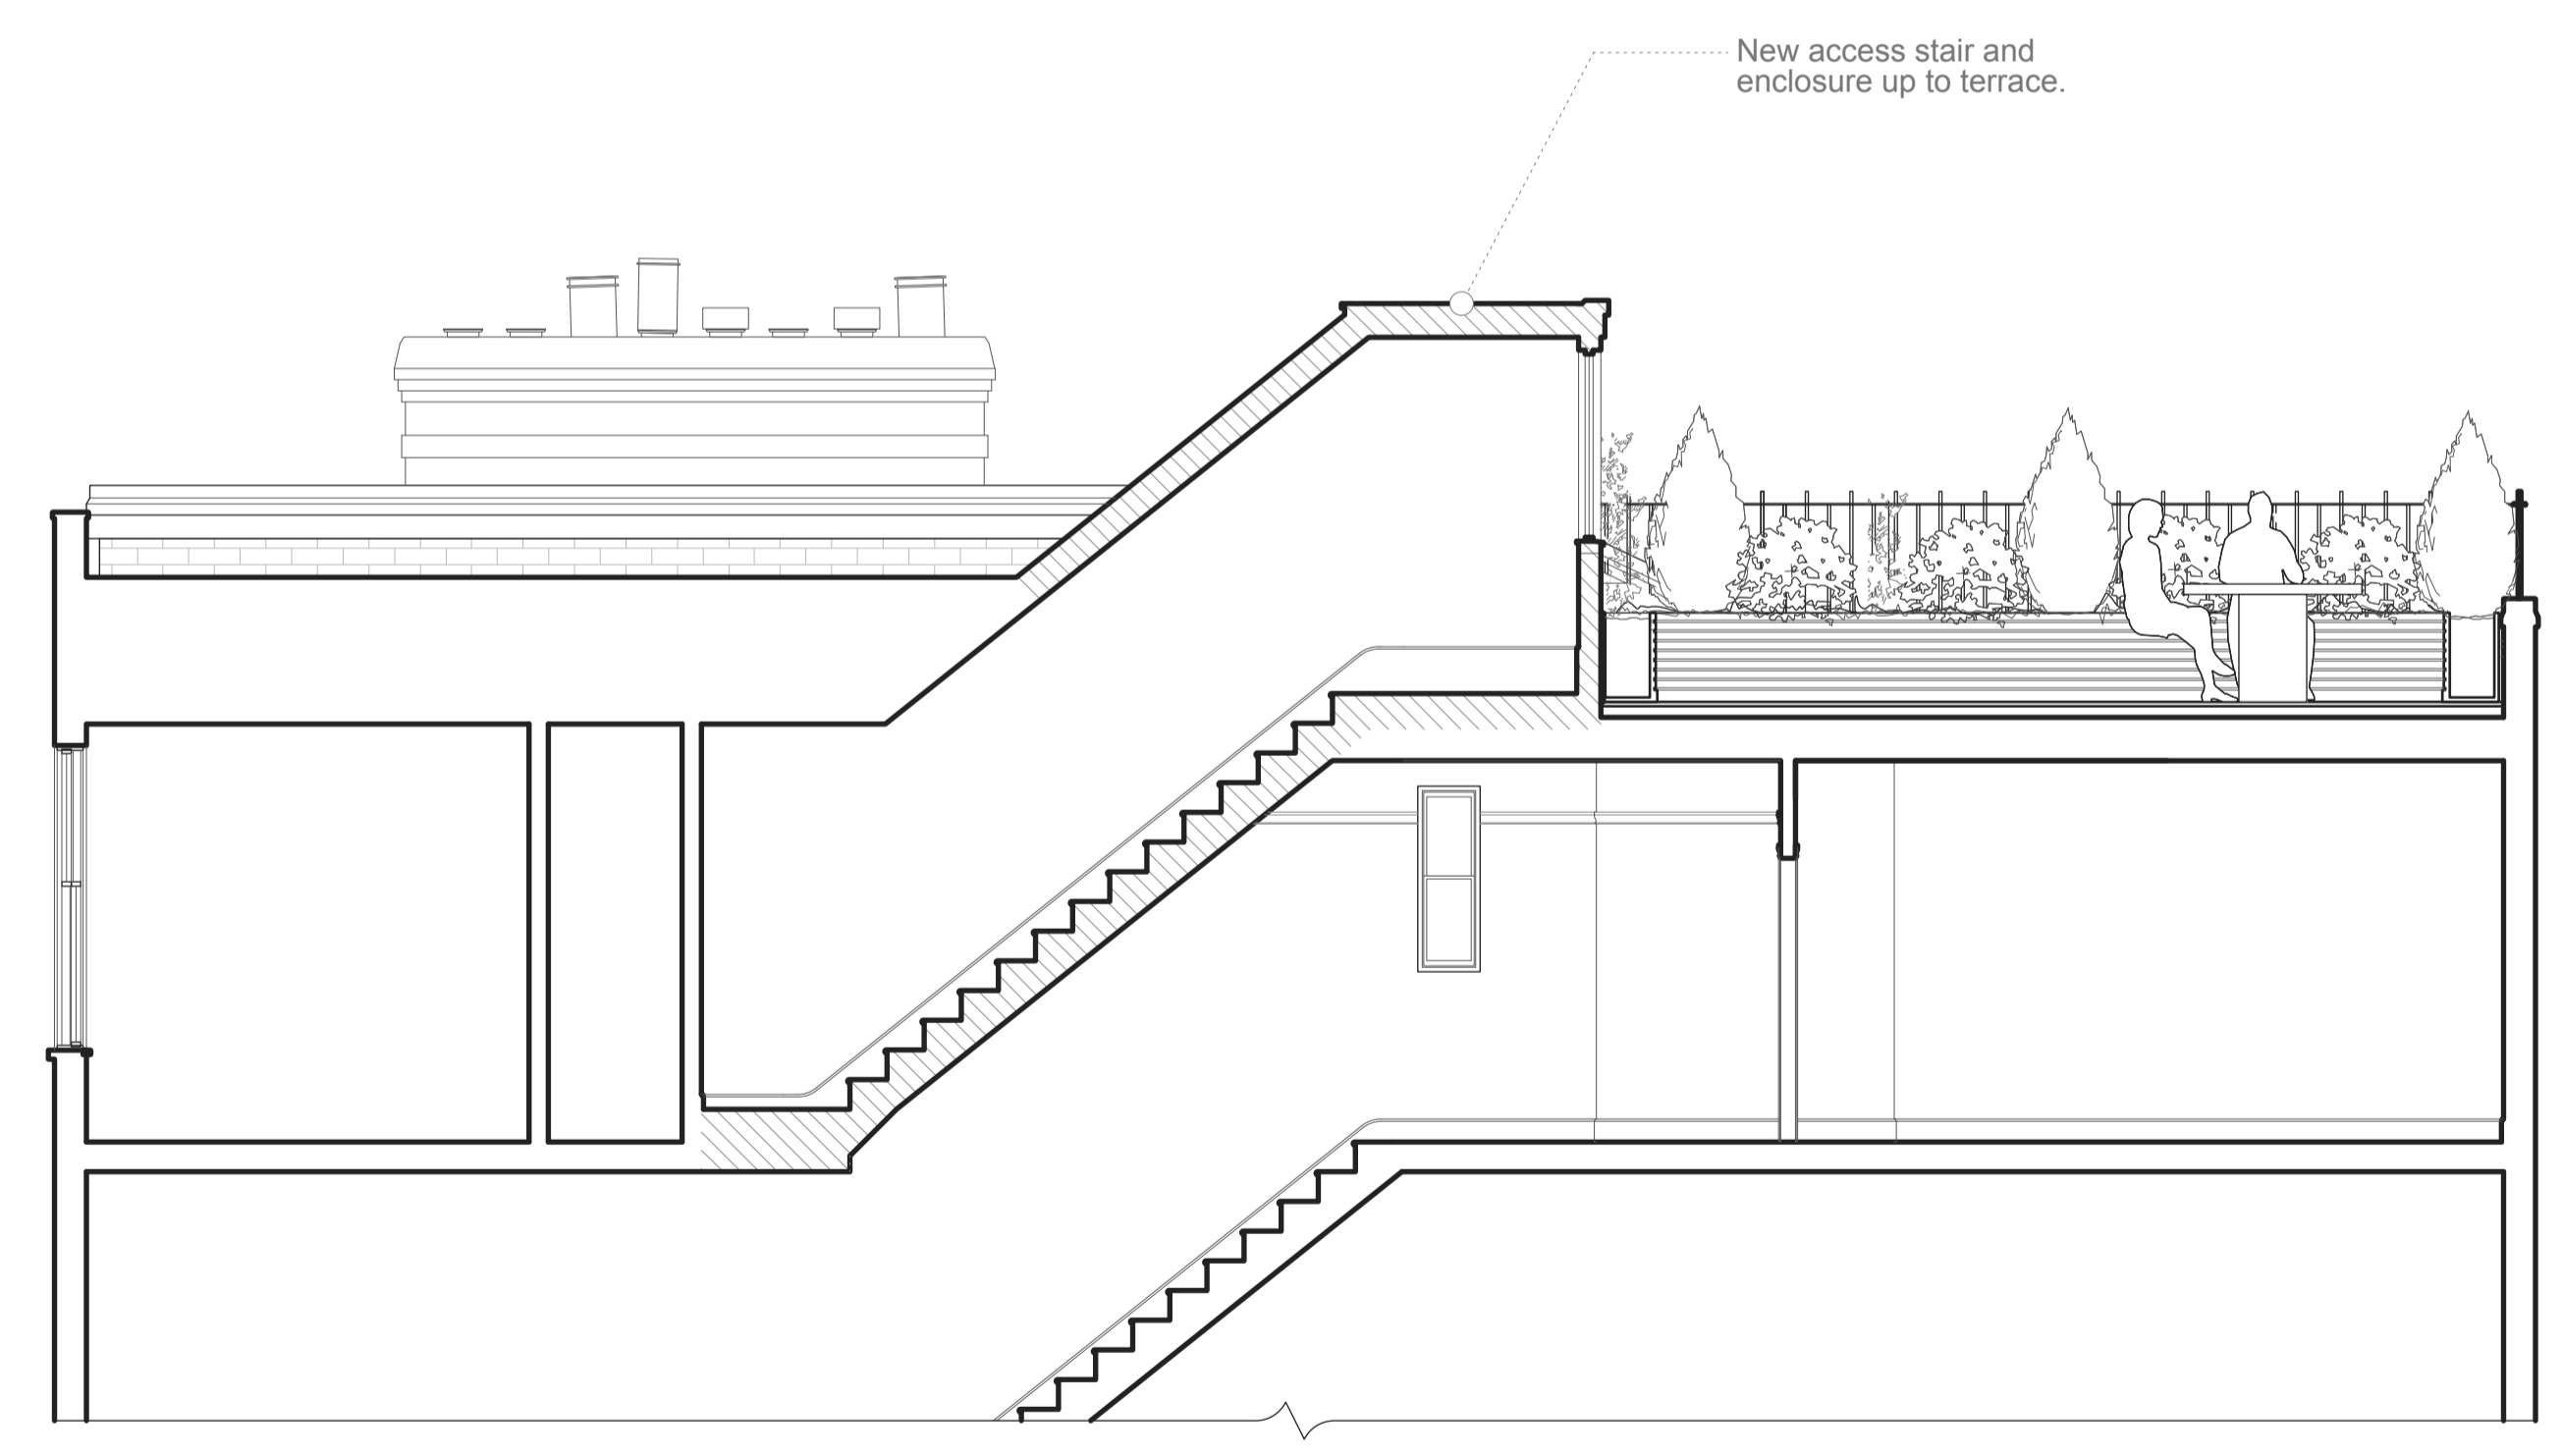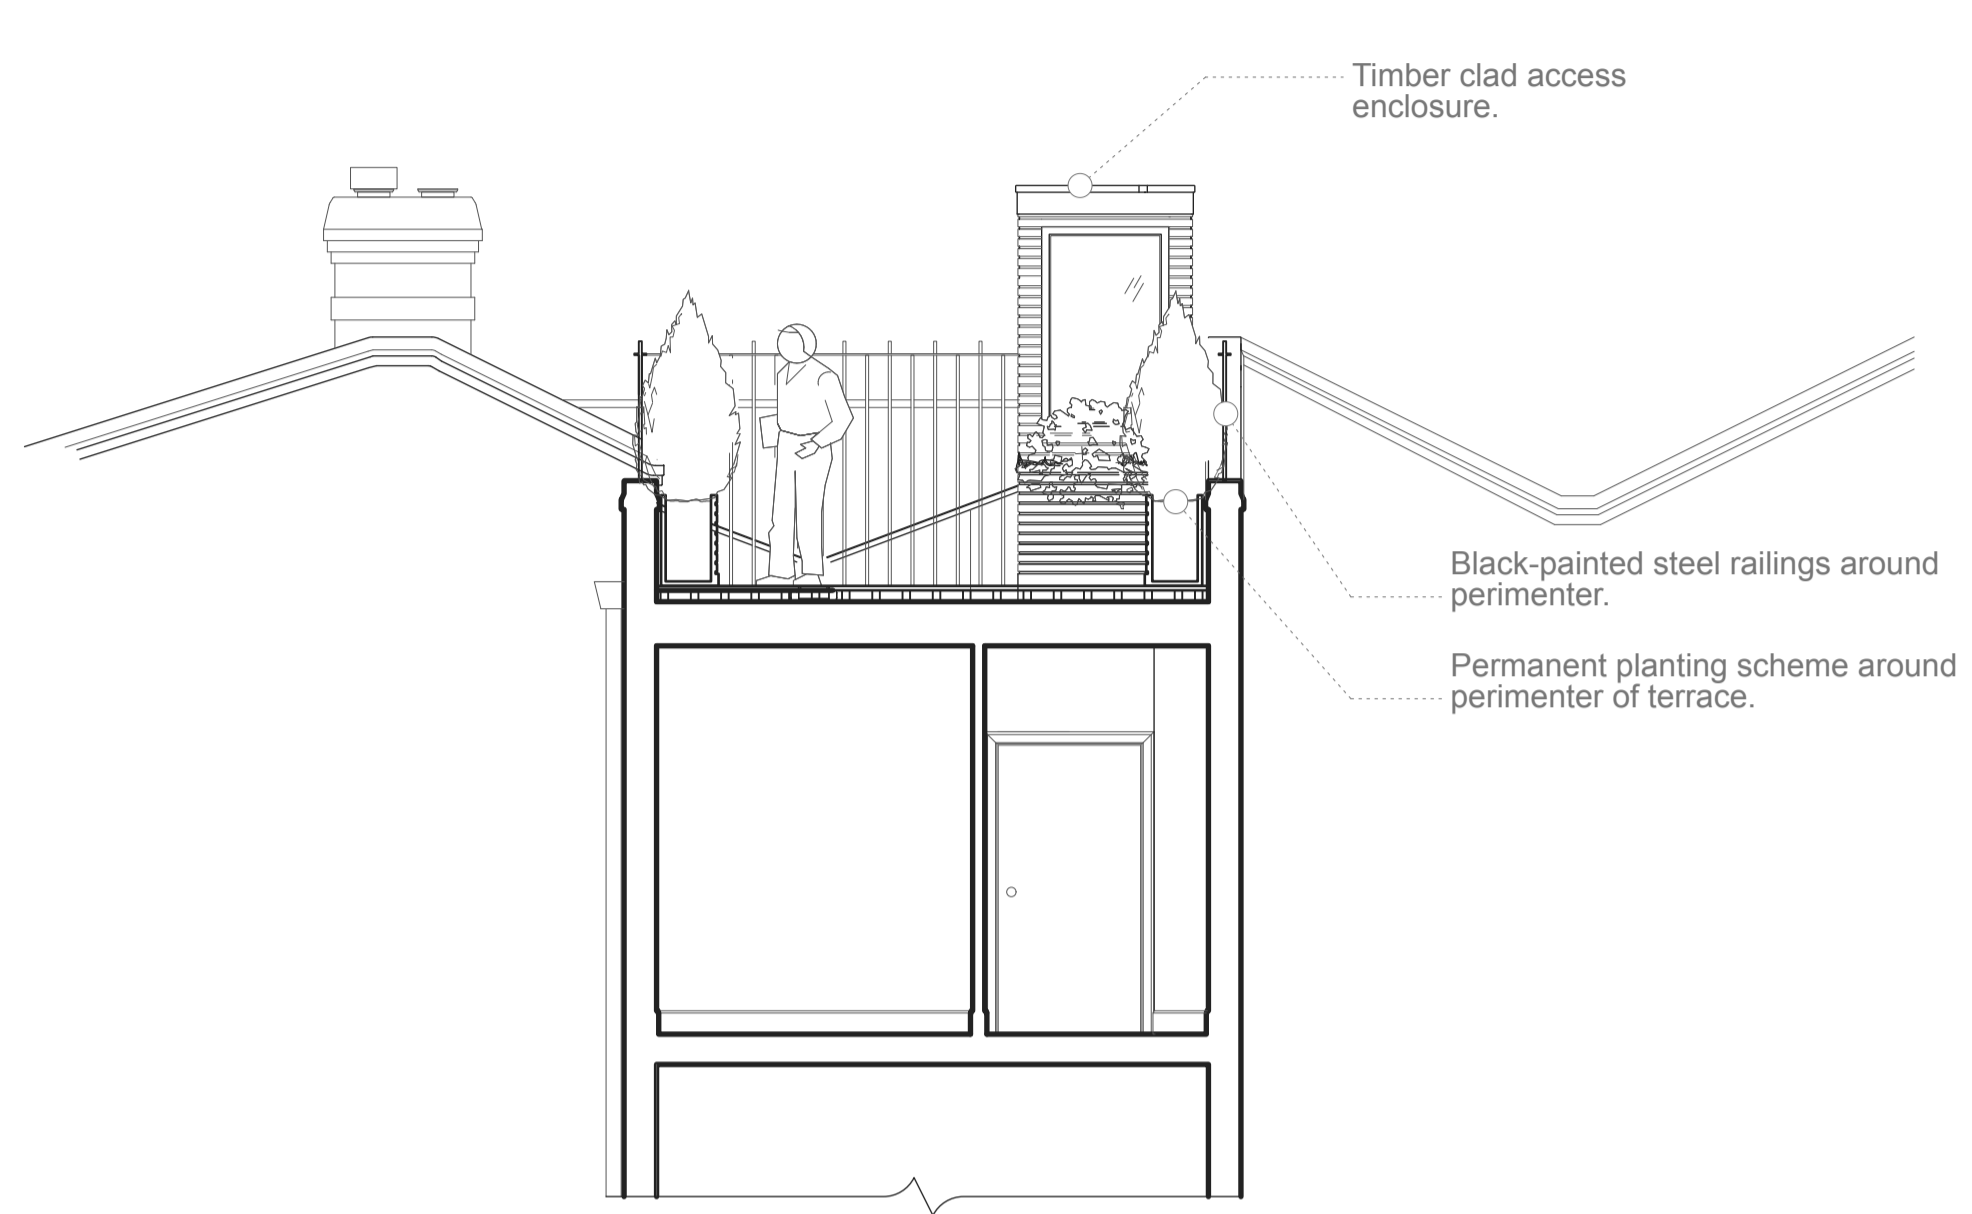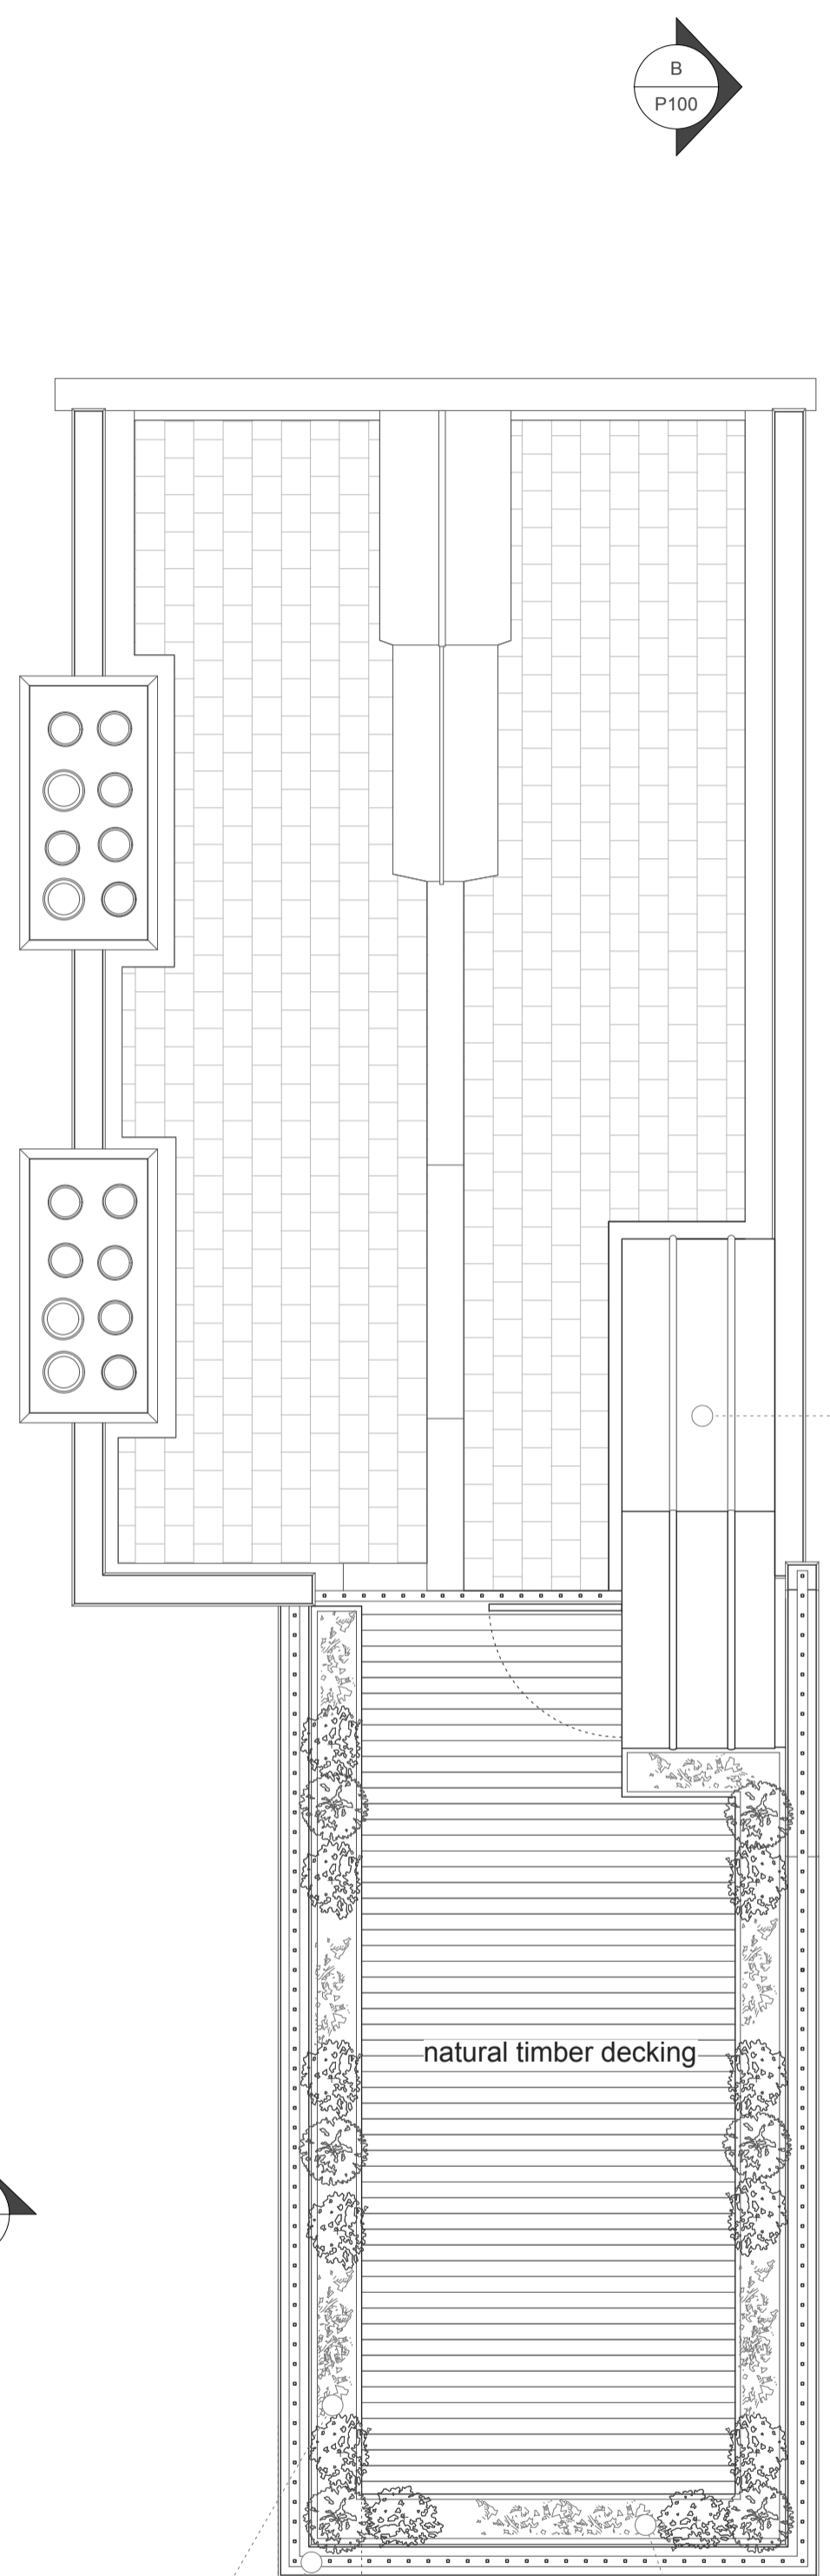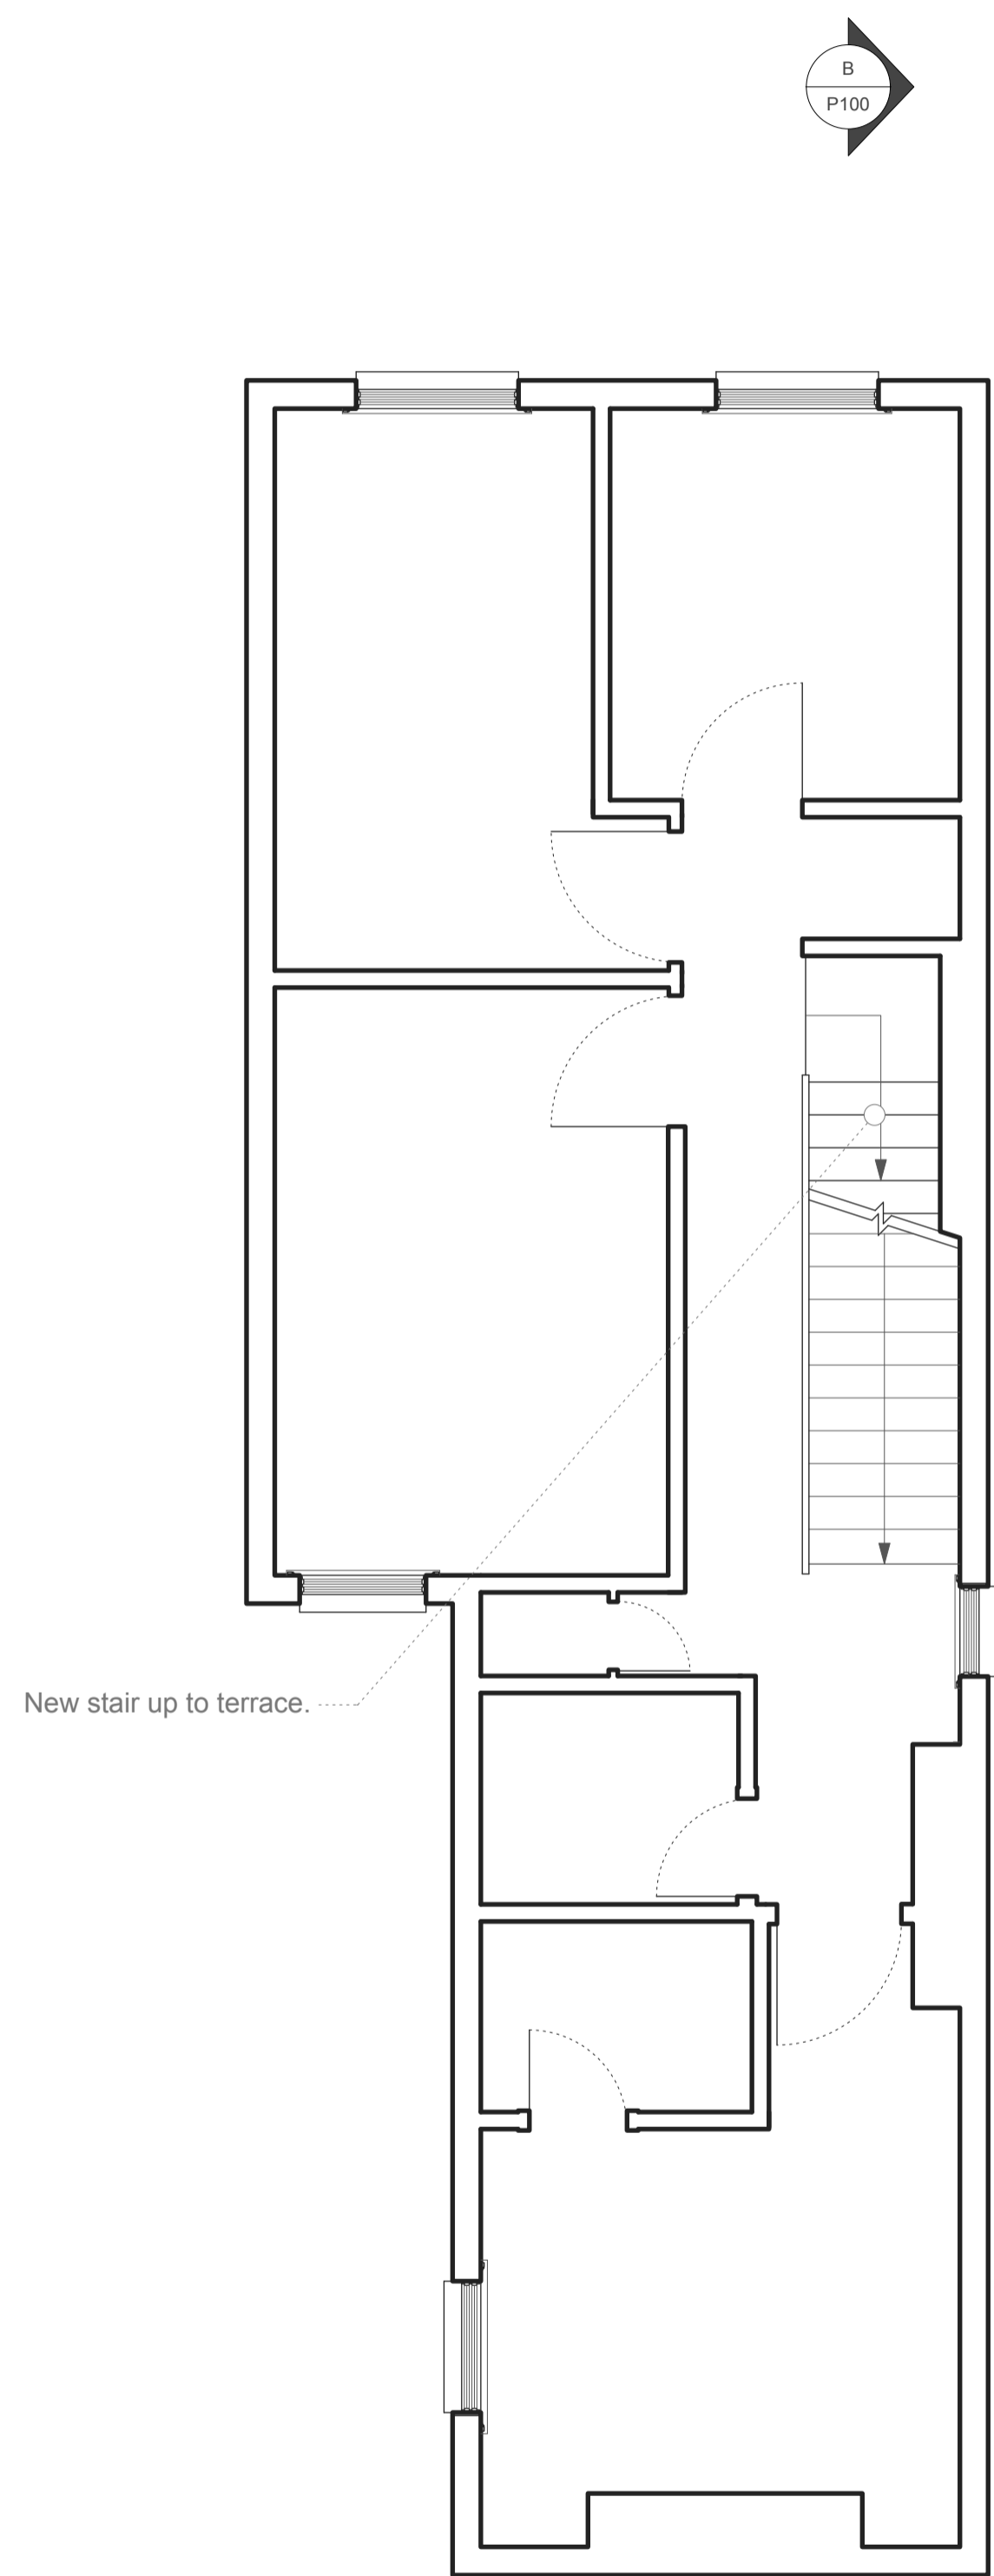

Legend

—	Structure	□	Insulation
—	Waterproofing / DPM / DPC	▨	New Construction
—	Section / Plan Cut	—	Vapour Control Layer
—	Brick Line (Top)	—	WRB
—	Boundary	□	Fire Rated
△	Elevations 200 Series	◀▶	Sections 300 Series
◊	Construction Build-Up 400 Series	⊙	Construction Detail 500 Series
⊙	Item Reference 600 Series	⊠	Room Layout 700 Series
	M&E 800 Series		

New stair up to terrace.

Access via rolled lead 'dormer style' stair tower.

Timber clad access enclosure.

Black-painted steel railings around perimeter.

Permanent planting scheme around perimeter of terrace.

New access stair and enclosure up to terrace.

natural timber decking

Planters around perimeter of terrace.

Black painted steel railings to demarcate edge of terrace. Atop parapet wall.

600 effective set-back

Permanent planting around edge to screen terrace and prevent overlooking.

