




NOTE
 THIS DRAWING IS TO BE READ IN CONJUNCTION WITH ALL OTHER RELEVANT DRAWINGS AND SPECIFICATIONS
 THIS DRAWING HAS BEEN PREPARED FOR IDENTIFICATION PURPOSES ONLY. VERIFICATION OF DRAWN INFORMATION TO BE CARRIED OUT BY CONTRACTOR PRIOR TO OTHER USE.

FROGNAL ELEVATION
 scale
 1:100 @A3

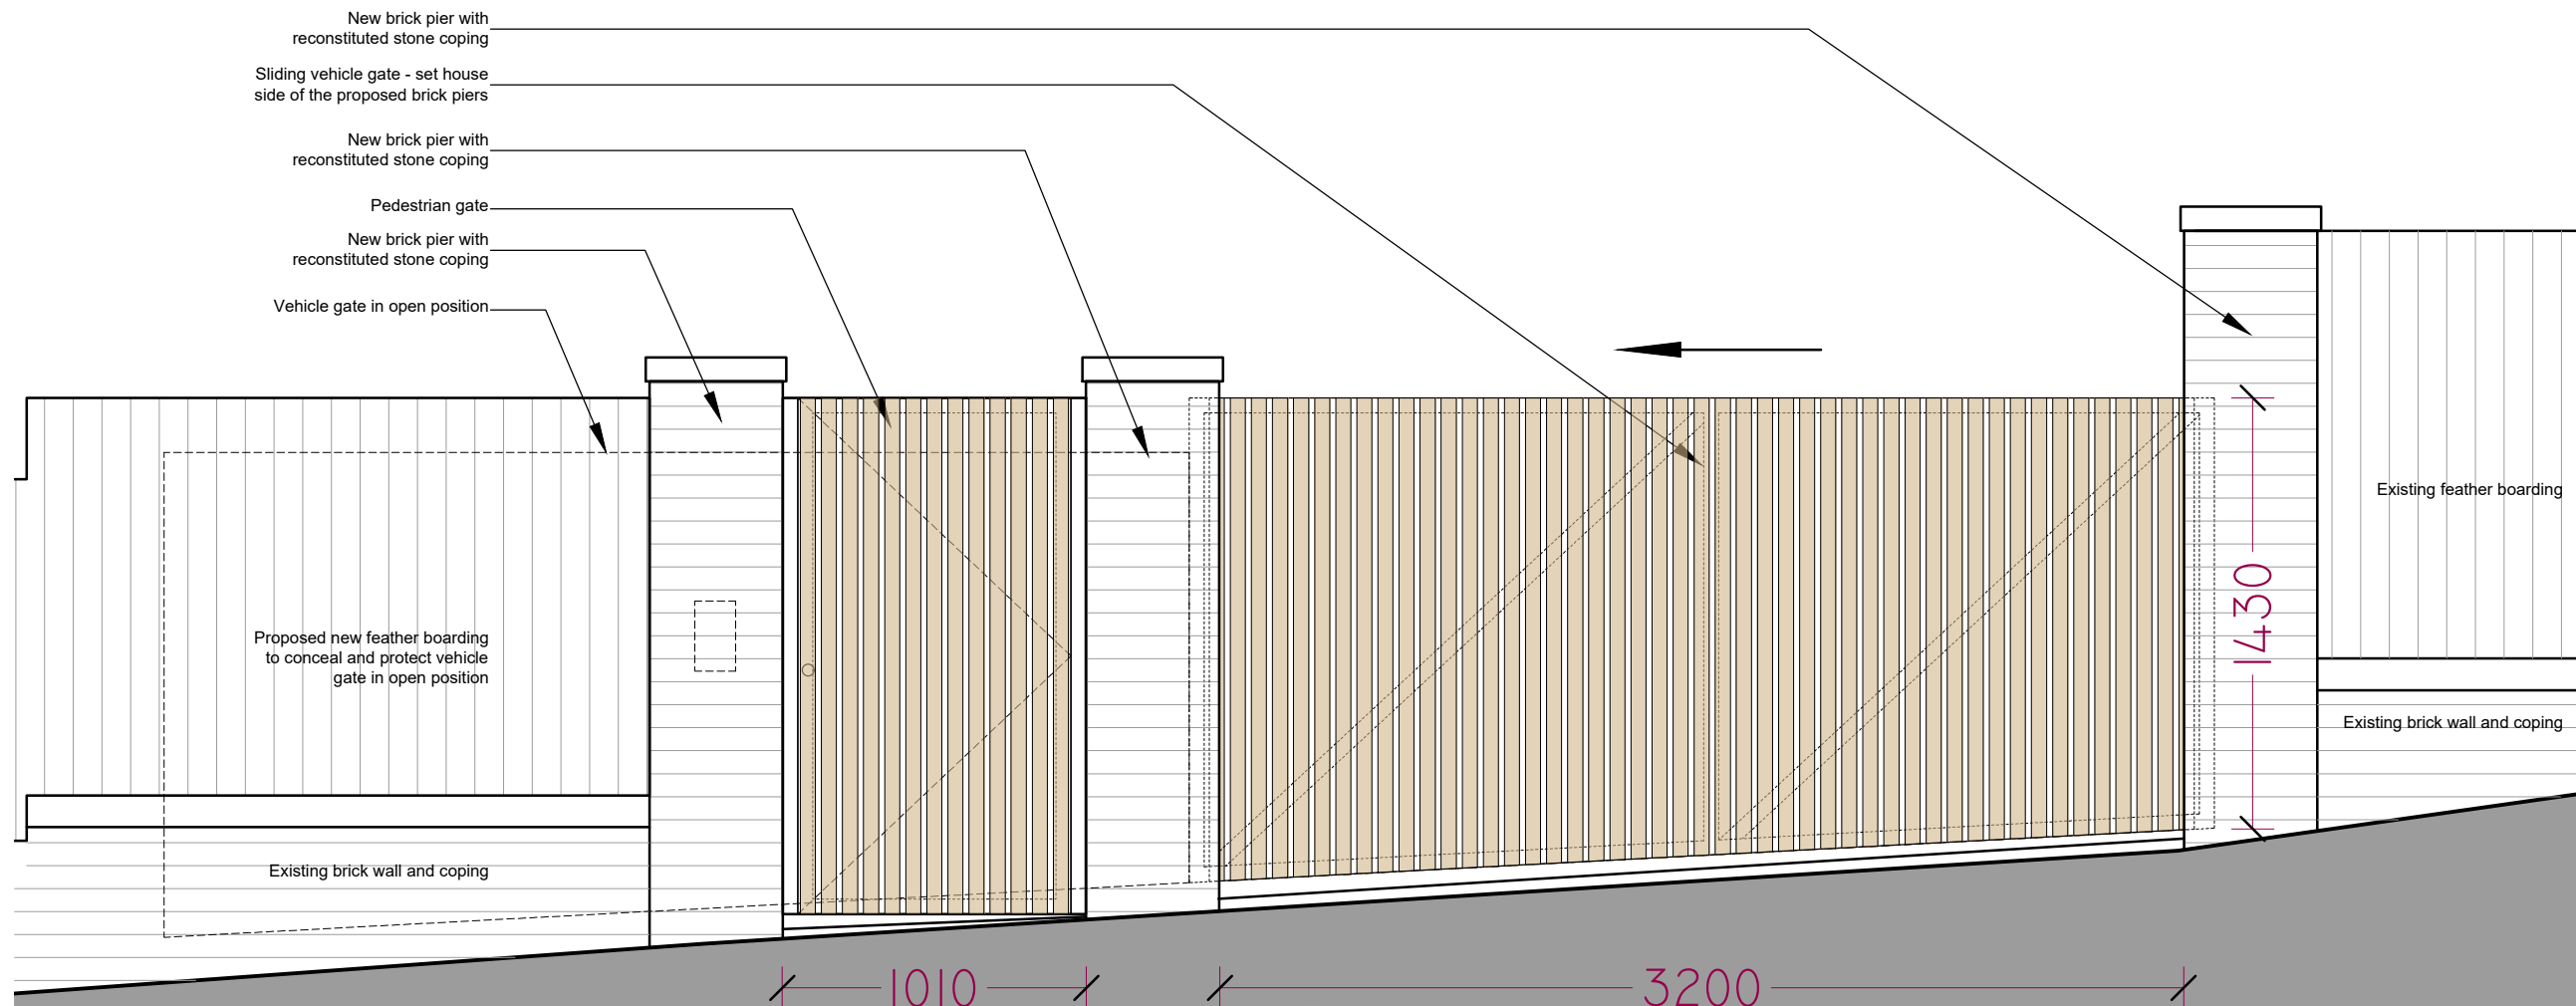

GATE ELEVATION
 scale
 1:25 @A3

Pedestrian gate - brown galvanised steel frame box sections with 50x20 treated timber vertical facing panels

Sliding vehicle gate - brown galvanised steel frame box sections with 50x20mm treated timber vertical facing panels

REVISION	DATE

Eveleigh Designs

38 Northwood Road
 London, N6 5TP

rupert@eveleighdesigns.co.uk
 jocelyn@eveleighdesigns.co.uk
 tel 07722 830254

project	no
29a FROGNAL.	24/12
London NW3 6AR	

drawing	no
PROPOSED FROGNAL	GA 02
ELEVATION AND GATE	
DETAILS	

scale	date	drawn	checked
1:100 @A3	10.12.24	RE	

PLANNING