



30-35 GORDON SQUARE

NOTES

DO NOT SCALE OFF THIS DRAWING.
ALL DIMENSIONS MUST BE CHECKED ON SITE
PRIOR TO ANY WORK BEING PUT IN HAND.
ANY DISCREPANCIES ARE TO BE BROUGHT TO
THE ATTENTION OF THE PROJECT MANAGER
IMMEDIATELY UPON DISCOVERY.



As Existing Drawing 1:50

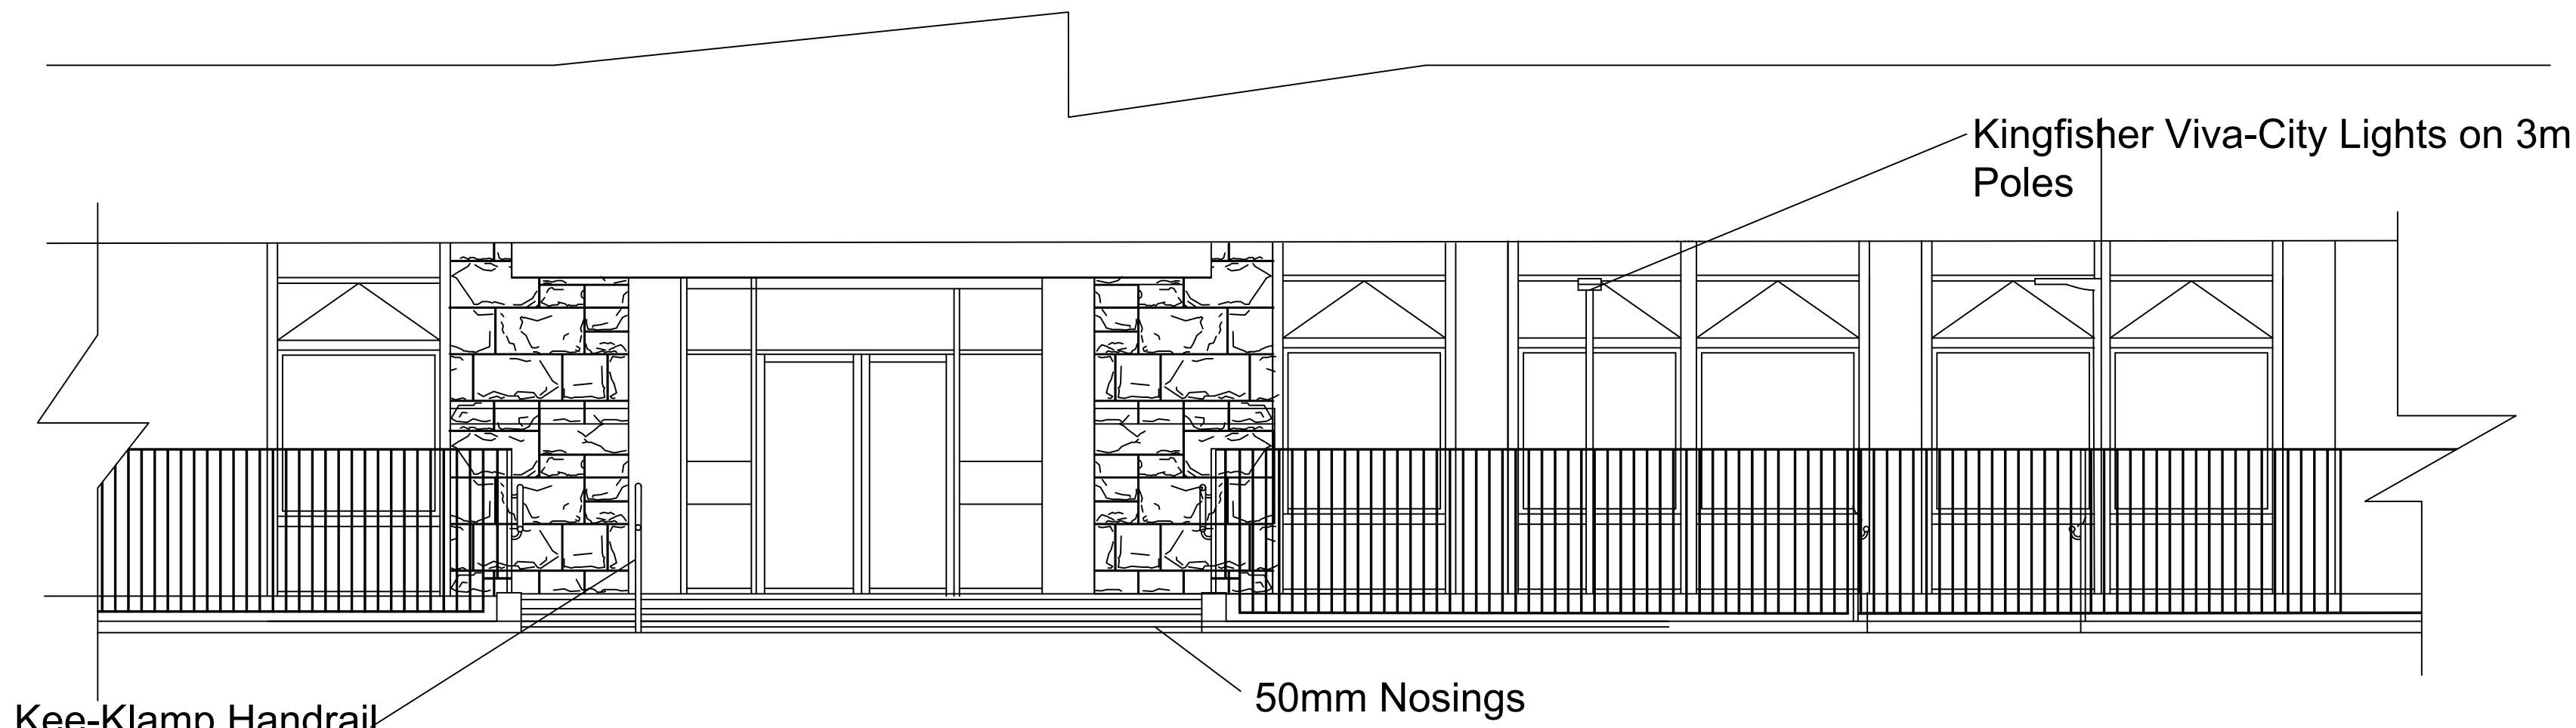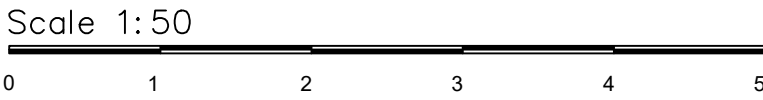

Proposed Drawing 1:50

E	Nov. '24	Lamps on access ramp and handrail on steps
D	Nov. '21	Partition between G10 & G11 removed to form larger room G11.
C	Nov. '19	Refurbishment to rooms G13, G18 & G19.
B	Oct. '18	New furniture layout in rooms G18, G19.
A	Nov. 2012	DRAWING UPDATED

Rev.	Date	Description
------	------	-------------

Drawn: S.S.
Date: December 1997
Scale: 1:50 @ A1

31-34 GORDON SQUARE &
14 TAVITON STREET

Ground Floor

DWG. NO.	090 - 01 - 2	rev
----------	--------------	-----