


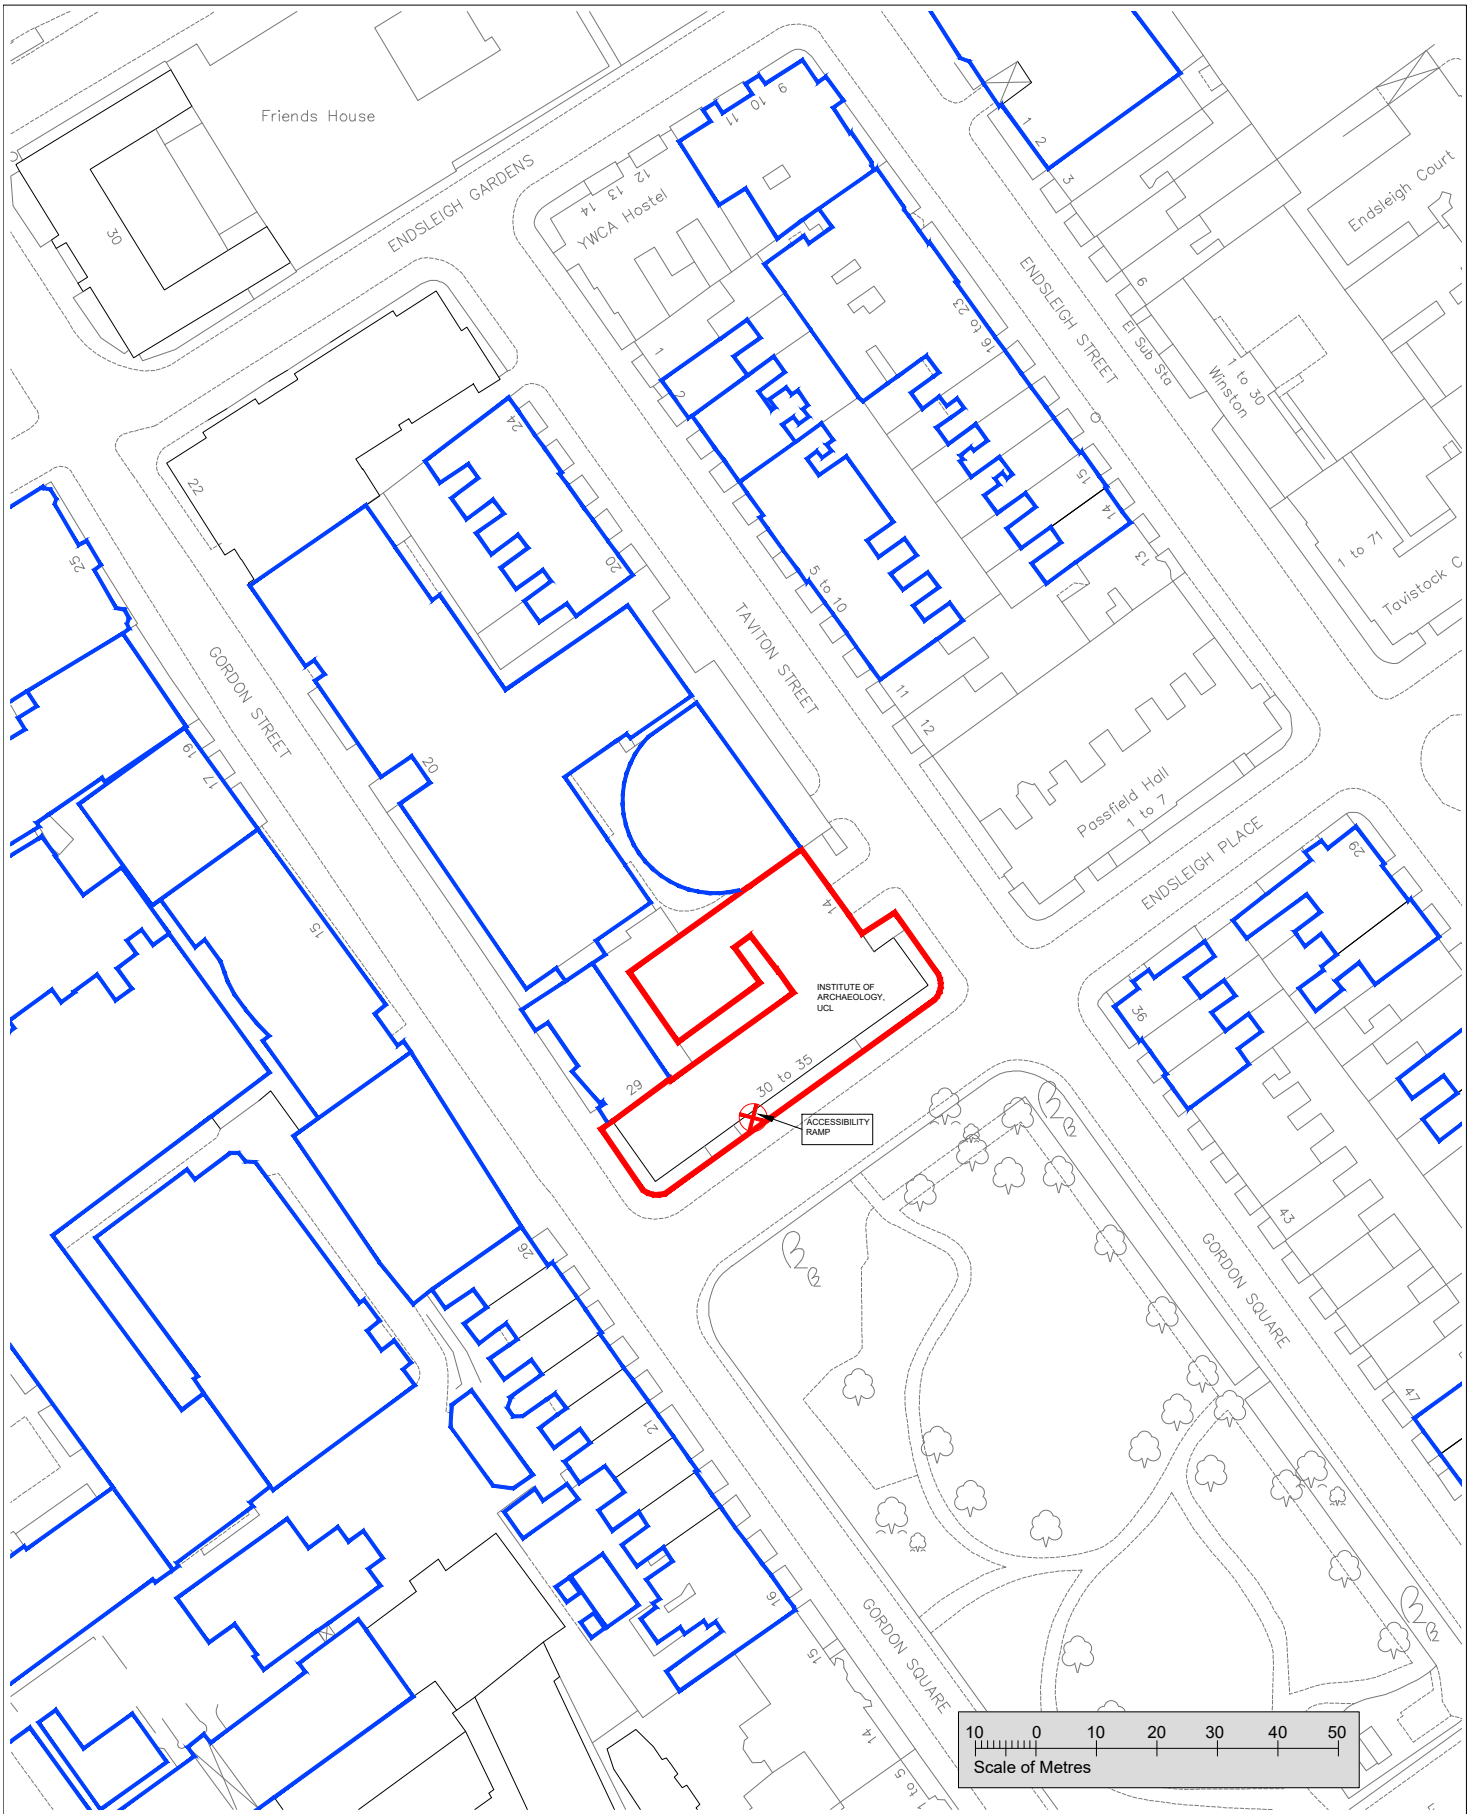

-  Site Boundary
-  Adjacent Buildings Owned by UCL

UCL ESTATES
GOWER STREET, LONDON WC1E 6BT




Drawn: S.H.
Date: November 2024
Scale: 1:1250 @ A4

UNIVERSITY COLLEGE LONDON
31-34 GORDON SQUARE &
14 TAVERTON STREET
LONDON, WC1H 0PY

Lighting for Accessibility Ramp
Location Plan

NOTES
DO NOT SCALE OFF THIS DRAWING.
ALL DIMENSIONS MUST BE CHECKED ON SITE
PRIOR TO ANY WORK BEING PUT IN HAND.
ANY DISCREPANCIES ARE TO BE BROUGHT TO THE ATTENTION
OF THE PROJECT MANAGER IMMEDIATELY UPON DISCOVERY.

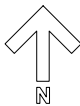

DWG. NO. **950 - PNR13950**

rev