


# THE HEXAGON

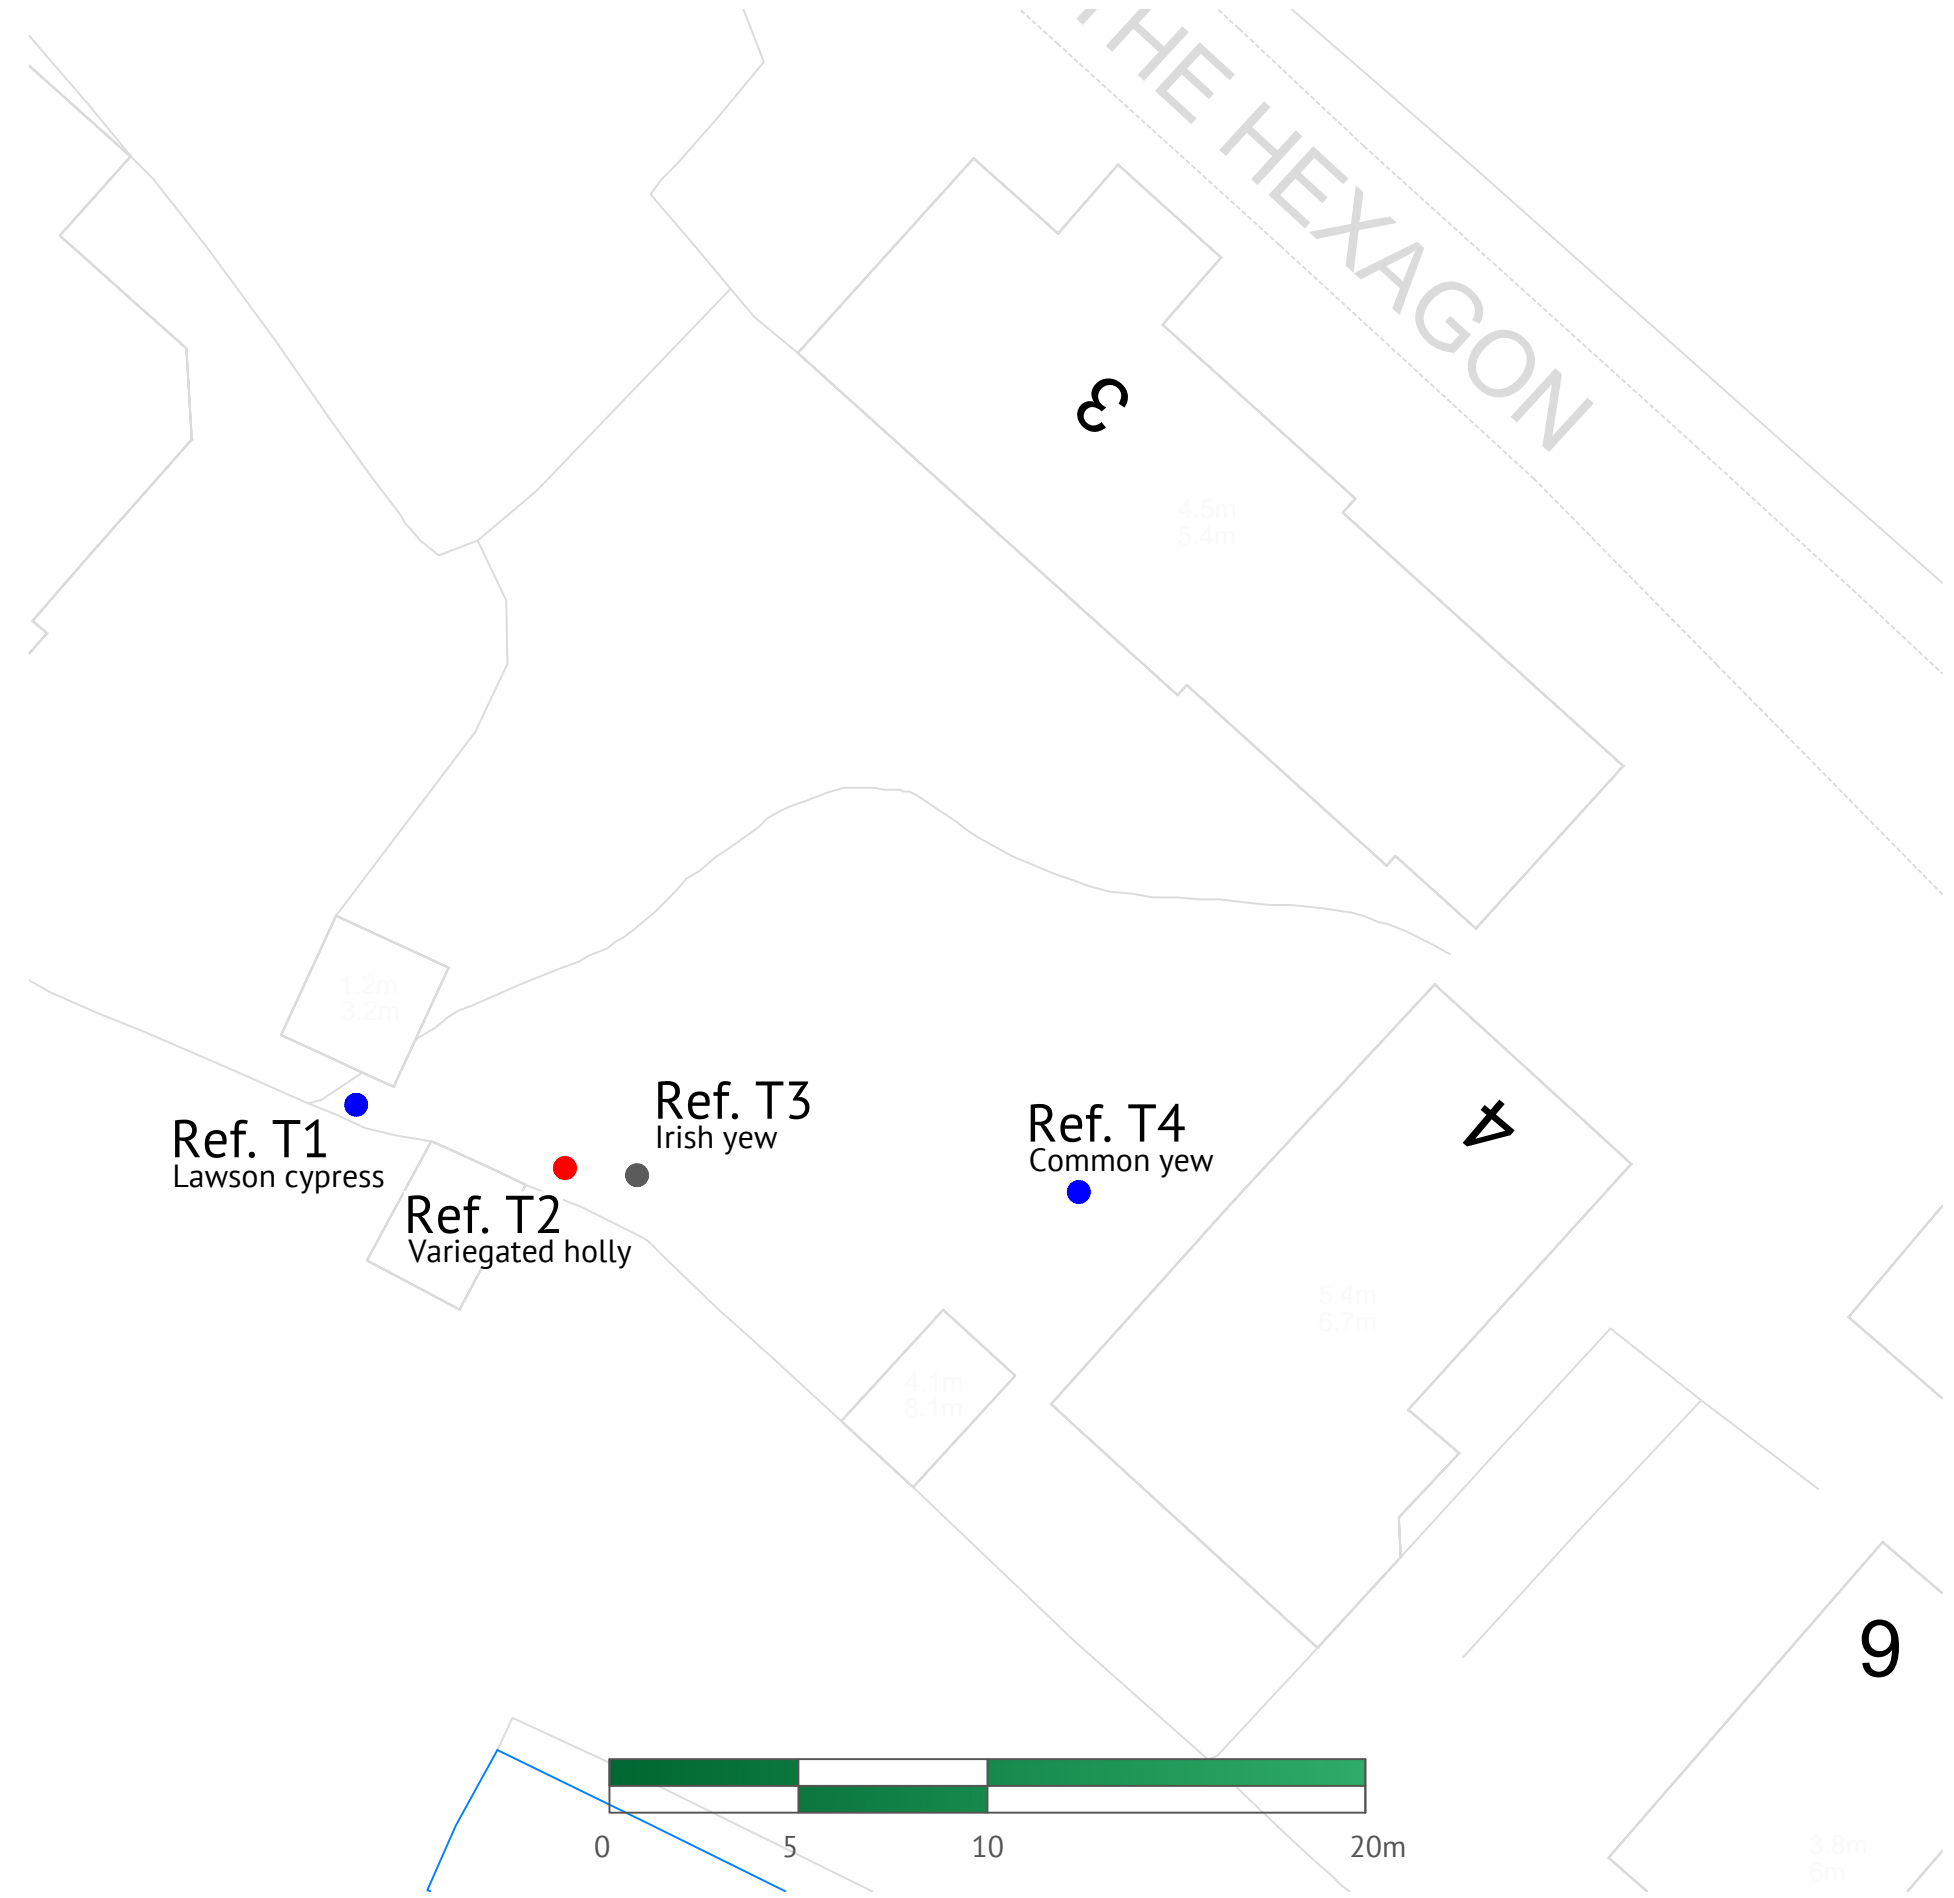


Ref. T1  
Lawson cypress

Ref. T2  
Variegated holly

Ref. T3  
Irish yew

Ref. T4  
Common yew

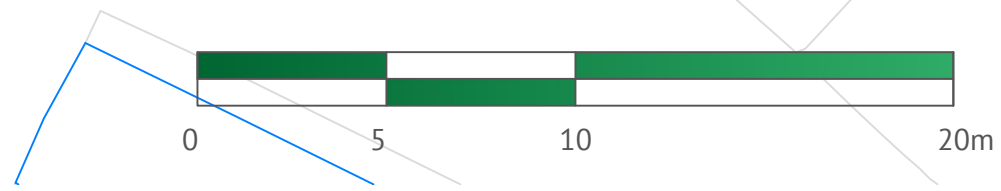



Drawing History		
Rev	Date	Comments

**MDJ ARBORICULTURAL CONSULTANCY LIMITED**

Copyright: MDJ Arboricultural Consultancy Ltd 2024

Ownership of this drawing and its intellectual property is retained by MDJ Arboricultural Consultancy Limited and should not be reproduced, copied, or distributed, in whole or in part, without prior written consent.

Site:	4 The Hexagon, London, N6 6HR
Client:	Tallsand Limited
Title:	S211 Sketch Plan
Date:	December 2024
Dwg No:	MDJAC-AM24111-S211SP-01
Scale:	1:200 @ A3

9