


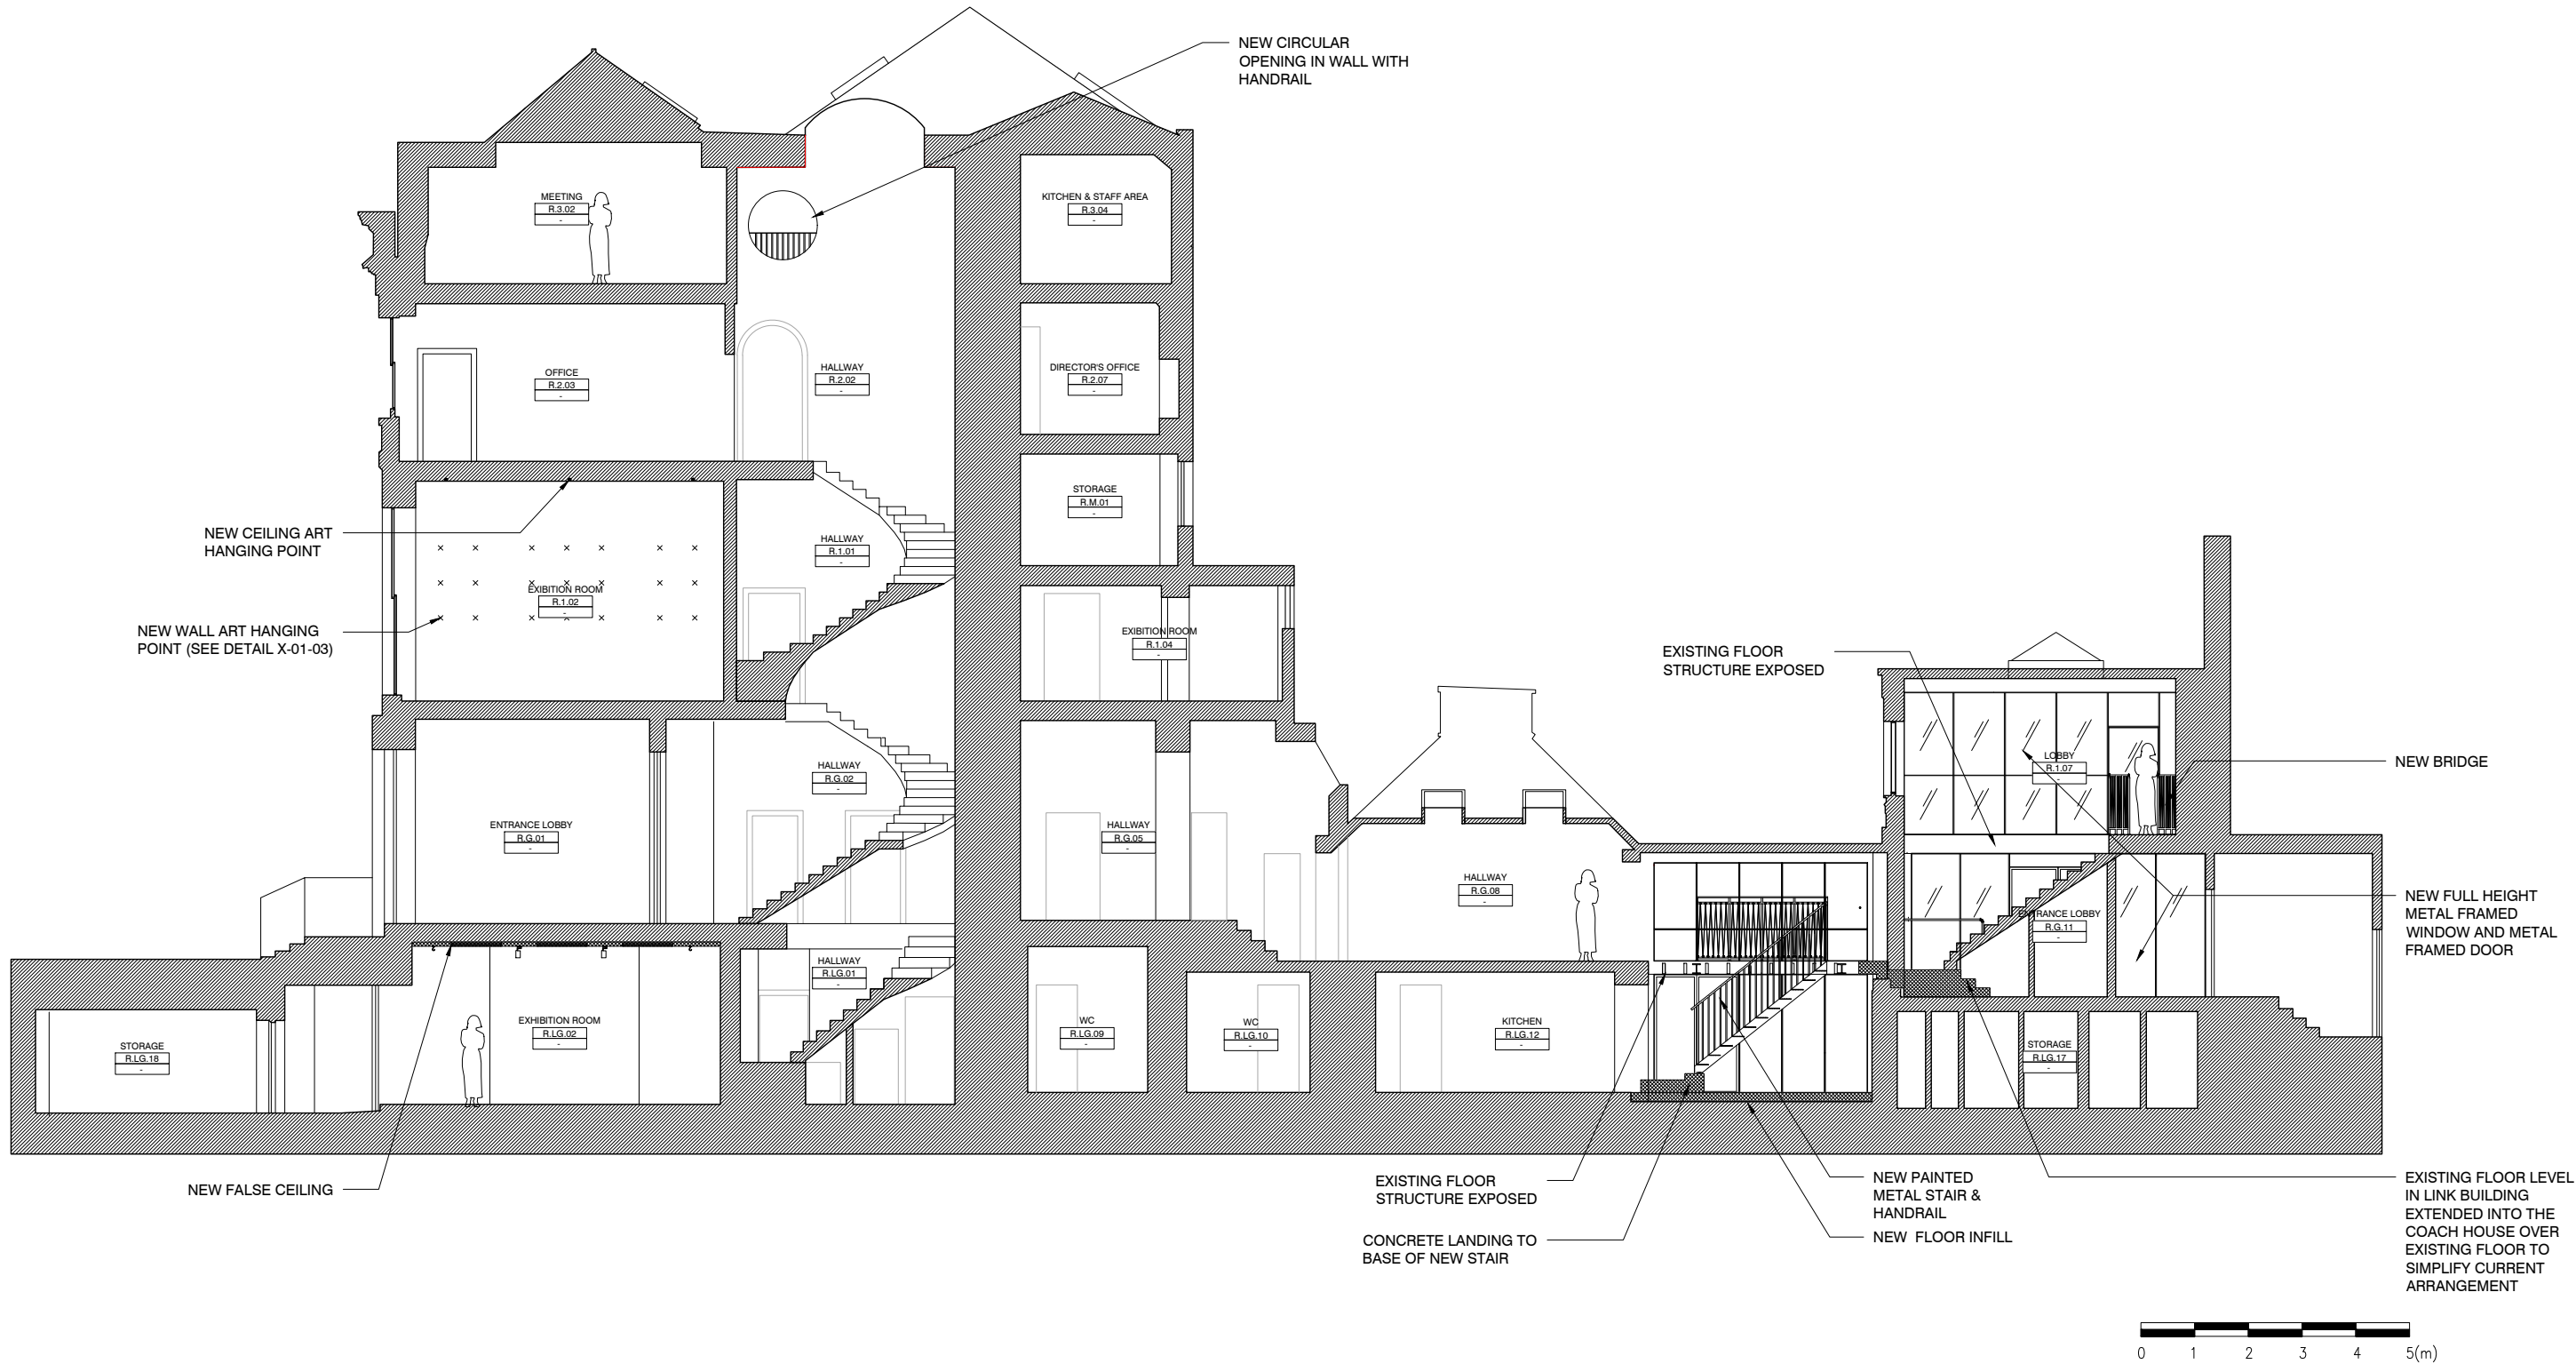

01 PROPOSED SECTION F-F

YDP



BEAU LIMITED
3/F, 3 YU CHA STREET,
PRINCE EDWARD - HONG KONG
HELLO@BEAU.HK

ALL MEASUREMENTS MUST BE VERIFIED ON SITE.
THE COPYRIGHT OF THIS DRAWING REMAINS WITH THE ARCHITECT.
THIS DRAWING IS NOT VALID FOR CONSTRUCTION PURPOSES UNLESS
EXPRESSLY CERTIFIED.

LEGEND

REV	DATE	DESCRIPTION

PROJECT NUMBER:
2405

PROJECT NAME:
YDP

PROJECT ADDRESS:
19 BEDFORD SQUARE, LONDON WC1B 3HH

DRAWING NAME:
PROPOSED SECTION F-F

STATUS:
DESIGN SUBMISSION

DRAWING NUMBER:

B-230-05