


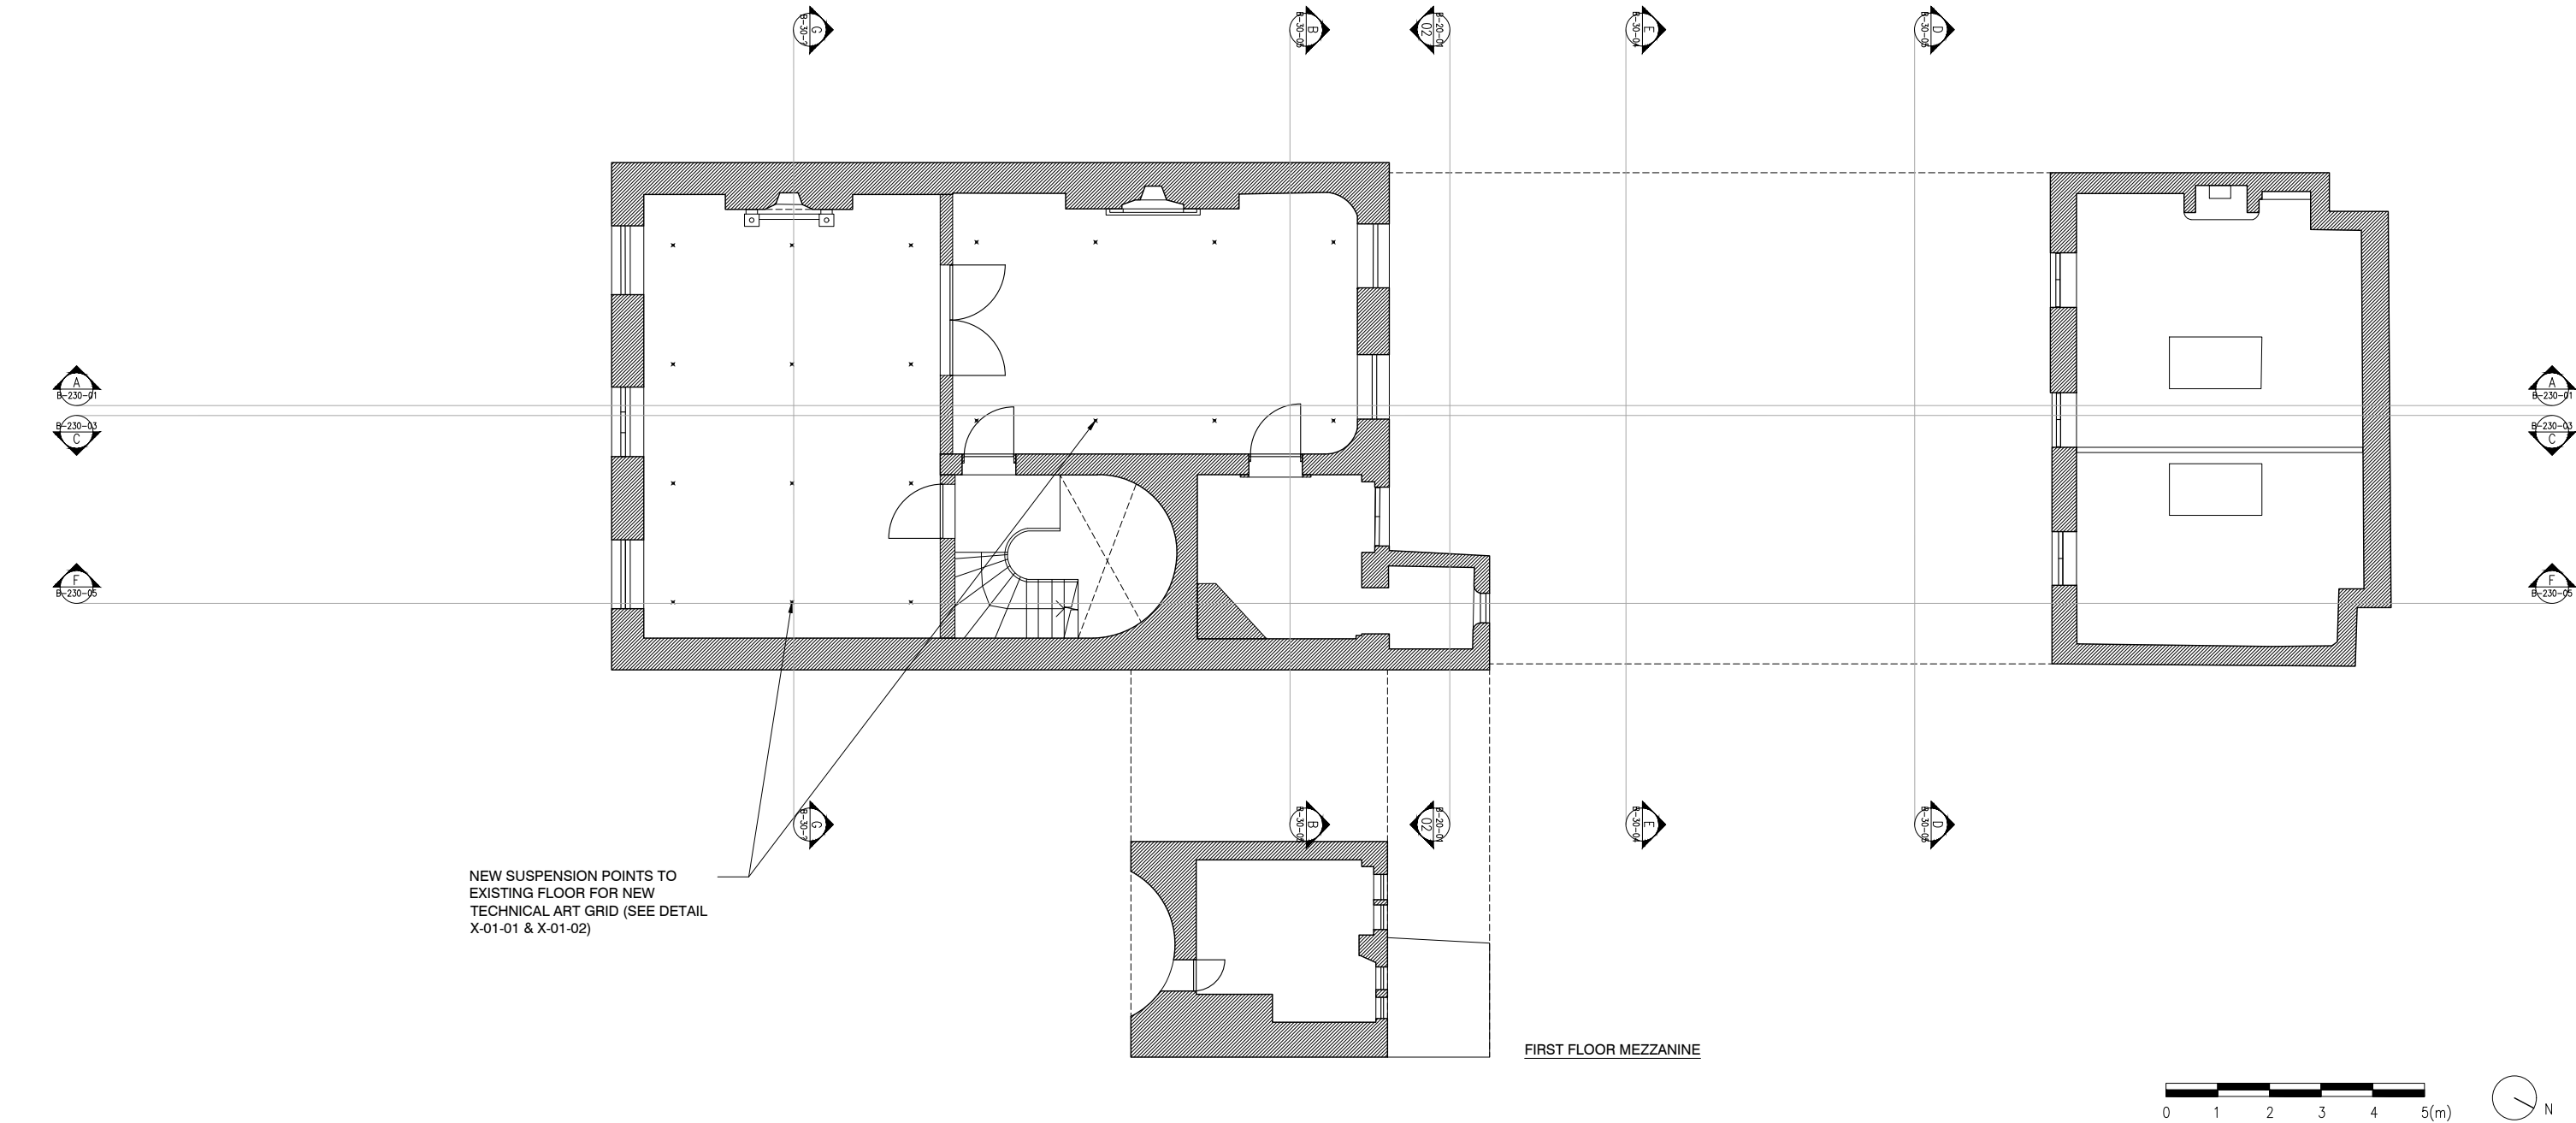

01 PROPOSED RCP - FIRST FLOOR & MEZZANINE

YDP

BEAU LIMITED  
3/F, 3 YU CHA STREET,  
PRINCE EDWARD - HONG KONG  
HELLO@BEAU.HK

ALL MEASUREMENTS MUST BE VERIFIED ON SITE.  
THE COPYRIGHT OF THIS DRAWING REMAINS WITH THE ARCHITECT.  
THIS DRAWING IS NOT VALID FOR CONSTRUCTION PURPOSES UNLESS  
EXPRESSLY CERTIFIED.

LEGEND

| REV | DATE  | DESCRIPTION |
|-----|-------|-------------|
| 20  | 11/24 |             |

PROJECT NUMBER:  
2405

PROJECT NAME:  
YDP

PROJECT ADDRESS:  
19 BEDFORD SQUARE, LONDON WC1B 3HH

DRAWING NAME:  
PROPOSED RCP - FIRST FLOOR

STATUS:  
DESIGN SUBMISSION

DRAWING NUMBER:

B-240-03