

GENERAL NOTES
 ALL DIMENSIONS TO BE CHECKED ON SITE PRIOR TO COMMENCEMENT OF WORKS - PLEASE REPORT ERRORS OR OMISSIONS TO THE ARCHITECT
 THIS DRAWING HAS BEEN PRODUCED FOR THE PURPOSES OF PLANNING AND BUILDING REGULATIONS APPROVALS ONLY AND IS NOT INTENDED TO BE A FULL WORKING DRAWING
 THIS DRAWING IS TO BE READ IN CONJUNCTION WITH ANY WRITTEN SPECIFICATIONS, SCHEDULES OF WORK AND STRUCTURAL ENGINEERS DETAILS AS APPROPRIATE
 THIS DRAWING IS THE COPYRIGHT OF PUMPHOUSE DESIGNS AND ANY FURTHER REPRODUCTION OF THE PLAN IS NOT PERMITTED WITHOUT OBTAINING PRIOR CONSENT.
 © CROWN COPYRIGHT 2024 - LICENSE NO. 100022237

ALUMINUM POWDER COATED HANGING PANEL FINISHED DARK GREY TO MATCH EXISTING COLUMNS WITH BRUSHED SATIN BRASS ILLUMINATED 'HARRY'S' LOGO



EXTERNAL ELEVATION B-B
 SCALE 1:20 @ A0

TRICOYA TIMBER SCREEN
 PAINTED FINISH IN PAINT & PAPER
 LIBRARY 'STABLE GREEN' [PT-02]

DASHED LINE DENOTES
 EXTERNAL BENCH - REFER
 TO DETAIL

HARRY'S VINYL LOGO IN METAMARK
 M7-173 TRAFFIC TO BE APPLIED
 INTERNALLY

TRICOYA TIMBER PLANTER
 PAINTED FINISH IN PAINT &
 PAPER LIBRARY 'STABLE GREEN'
 PT-02

NEW EXTERNAL LOBBY WITH ALUMINUM
 POWDER COATED FRAME TO MATCH
 EXISTING MULLIONS AND DOUBLE
 GLAZING. LOBBY TO BE SOFT SEALED TO
 THE EXISTING FACADE - REFER TO DETAIL


TRICOYA TIMBER PLANTER
 PAINTED FINISH IN PAINT &
 PAPER LIBRARY 'STABLE GREEN'
 PT-02

HARRY'S VINYL LOGO IN
 METAMARK M7-173 TRAFFIC TO
 BE APPLIED INTERNALLY



DASHED LINE DENOTES
 EXTERNAL BENCH - REFER
 TO DETAIL

TRICOYA TIMBER SCREEN
 PAINTED FINISH IN PAINT & PAPER
 LIBRARY 'STABLE GREEN' [PT-02]

DIMENSIONS ADDED

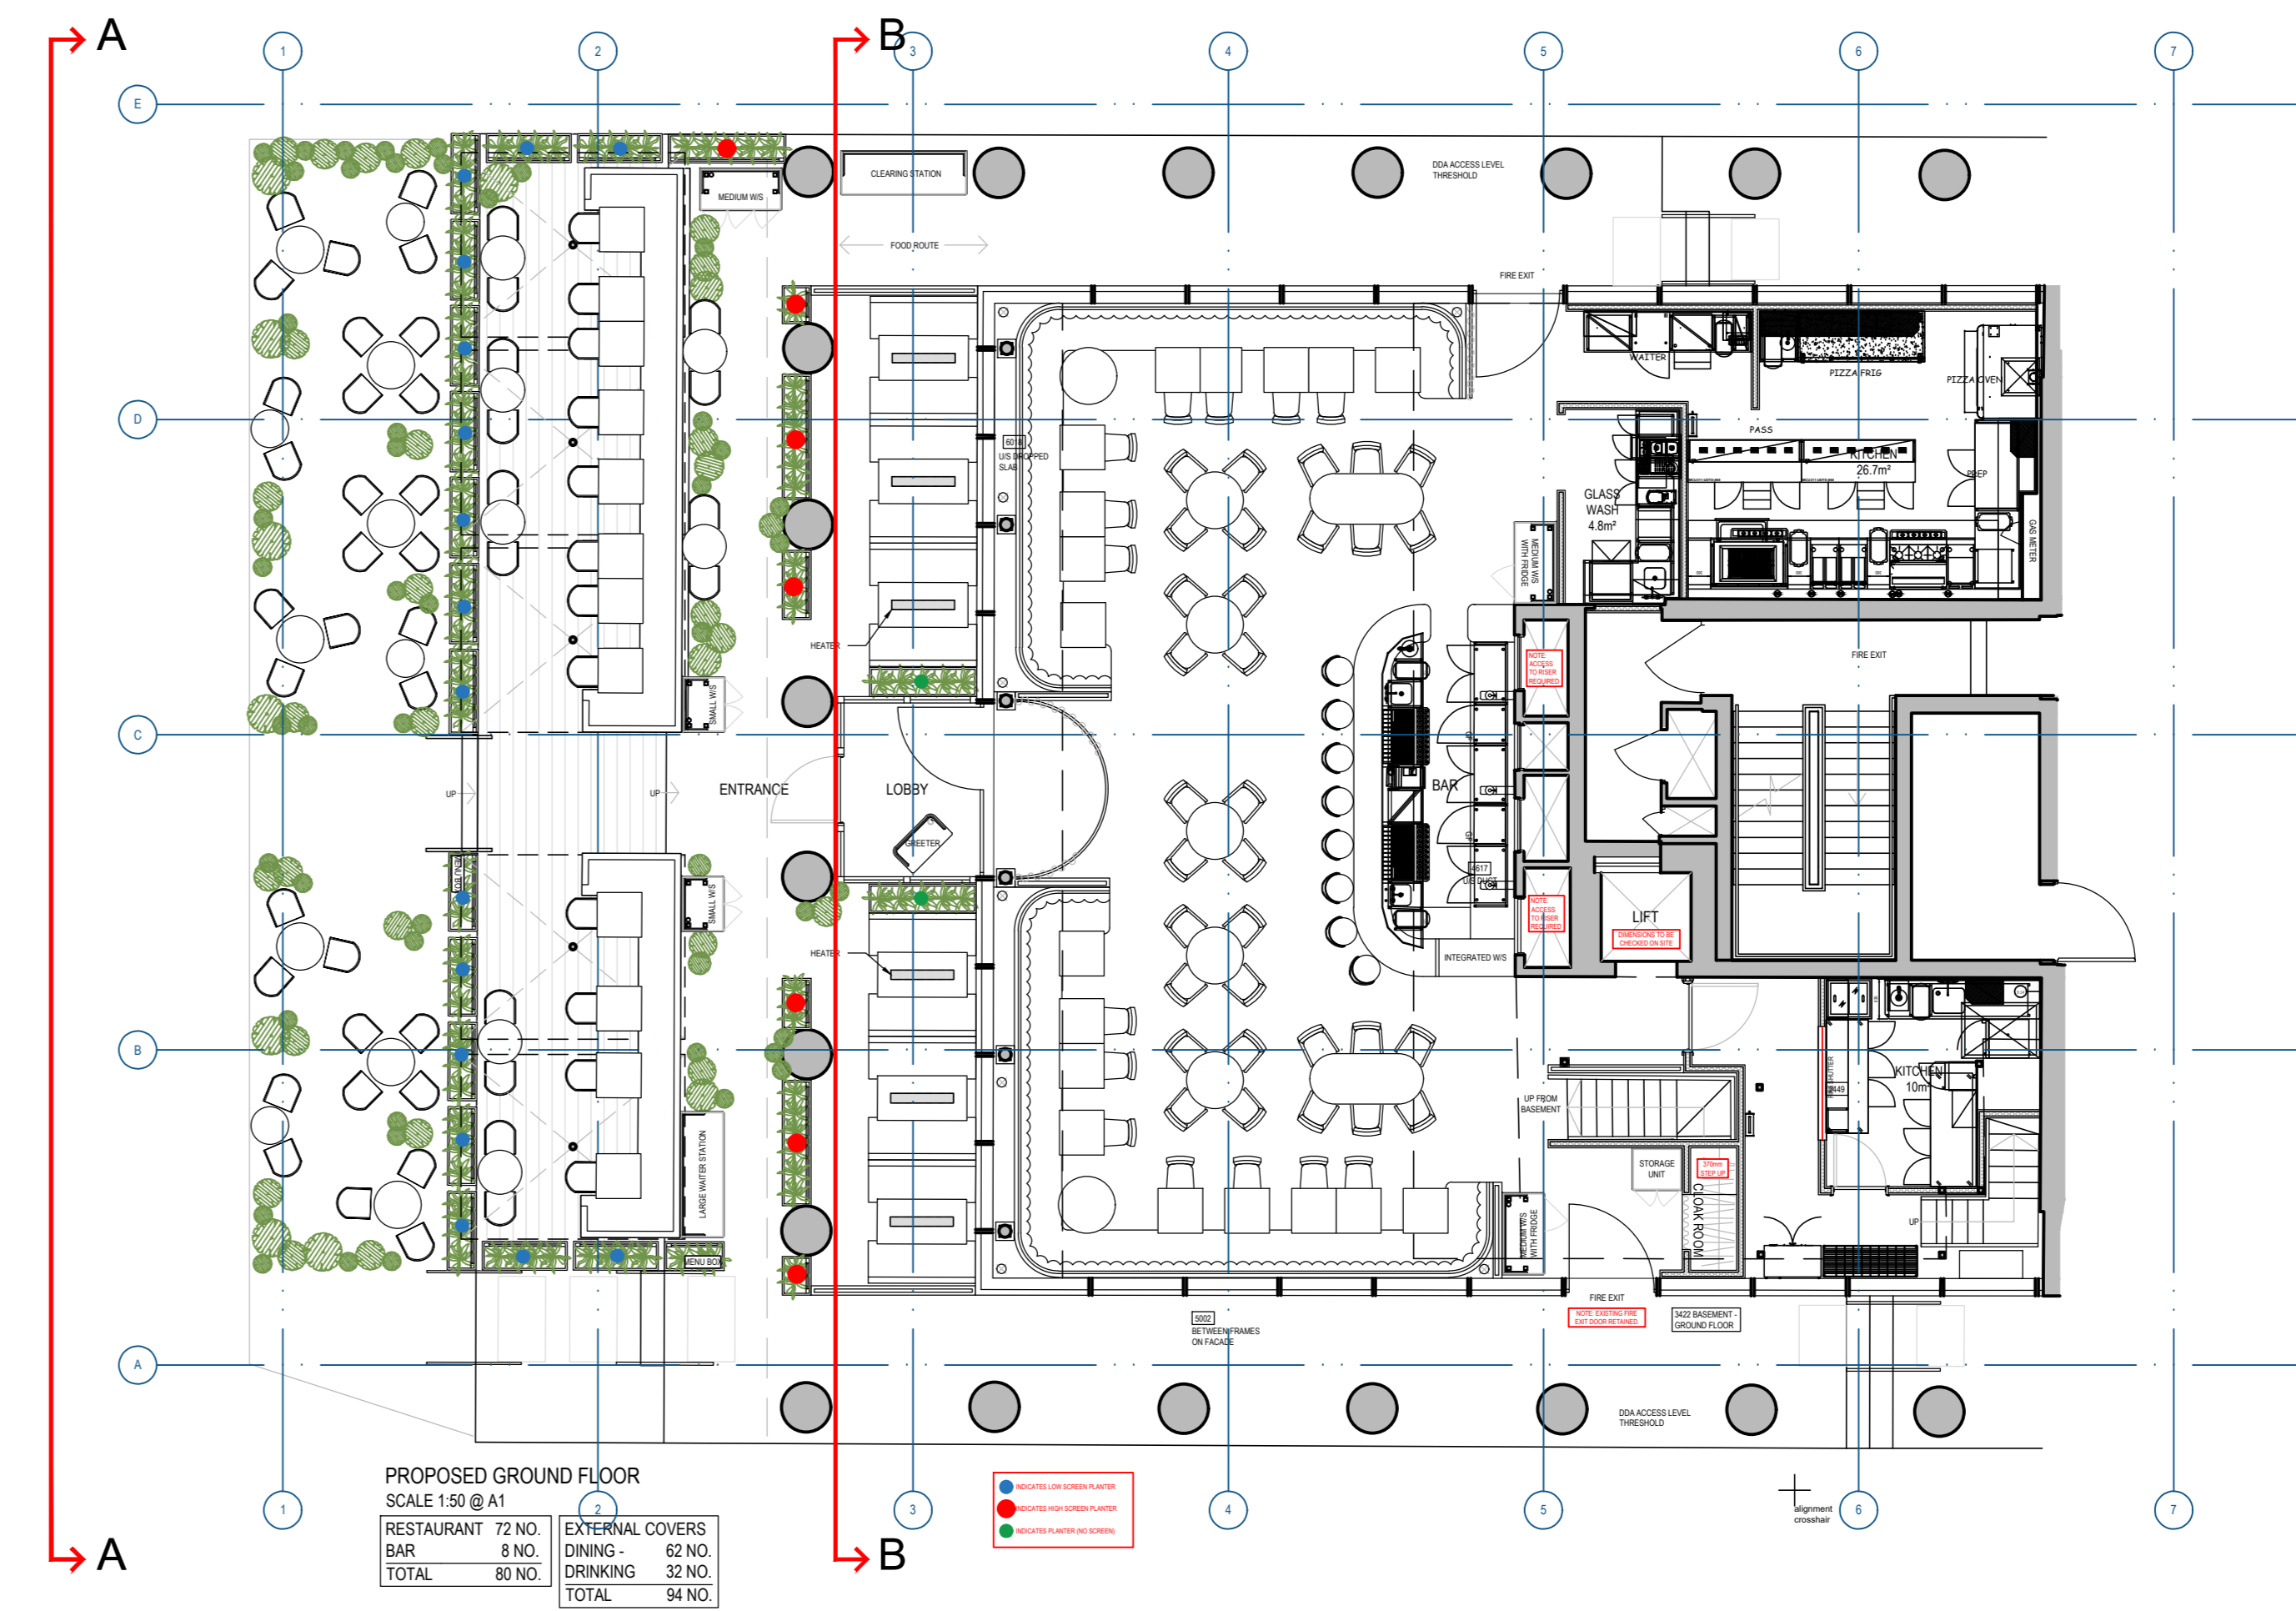

REFERENCE PLAN
 SCALE 1:100 @ A0

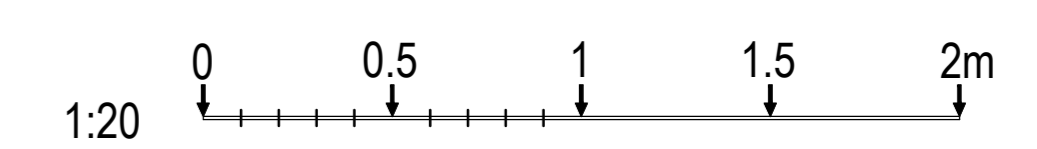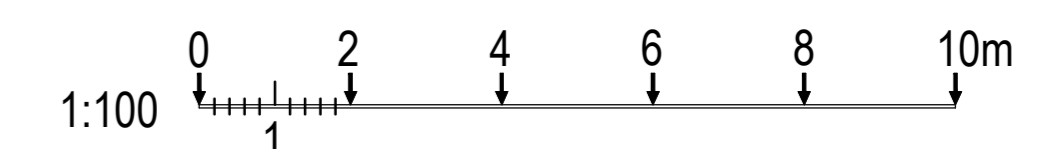

C	DIMENSIONS ADDED	SM	20.11.24
B	GLASS LOBBY TO REPLACE TIMBER LOBBY	SM	10.10.24
	SPACE UPDATED, AMENDED TO DRAWING	SM	10.10.24
A	PLANTERS, AWNINGS AND LOBBY AMENDED	QT	12.07.24
		QT	12.07.24

PUMPHOUSE DESIGNS
 Architectural & Interior Design Consultants
 01424 2587103 info@pumphousedesigns.co.uk

HARRY'S KING'S CROSS
 UNIT 1, ONE PANCRAS SQUARE
 KING'S CROSS CENTRAL LONDON
 N1C 4AG

PROPOSED EXTERNAL ELEVATIONS - SHEET 2
 FIRST ISSUE DRAWN BY S MALLORCA SCALE @ A0
 MAY 2024 S MALLORCA 1:20/100

8012 / 236 / C